


1 GARAGE TYPE 2 SLAB PLAN
A4.20 SCALE 1/4"=1'

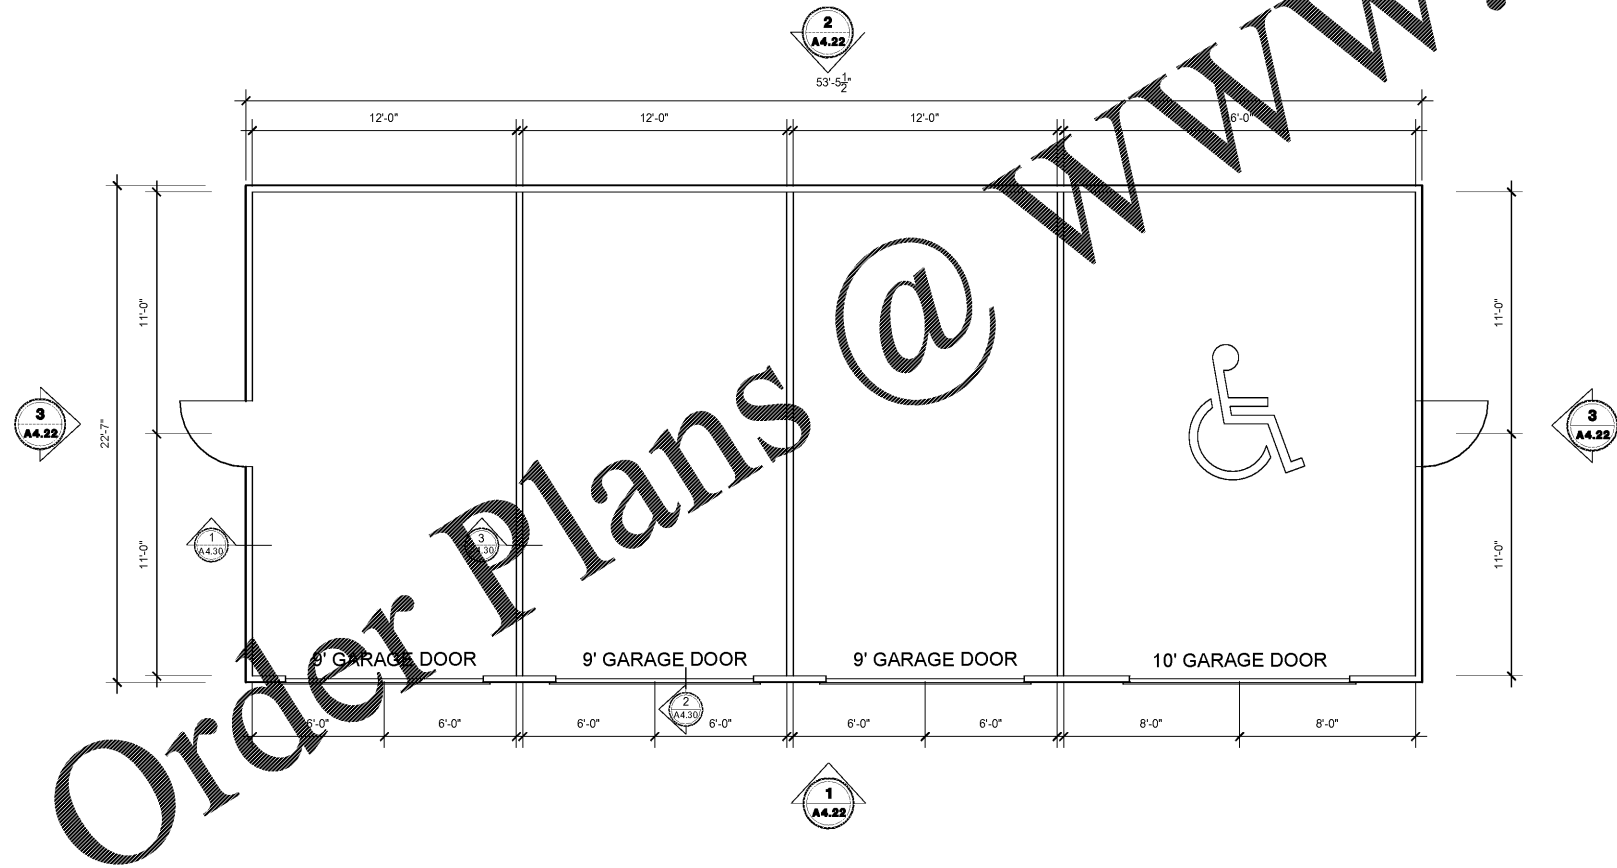

2 GARAGE TYPE 2 FLOOR PLAN
A4.20 SCALE 1/4"=1'

SUBJECT TO REGULATORY AGENCY REVIEW AND APPROVAL

PROJECT #:

DATE: 09/01/19

SCALE: 1/8"=1'

DESIGN/DRAWN: EMC/jas

CHECKED:

REVISED:

REVISED:

REVISED:

SHEET NUMBER:
A4.20

OF:
X