


**1 UNIT A-1 FLOOR PLAN**  
A3.10 SCALE 1/4"=1'

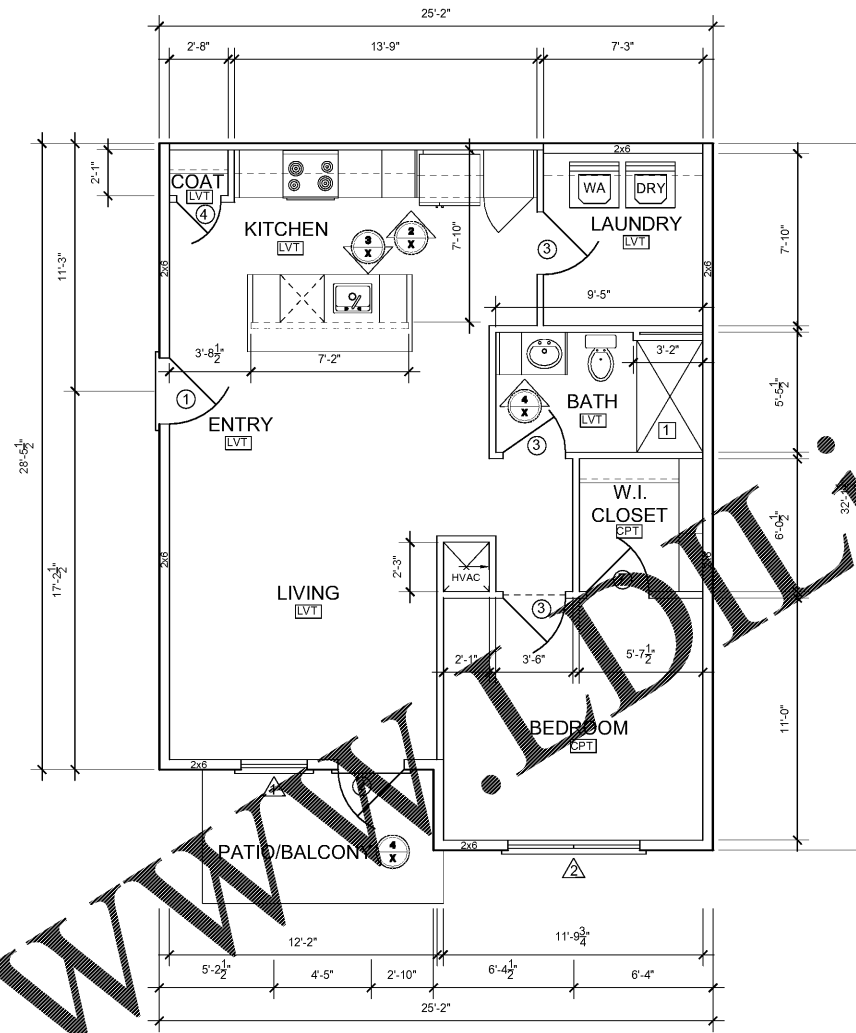

**2 UNIT A-1 (X) FLOOR PLAN**  
A3.10 SCALE 1/4"=1'

**SHEET LEGEND:**

#	SEE SHEET NOTES
⊕	SEE DOOR SCH
△	SEE WINDOW SCH
LVT	LUXURY VINYL TILE
CPT	CARPET
⊕/X	DETAIL TAG

SUBJECT TO REGULATORY AGENCY REVIEW AND APPROVAL

**NOTES:**

1. SHOWER AND TUB DIMENSIONS TO BE FIELD VERIFIED.
2. AN "(X)" IN THE UNIT DESIGNATION INDICATES SPECIAL FRAMING. SEE BUILDING PLANS FOR LOCATION.

Order Plans @ WWW.IDIline.com

**UNIT FLOOR PLAN**  
PLUMMER ROAD APARTMENTS  
HUNTSVILLE, ALA

PROJECT #:  
DATE: 09/01/19  
SCALE: 1/4"=1'  
DESIGN/DRAWN: EMC/jas  
CHECKED: EMC/jas  
REVISED:  
REVISED:  
SHEET NUMBER:  
**A3.10**  
OF:

**X**

**Front Street**  
DESIGN & CONSULTING  
1005 ST. ANDREWS BLVD. UNIT C  
CHARLESTON, SC 29407  
tel 843.588.5021  
www.frontstreetdesign.com

11312 SADDLEVIEW CT  
RALEIGH, NC 27613  
office (919) 616-0405  
fax (919) 882-8748

**AAA**  
ANDRON ARCHITECTS AND ASSOCIATES