


1 UNIT A-2 FLOOR PLAN
A3.12 SCALE 1/4"=1'

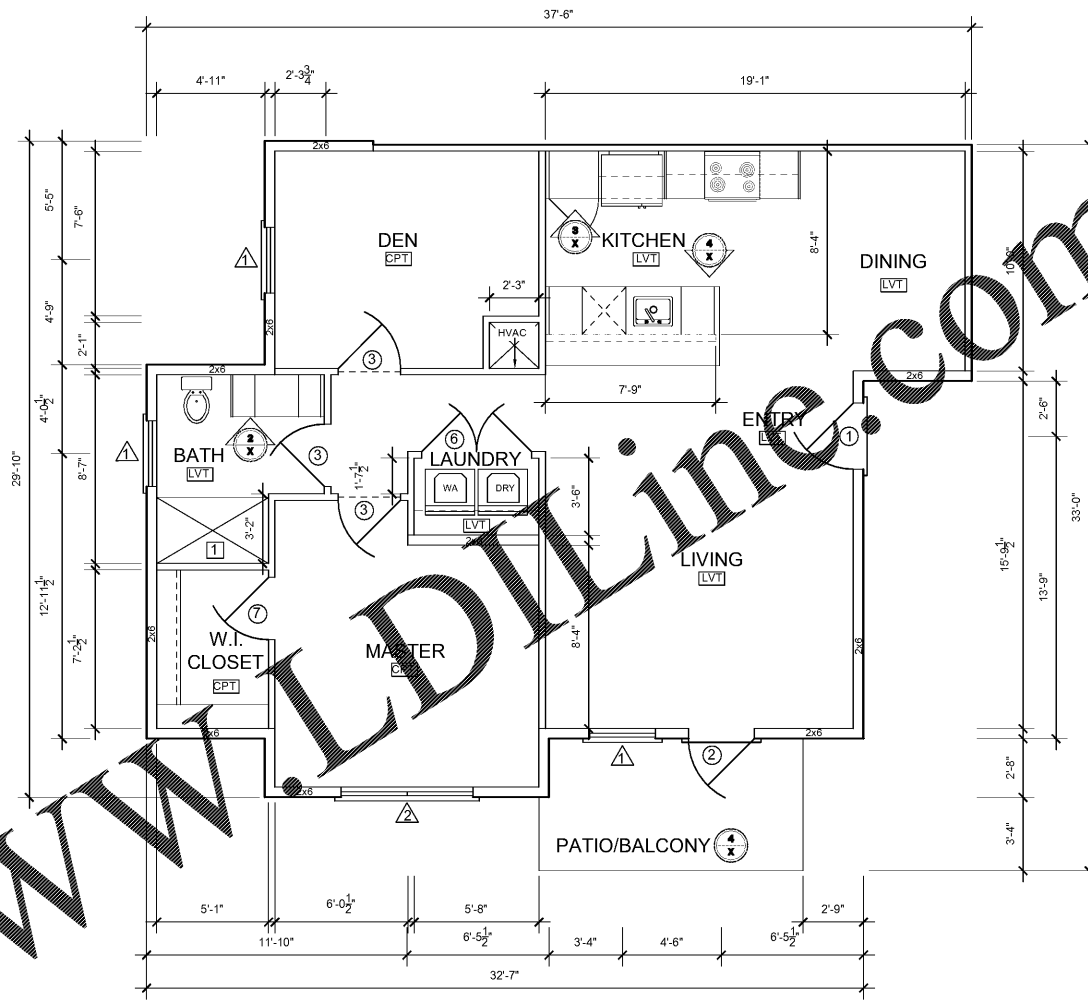

2 UNIT A-2 (x) FLOOR PLAN
A3.12 SCALE 1/4"=1'

SHEET LEGEND:

#	SEE SHEET NOTES
⊕	SEE DOOR SCH
△	SEE WINDOW SCH
LVT	LUXURY VINYL TILE
CPT	CARPET
ⓧ	DETAIL TAG

NOTES:

- SHOWER AND TUB DIMENSIONS TO BE FIELD VERIFIED.**
- AN "(X)" IN THE UNIT DESIGNATION INDICATES SPECIAL FRAMING. SEE BUILDING PLANS FOR LOCATION.**

SUBJECT TO REGULATORY AGENCY REVIEW AND APPROVAL

Order Plans @ www.LDILine.com

PROJECT #:

DATE: 09/01/19

SCALE: 1/4"=1'

DESIGN/DRAWN: EMC/jas

CHECKED:

REVISED:

REVISED:

REVISED:

SHEET NUMBER:
A3.12

OF:
X