

Project Name

**ROCKLEDGE FLATS**

Client

OHM ADVISORS



Consultants

**OHM ADVISORS**  
DESIGN ARCHITECT  
209 10TH AVENUE SOUTH, SUITE 116  
NASHVILLE, TN 37203

**CUHACI & PETERSON**  
ARCHITECT IN RECORD  
1925 PROSPECT AVENUE  
ORLANDO, FL 32814

**BRAND INTERIOR DESIGN**  
INTERIOR DESIGNER  
NASHVILLE, TN 34747

**BERRY ENGINEERS LLC**  
CIVIL ENGINEER  
3555 KEITH STREET NW, SUITE 109  
CLEVELAND, TN 37312

**EMC STRUCTURAL ENGINEERS**  
STRUCTURAL ENGINEER  
4525 TROUSDALE DRIVE  
NASHVILLE, TN 37204-4513

**QDG ENGINEERING**  
MEP AND FIRE PROTECTION  
6901 LENOX VILLAGE DRIVE, SUITE 108  
NASHVILLE, TN 37211

**PREVOST STAMPER IRRIGATION**  
IRRIGATION CONSULTANT  
414 ARBOR CIRCLE  
CELEBRATION, FL 34747

Key Plan

Rev	Date	Issued for

Date NOVEMBER 15, 2019

Designed By JYP

Drawn By JYP

Approved / Checked By EML


Project Number 219086

Seal


Project Phase **GMP PRICING SET**

Sheet Title **HARDSCAPE DETAILS**


Sheet Number **L3-3-05**

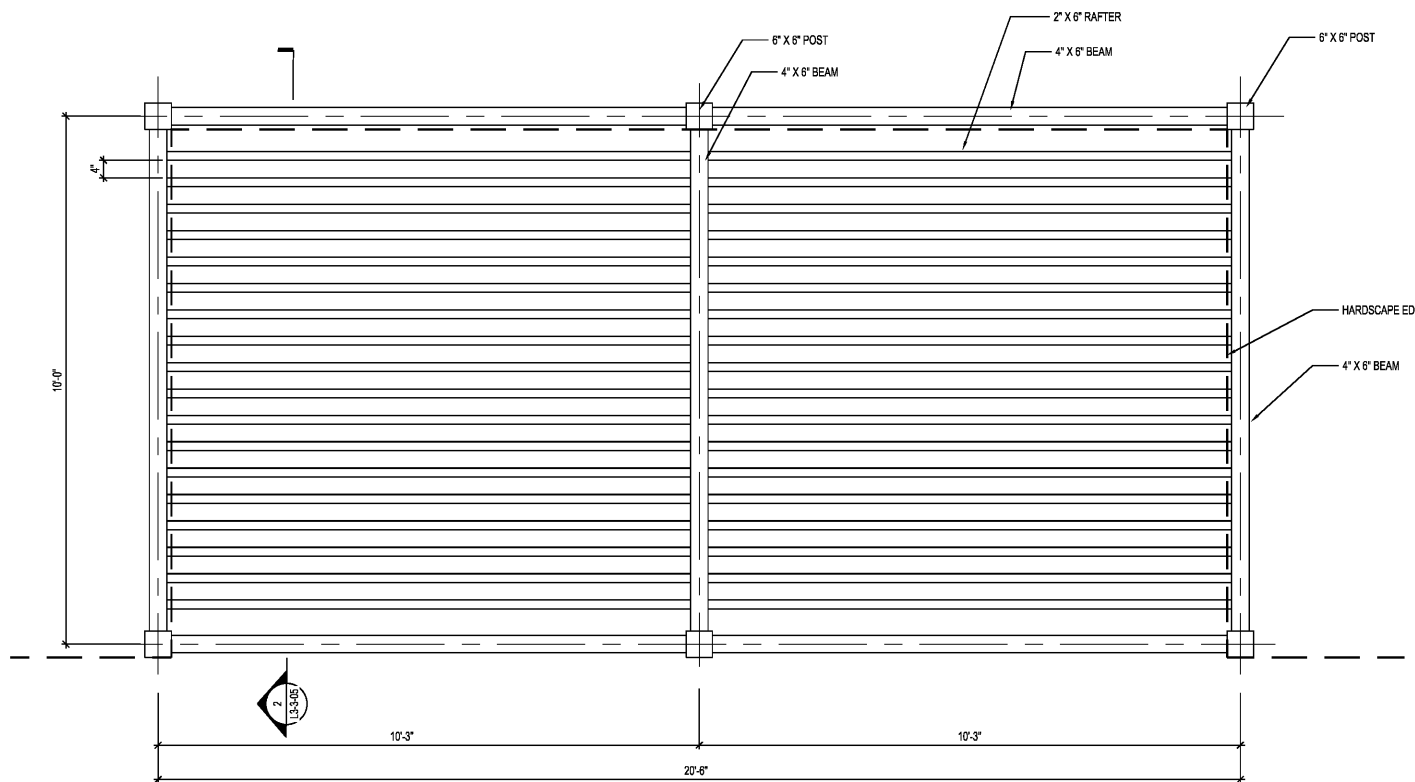


**1 SHADE STRUCTURE**  
PLAN SCALE: 3/4" = 1'-0"

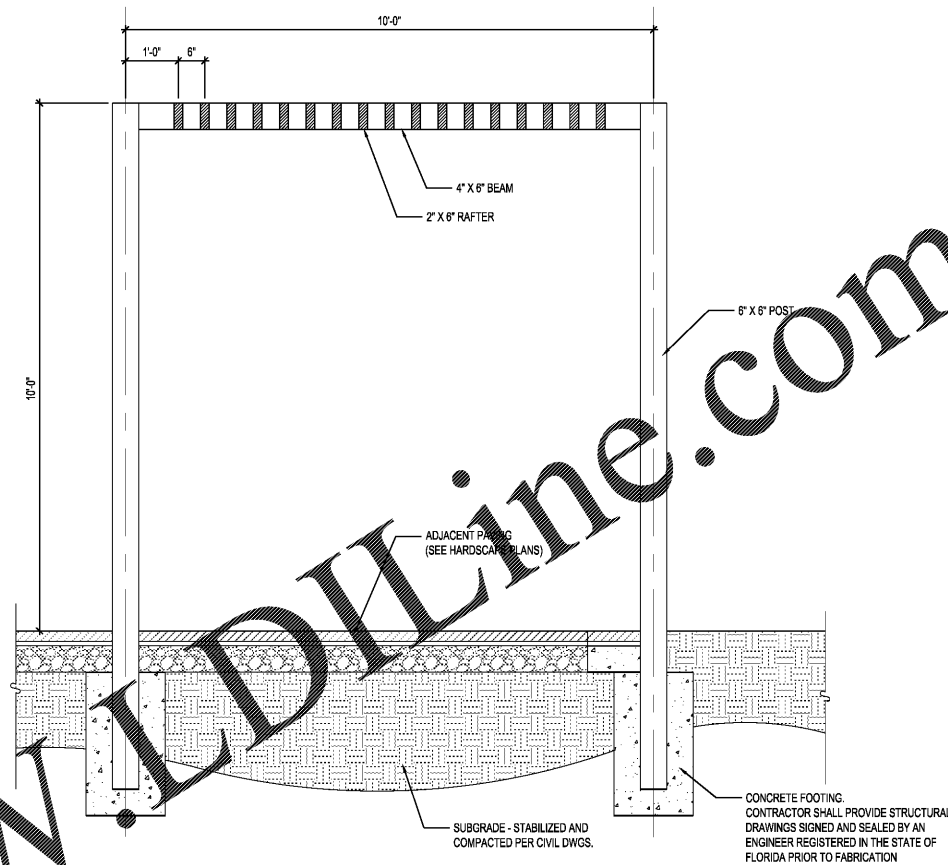

**2 SHADE STRUCTURE**  
SECTION SCALE: 3/4" = 1'-0"

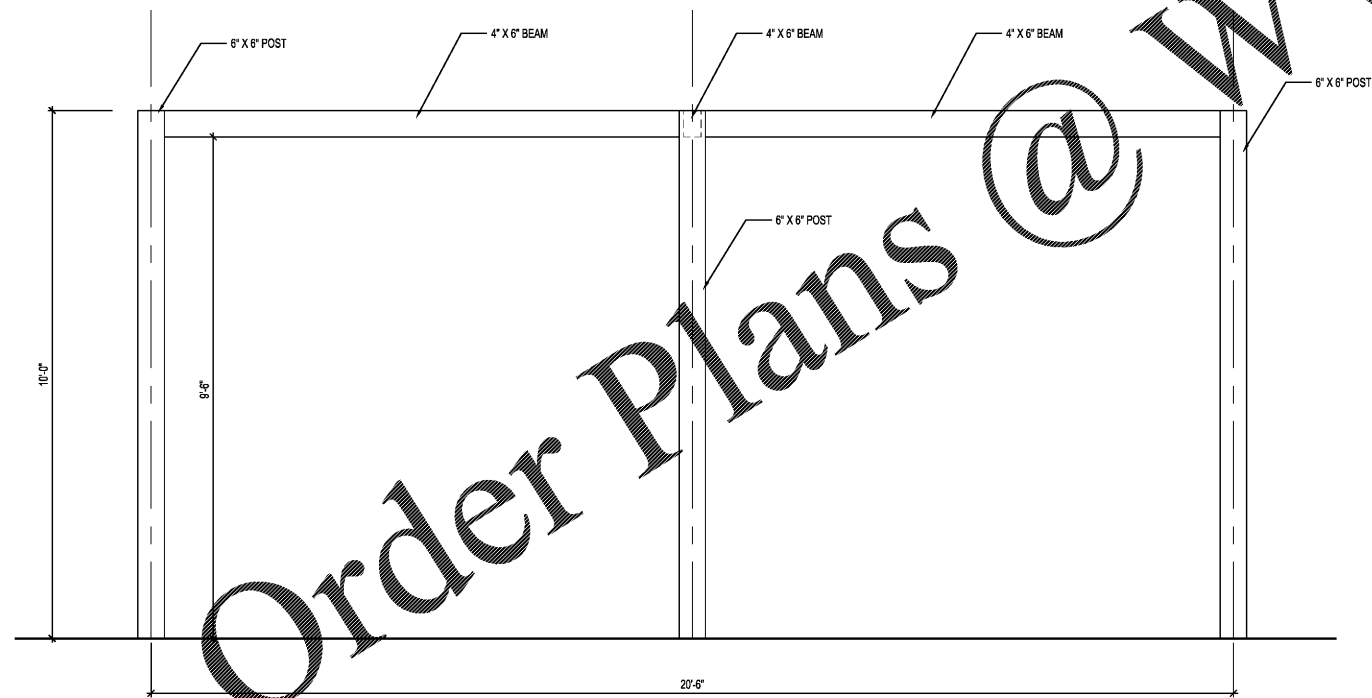

**3 SHADE STRUCTURE**  
FRONT ELEVATION SCALE: 3/4" = 1'-0"

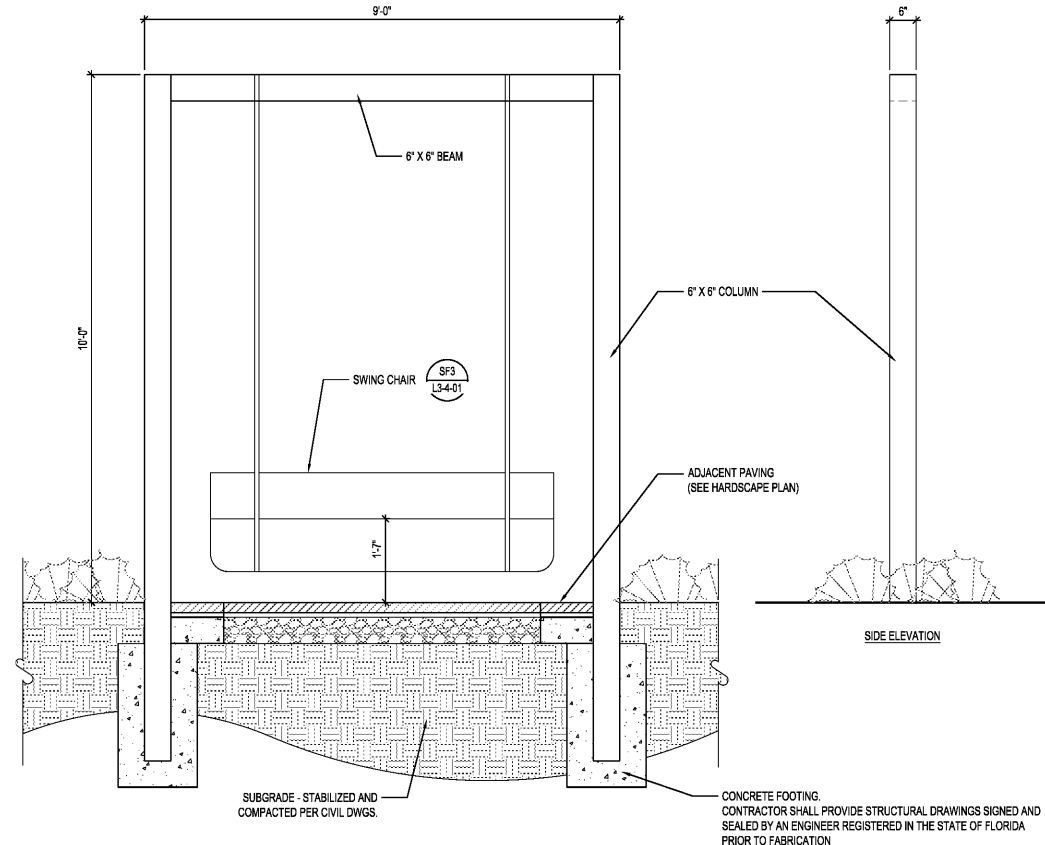

**4 SWING CHAIR**  
FRONT / SIDE ELEVATION SCALE: 3/4" = 1'-0"

Drawing Name: G:\Projects\ELU219086\Rockledge\Files\EDSA\Acc005-CAD\13.01 HARDSCAPE DETAILS.dwg, L3-3-05 Nov 15, 2019 3:07pm by jank