




4 ELEVATION @ EXTERIOR WALL  
3/8" = 1'-0"

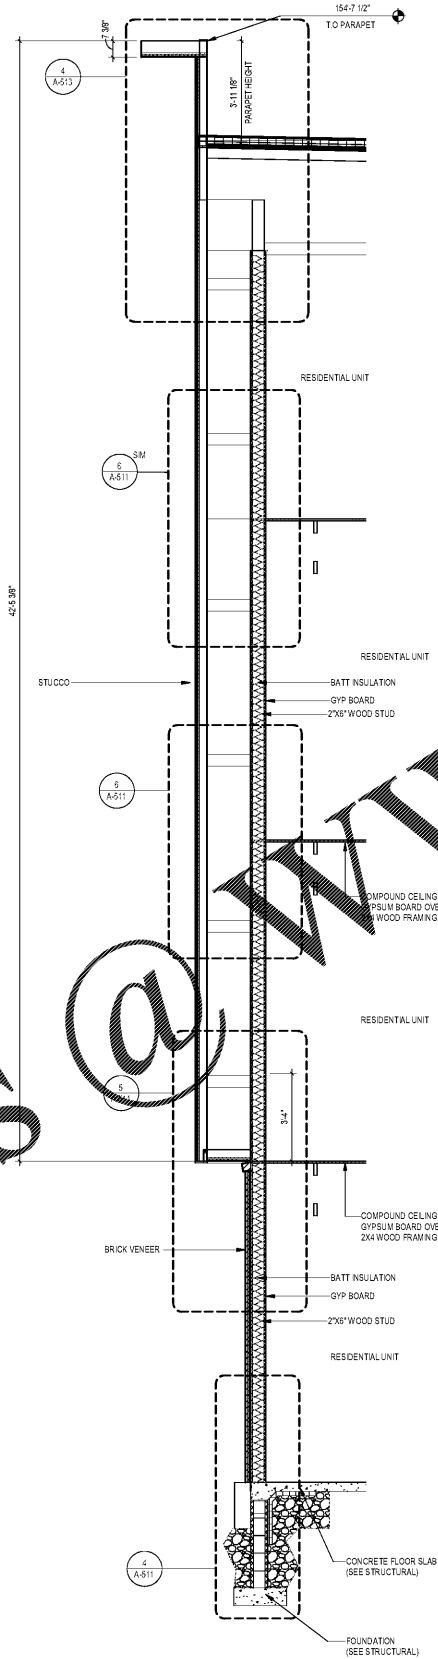

3 WALL SECTION @ EXTERIOR WALL  
3/8" = 1'-0"

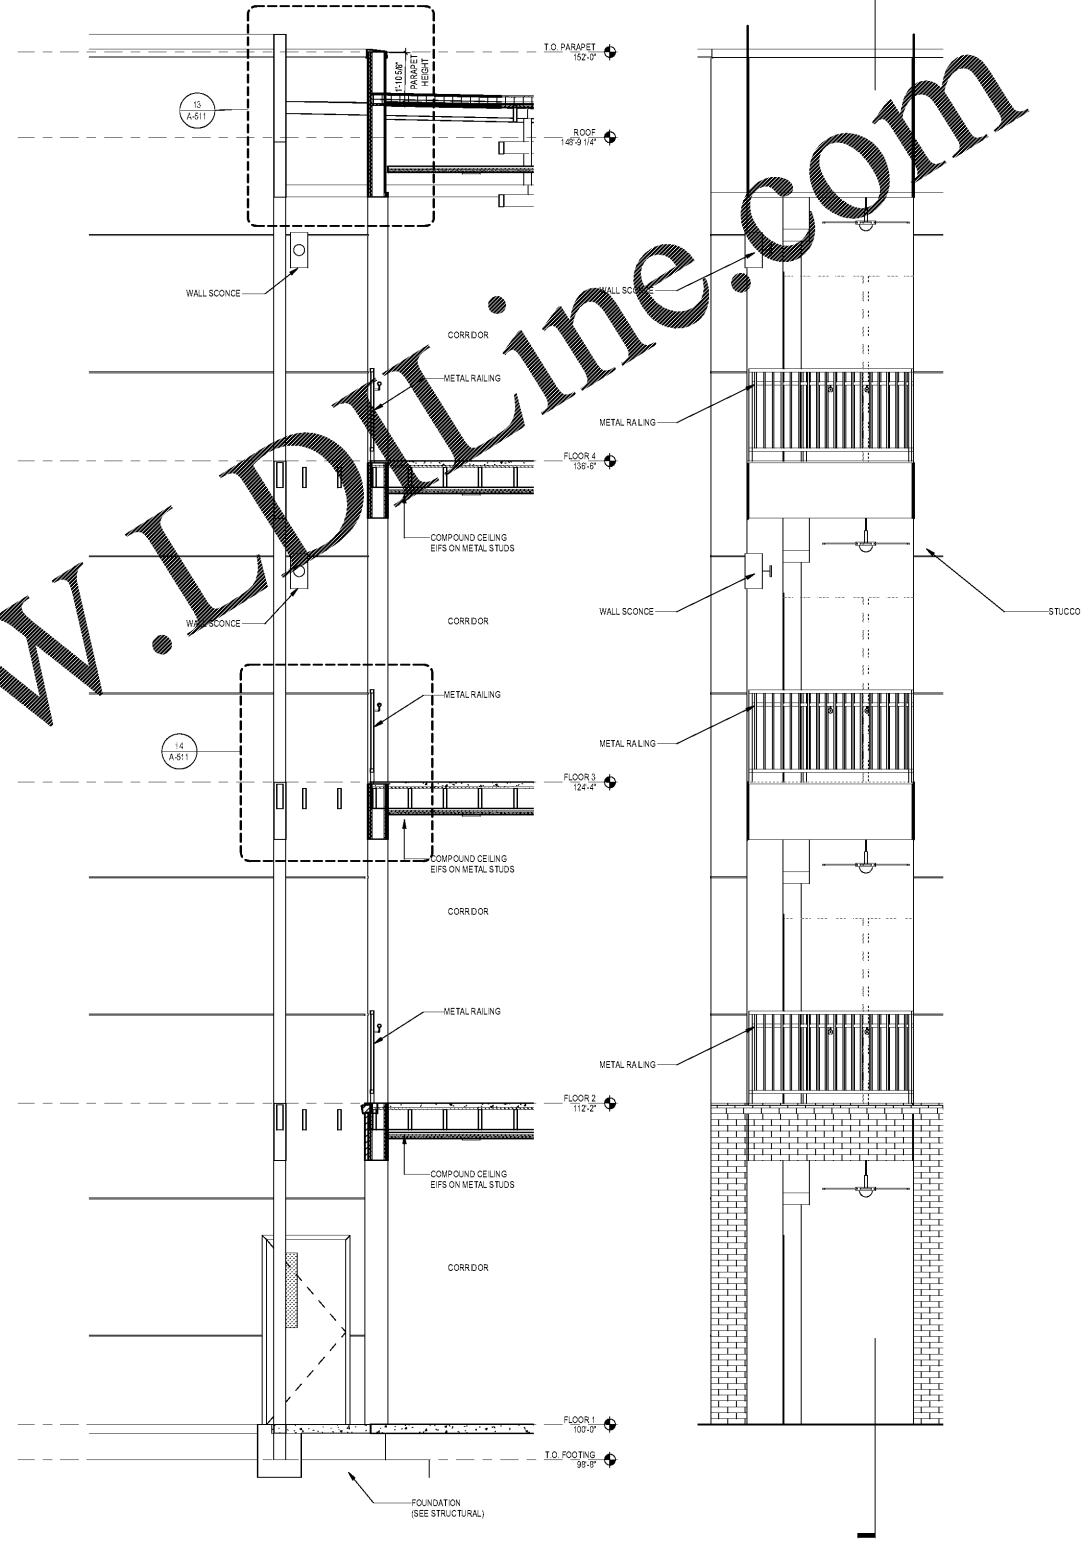



2 SECTION @ CORRIDOR BY STAIRS  
3/8" = 1'-0"

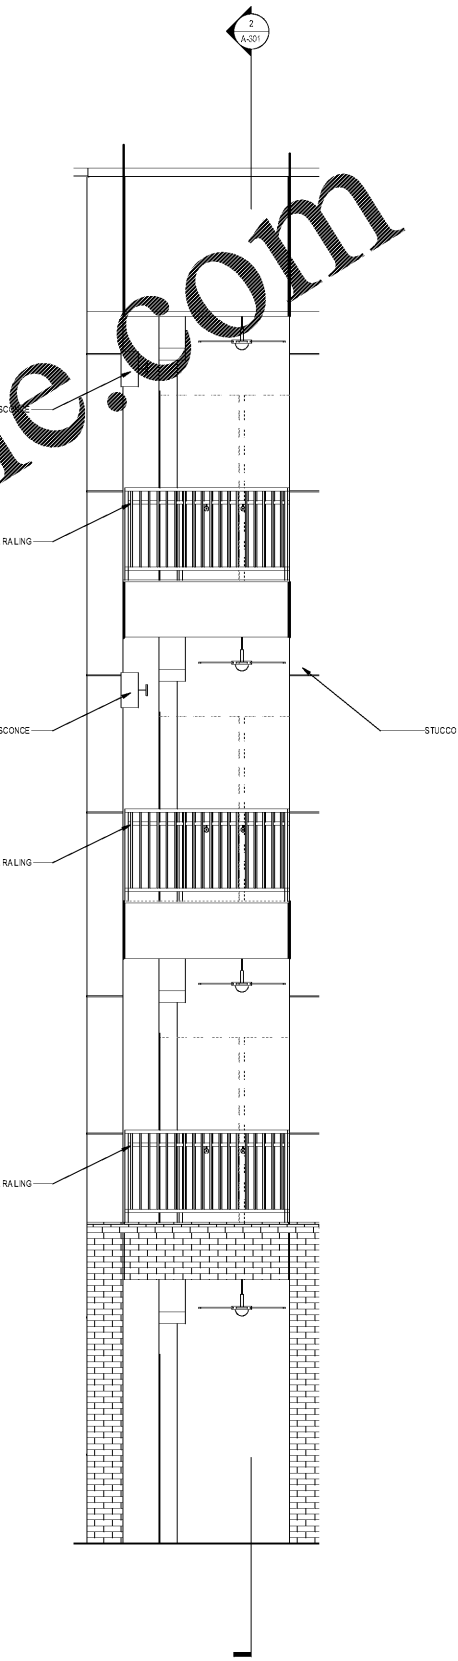

1 ELEVATION @ CORRIDOR BY STAIRS  
3/8" = 1'-0"

Order Plans @ www.LDLine.com

1925 Prospect Ave.  
Orlando, FL 32814  
P (407) 661-9100  
F (407) 661-9101  
www.r.p.a.com

 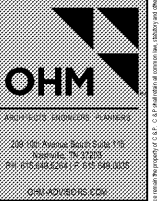

CLIENT NAME  
**HUTTON DEVELOPMENT**  
756 Cherry Street  
Chattanooga, TN 37402

PROJECT NAME  
**ROCKLEDGE FLATS - BUILDING A**  
220 Barton Boulevard  
Rockledge, FL 32955

Revision Schedule	
No.	Description

PROJECT NO. 210002	DATE 11/15/2019	DRAWN JULIA	CHECKED 
-----------------------	--------------------	----------------	-------------

A-301

GMP PRICING SET 15 NOVEMBER 2019