


FINISH SYMBOLS

ROOM FINISH TAGS ROOM NAME AND NUMBER PLUS GENERAL ROOM FINISH INFORMATION: FINISH TAGS SHALL APPLY TO ALL LIKE MATERIALS WITHIN A ROOM (UNO). REFER TO SHEET KEYNOTES BELOW	ROOM NAME ROOM NUMBER WALL FINISH (SEE ABOVE) BASE (SEE ABOVE) FLOOR FINISH (SEE ABOVE) DENOTES PATTERN DETAIL	TRANSITIONING MATERIALS WHEN NOTED	DOMINANT DIMENSION ON DIRECTION
---	---	---------------------------------------	------------------------------------

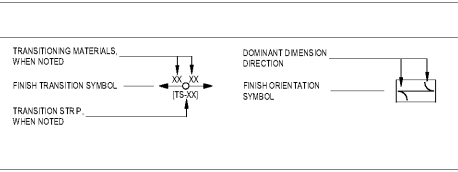


CEILING SYMBOL LEGEND

TYPE X-X'-P'	CEILING TYPE	CEILING HEIGHT	TYPE X-X'-P'	CEILING TYPE	CEILING HEIGHT
□	HVAC SUPPLY DEVICES REFER TO MECHANICAL DRAWINGS	CEILING MOUNTED SEM-RECESSED EXHAUST FAN & LIGHT FIXTURE COMBO W/ FIRE RATED JUNCTION BOX	□	CEILING MOUNTED SEM-RECESSED EXHAUST FAN & LIGHT FIXTURE COMBO W/ FIRE RATED JUNCTION BOX	CEILING MOUNTED SEM-RECESSED EXHAUST FAN & LIGHT FIXTURE COMBO W/ FIRE RATED JUNCTION BOX

UNIT S1 DOOR SCHEDULE

NO.	TYPE	SIZE	HT.	THICK.	PAIR	DOOR MATERIAL	FRAME TYPE	FRAME MATERIAL	DOOR / FRAME FINISH	DETAIL	FIRE RATING	HARDWARE SET
A3	2'-0"	7'-0"	1-3/4"	-	-	WD	PH	WD	PTD	KA-601	KA-601	KA-601
A5	2'-2"	7'-0"	1-3/4"	-	-	WD	PH	WD	PTD	KA-601	KA-601	KA-601
A9	5'-0"	7'-0"	1-3/4"	-	-	WD	PH	WD	PTD	KA-601	KA-601	KA-601

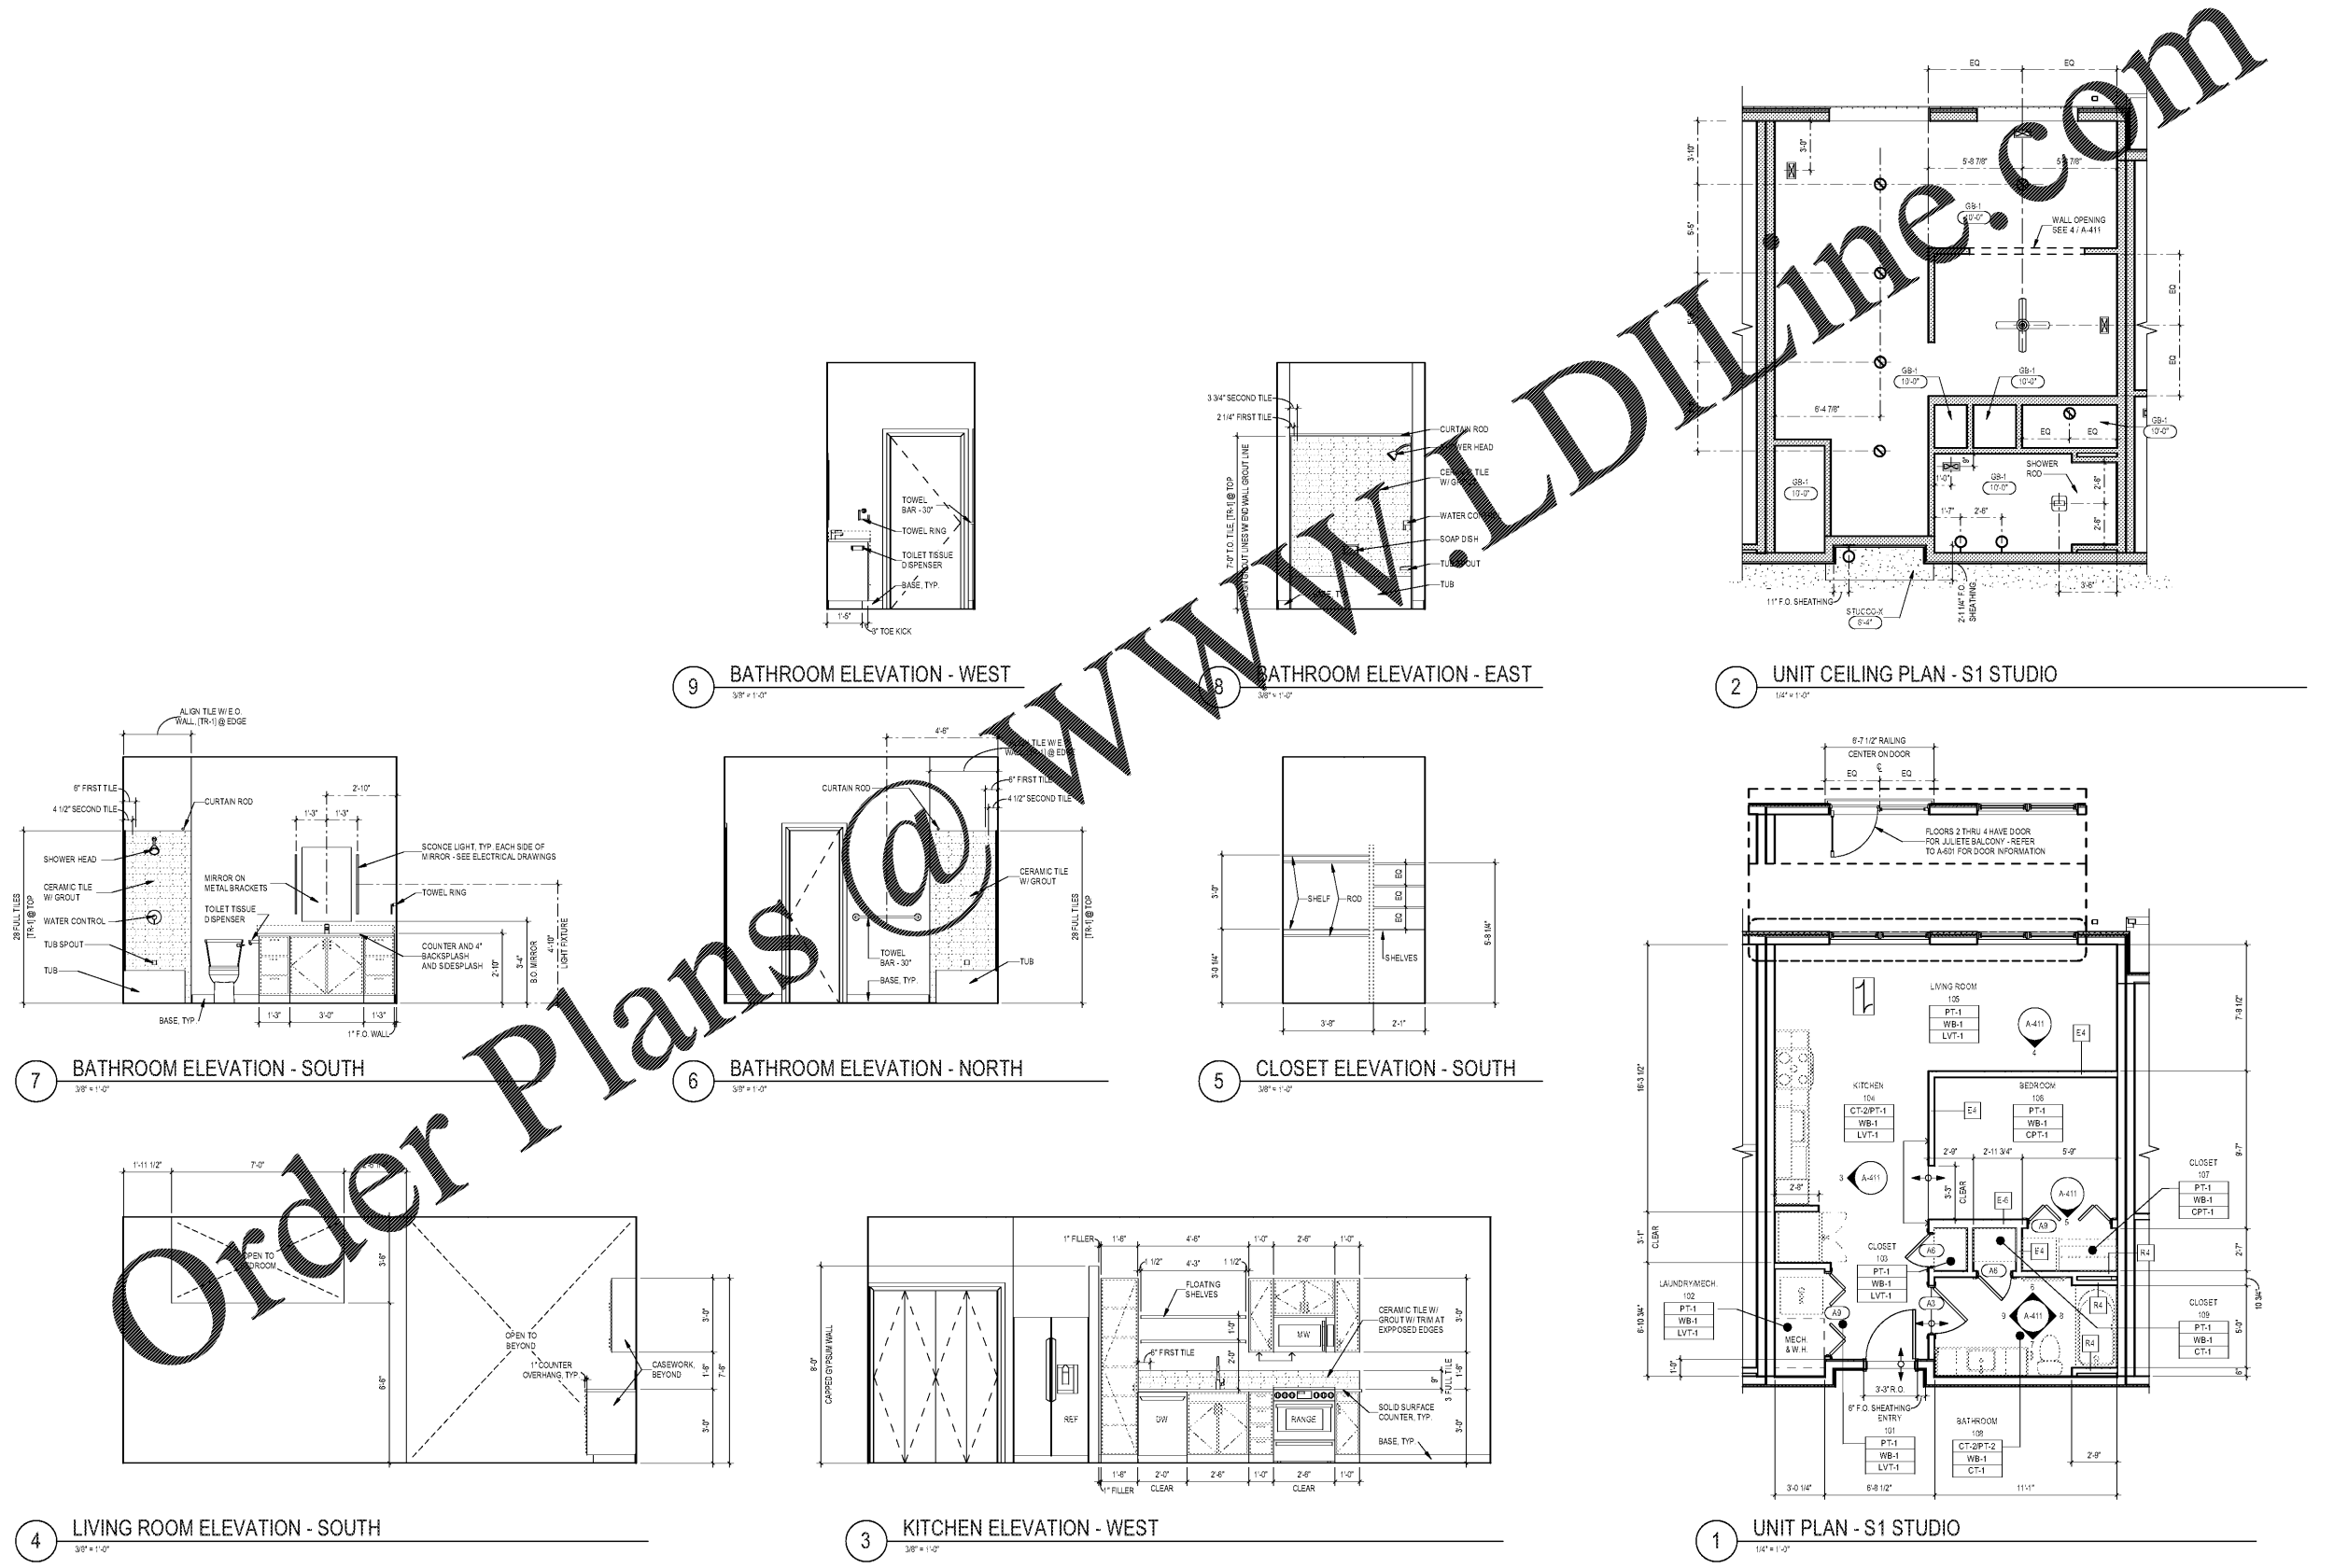


Order Plans @ WWW.WALDDIline.com

1925 Prospect Ave.
Orlando, FL 32814
P (407) 661-9100
F (407) 661-9101
www.r.p.com

Calacaci & Peterson
Architects Engineers Planners

OHM
Architectural Services
338 1st Avenue South, Suite 300
Nashville, TN 37203
615.259.8224 | 615.259.8225
ohm@ohm.com

 

CLIENT NAME
HUTTON DEVELOPMENT
756 Cherry Street
Chattanooga, TN 37402

PROJECT NAME
ROCKLEDGE FLATS - BUILDING A
220 Barton Boulevard
Rockledge, FL 32955

SHEET TITLE
UNIT PLANS & ELEVATIONS - S1 - STUDIO UNITS

Revision Schedule	Date
No.	Description

PROJECT NO.
210002
DATE
11/15/2019
DRAWN
N/A
CHECKED
C/cheer

GMP PRICING SET 15 NOVEMBER 2019

A-411