

 


FINISH SYMBOLS


 


CEILING SYMBOL LEGEND

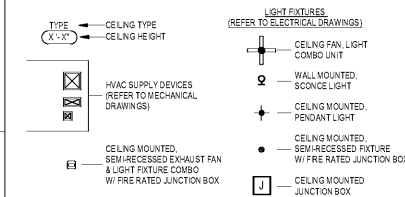



UNIT B1 DOOR SCHEDULE

TYPE	SIZE	HTG.	THICK.	PAIR	DOOR	DOOR MATERIAL	FRAME	FRAME MATERIAL	DOOR / FRAME FINISH	DETAIL	FIRE RATING	HARDWARE SET
A3	2'-0"	7'-0"	1 3/4"		PH	WD	PTD	PH	PTD	KA-601	KA-601	KA-601
A4	2'-10"	7'-0"	1 3/4"		PH	WD	PTD	PH	PTD	KA-601	KA-601	KA-601
A5	2'-10"	7'-0"	1 3/4"		PH	WD	PTD	PH	PTD	KA-601	KA-601	KA-601
A8	6'-0"	7'-0"	1 3/4"		WD	PTD	PH	WD	PTD	KA-601	KA-601	KA-601

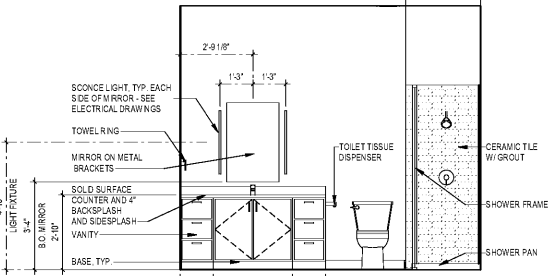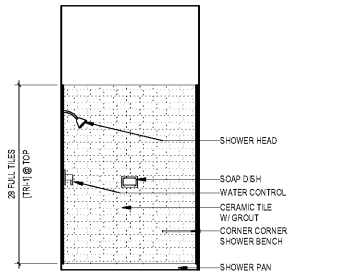



11 B1-BATHROOM 2 ELEVATION - WEST
3/8" = 1'-0"

10 B1-BATHROOM 2 ELEVATION - SOUTH
3/8" = 1'-0"

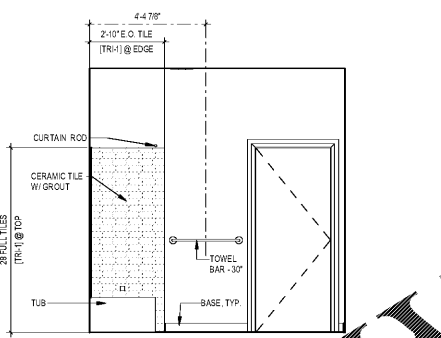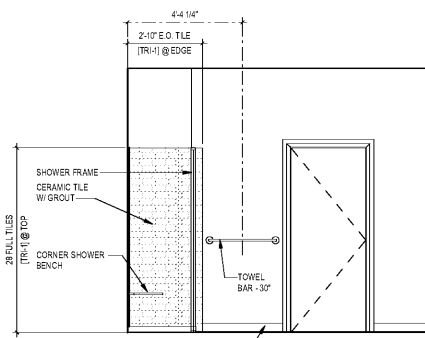



9 B1-BATHROOM 2 ELEVATION - NORTH
3/8" = 1'-0"

8 B1-BATHROOM ELEVATION - WEST
3/8" = 1'-0"

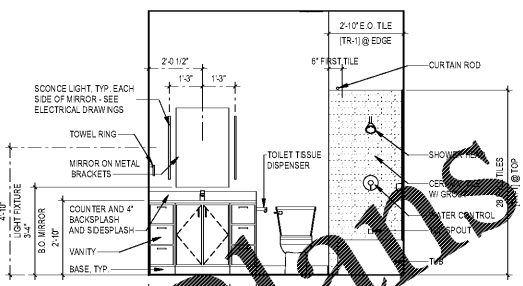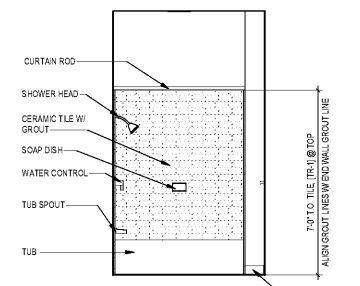


7 B1-BATHROOM ELEVATION - SOUTH
3/8" = 1'-0"

6 B1-BATHROOM ELEVATION - EAST
3/8" = 1'-0"

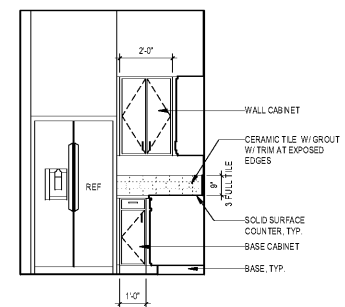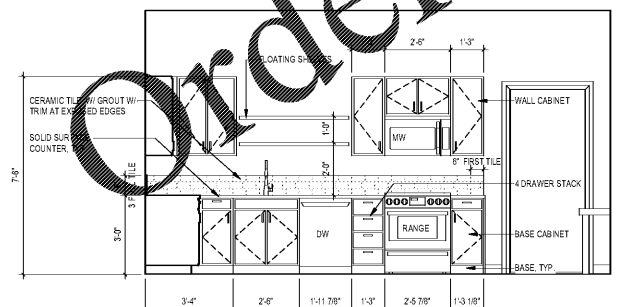


4 B1-KITCHEN ELEVATION - WEST
3/8" = 1'-0"

3 B1-KITCHEN ELEVATION - SOUTH
3/8" = 1'-0"

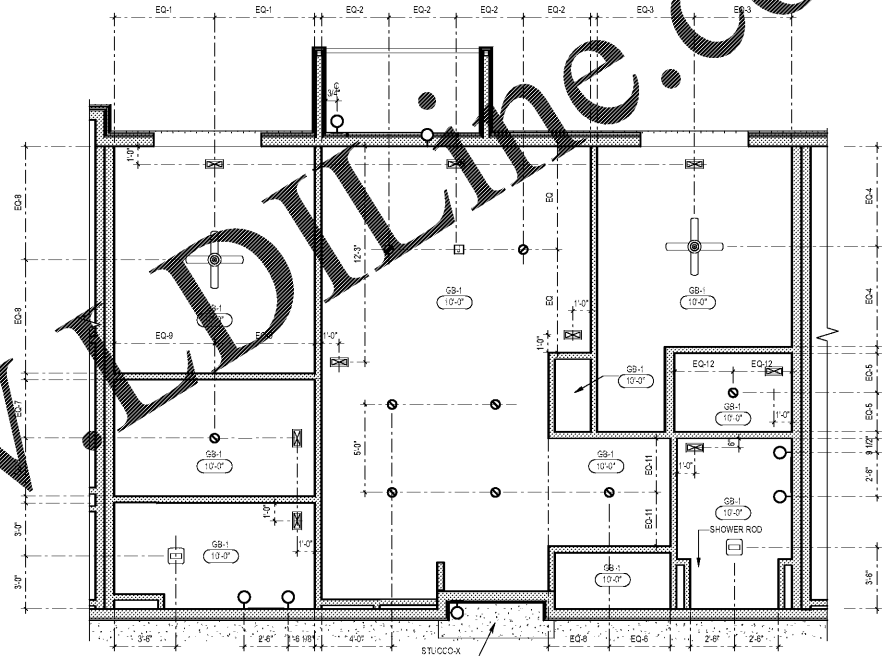

2 UNIT CEILING PLAN - B1 2-BEDROOM
1/4" = 1'-0"

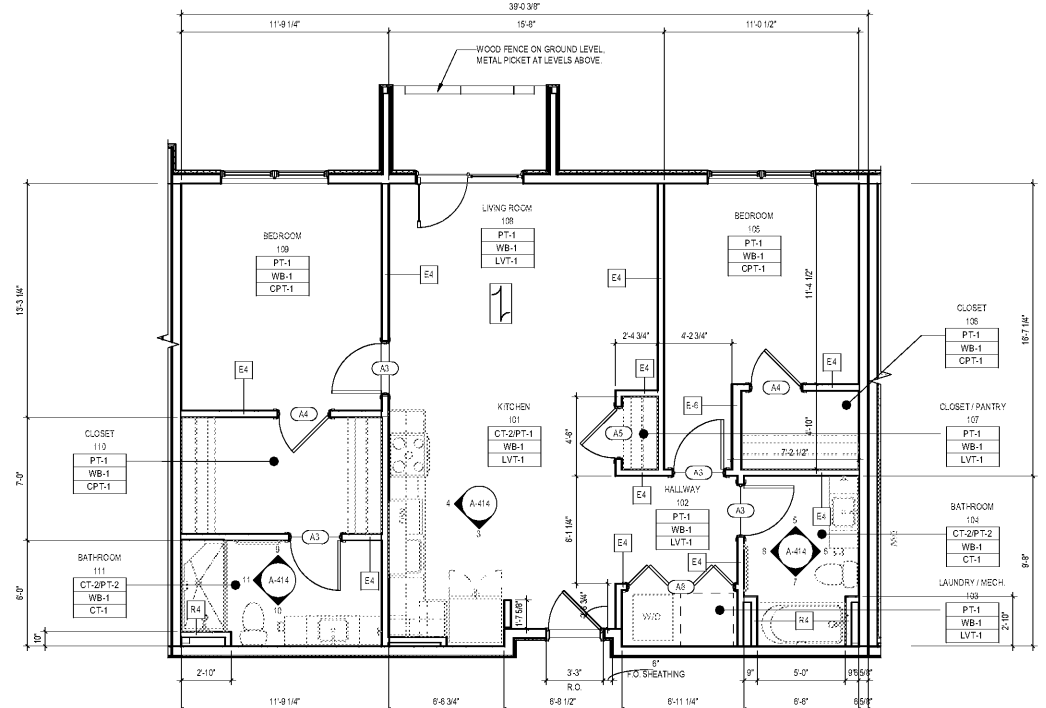

1 UNIT PLAN - B1 2-BEDROOM
1/4" = 1'-0"

Order Plans

WWW.DIline.com


1925 Prospect Ave.
Orlando, FL 32814
P (407) 661-9100
F (407) 661-9101
www.r.p.com

Caracci & Peterson
Architects Engineers Planners

OHM
ARCHITECTS ENGINEERS PLANNERS

300 West Avenue, Suite 300
Chattanooga, TN 37402
423.429.8046

SITE KEY:

 

CLIENT NAME
HUTTON DEVELOPMENT
756 Cherry Street
Chattanooga, TN 37402

PROJECT NAME
ROCKLEDGE FLATS - BUILDING A
220 Barton Boulevard
Rockledge, FL 32955

SHEET TITLE
UNIT PLANS & ELEVATIONS - B1 - TWO BEDROOMS

Revision Schedule	
No.	Description

PROJECT NO.
210002
DATE
11/15/2019
DRAWN
N/A
CHECKED

GMP PRICING SET 15 NOVEMBER 2019

A-414