



**FINISH SYMBOLS**







 


**CEILING SYMBOL LEGEND**

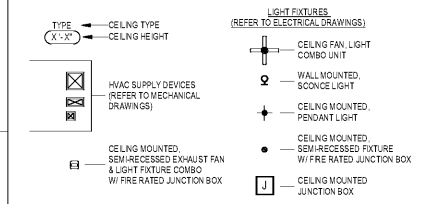

**UNIT B3 DOOR SCHEDULE**

TYPE	SIZE	HGT.	THICK.	PAIR	DOOR		FRAME		DETAIL	FIRE RATING	HARDWARE SET							
					TYPE	MATL.	FINISH	TYPE				FINISH	JAMB	THRS.	WALL	LBL.	HDW	NOTES
A3	8'-0"	7'-0"	1 3/4"		PH	WO	PTD	PH	WC	PTD	KA-60	KA-60	KA-60					
A4	2'-10"	7'-0"	1 3/4"		PH	WO	PTD	PH	WC	PTD	KA-60	KA-60	KA-60					
A5	2'-10"	7'-0"	1 3/4"		PH	WO	PTD	PH	WC	PTD	KA-60	KA-60	KA-60					
A8	8'-0"	7'-0"	1 3/4"			WO	PTD	PH	WC	PTD	KA-60	KA-60	KA-60					

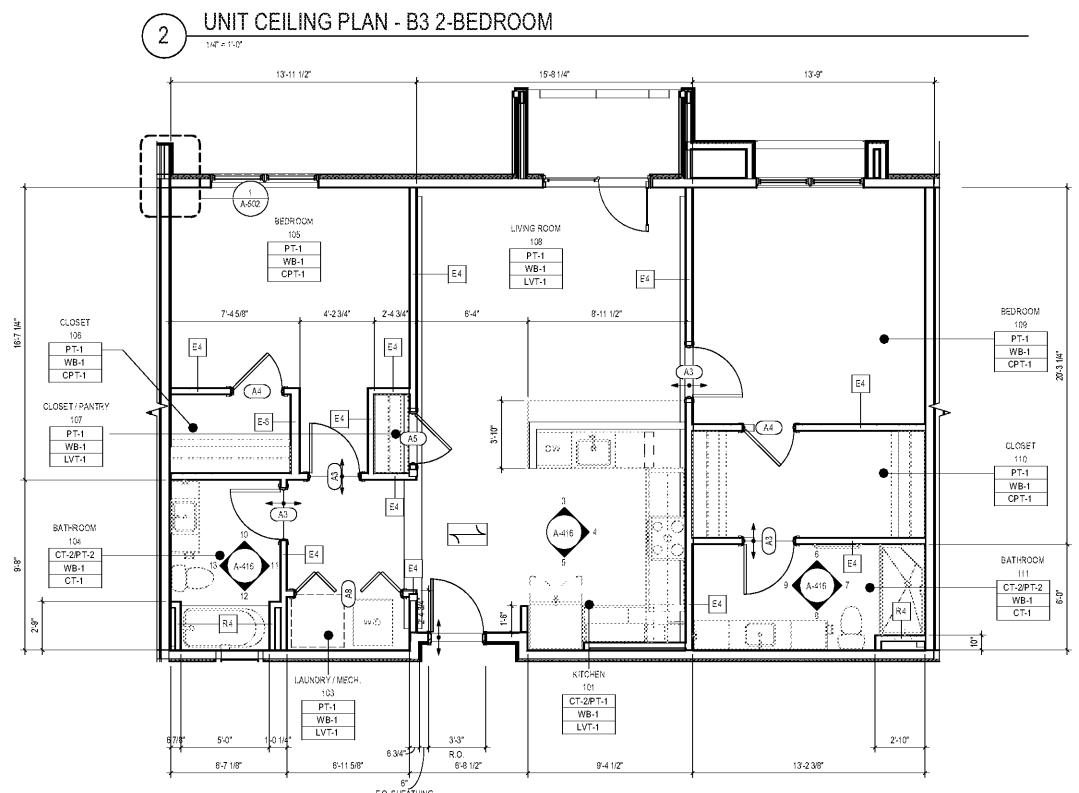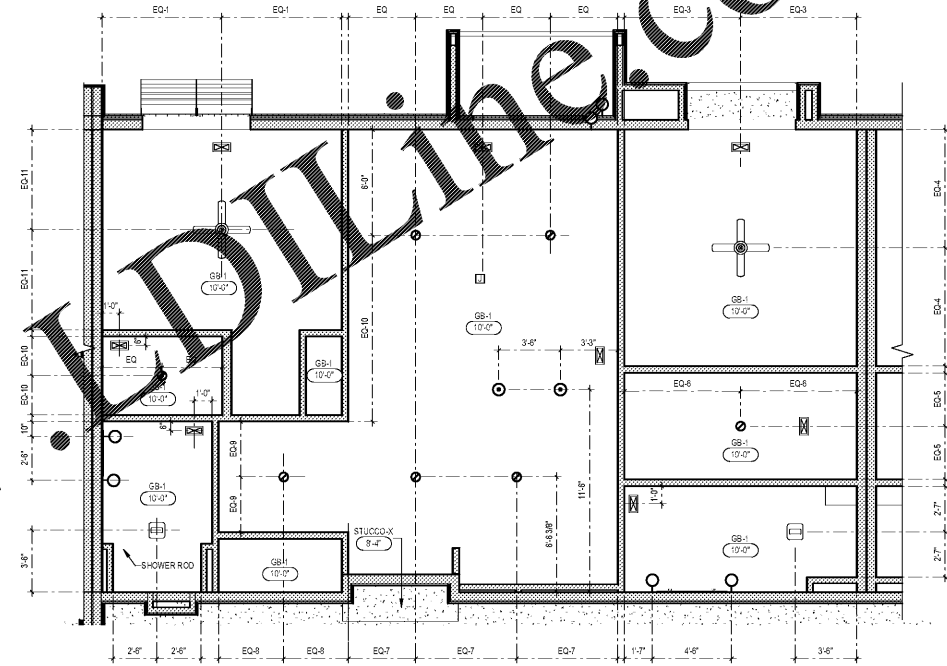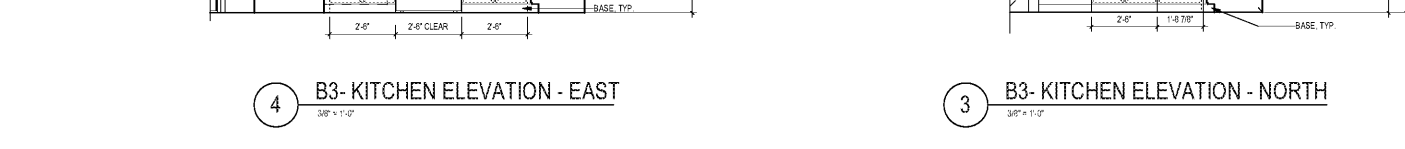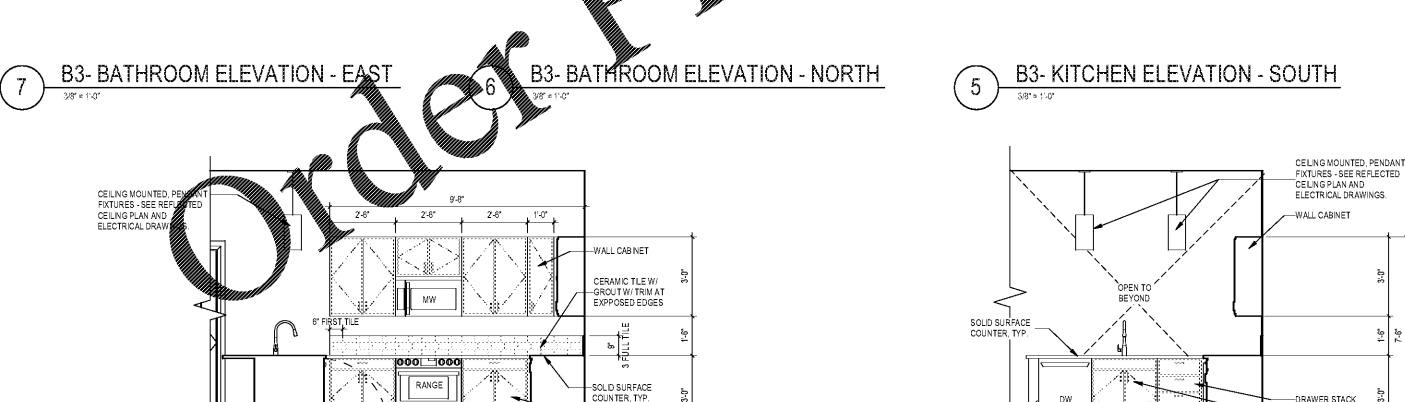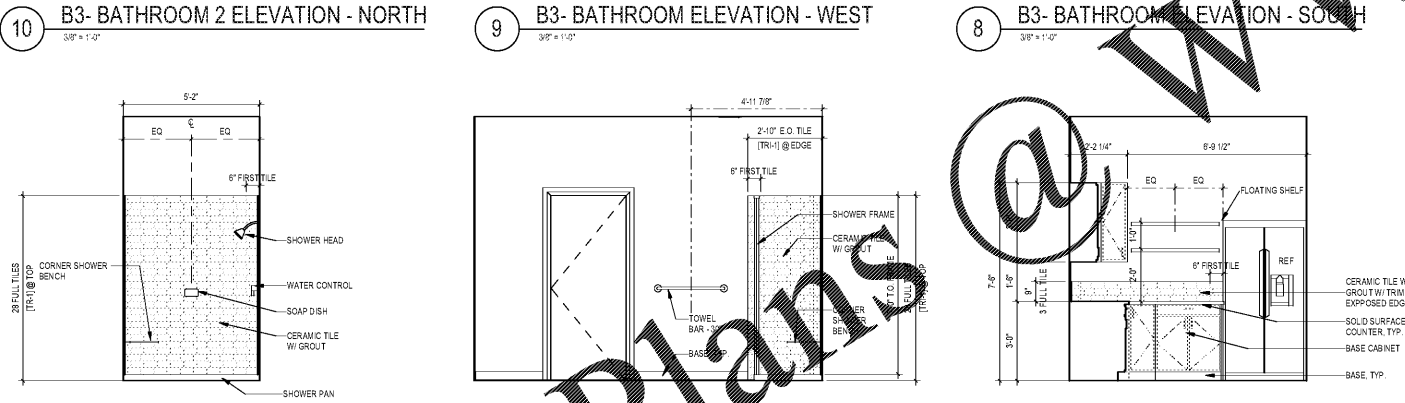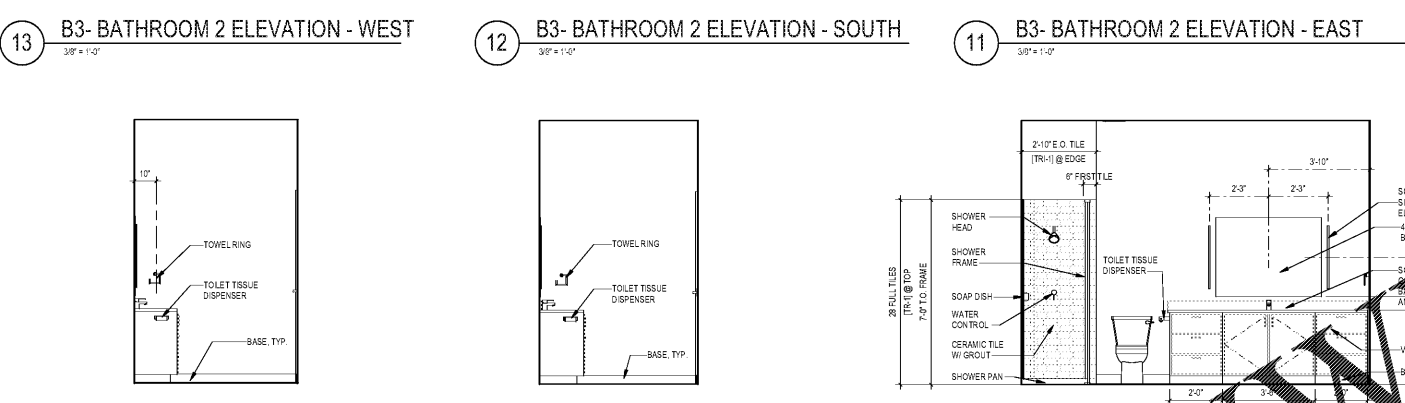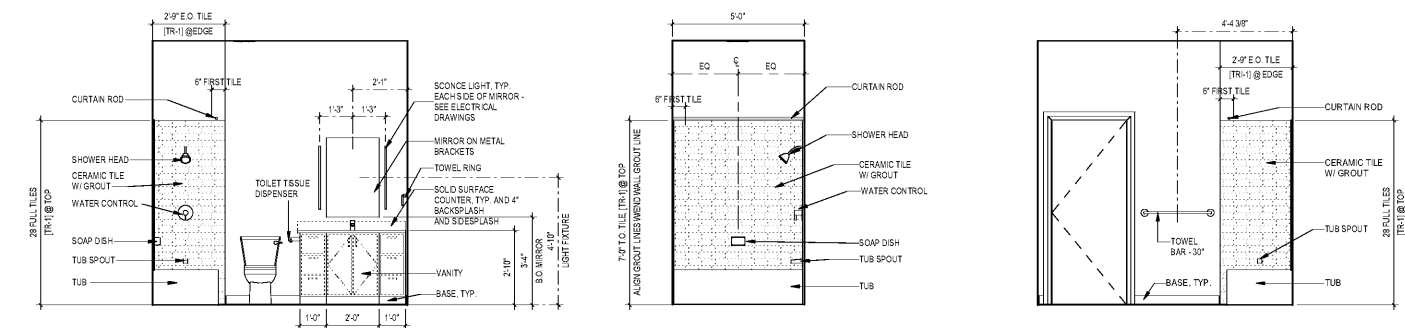

Order Plans @ WWW.VDOnline.com

1925 Prospect Ave.  
Orlando, FL 32814  
P (407) 661-9100  
F (407) 661-9101  
www.vp.com

**Calaci & Peterson**  
Architects Engineers Planners

**OHM**  
ARCHITECTS ENGINEERS PLANNERS  
200 W. Park Ave. Suite 300  
Chattanooga, TN 37402  
423.266.0000

**SITE KEY:**

CLIENT NAME  
**HUTTON DEVELOPMENT**  
756 Cherry Street  
Chattanooga, TN 37402

PROJECT NAME  
**ROCKLEDGE FLATS - BUILDING A**  
220 Barton Boulevard  
Rockledge, FL 32955

SHEET TITLE  
**UNIT PLANS & ELEVATIONS - B3 - TWO BEDROOMS**

Revision	Description	Date

PROJECT NO. 21002  
DATE 11/15/2019  
DRAWN  
CHECKED  
DATE

GMP PRICING SET 15 NOVEMBER 2019