



Order Plans @ [www.DILine.com](http://www.DILine.com)

① SANITARY SEWER FLOOR 2  
3/32" = 1'-0"

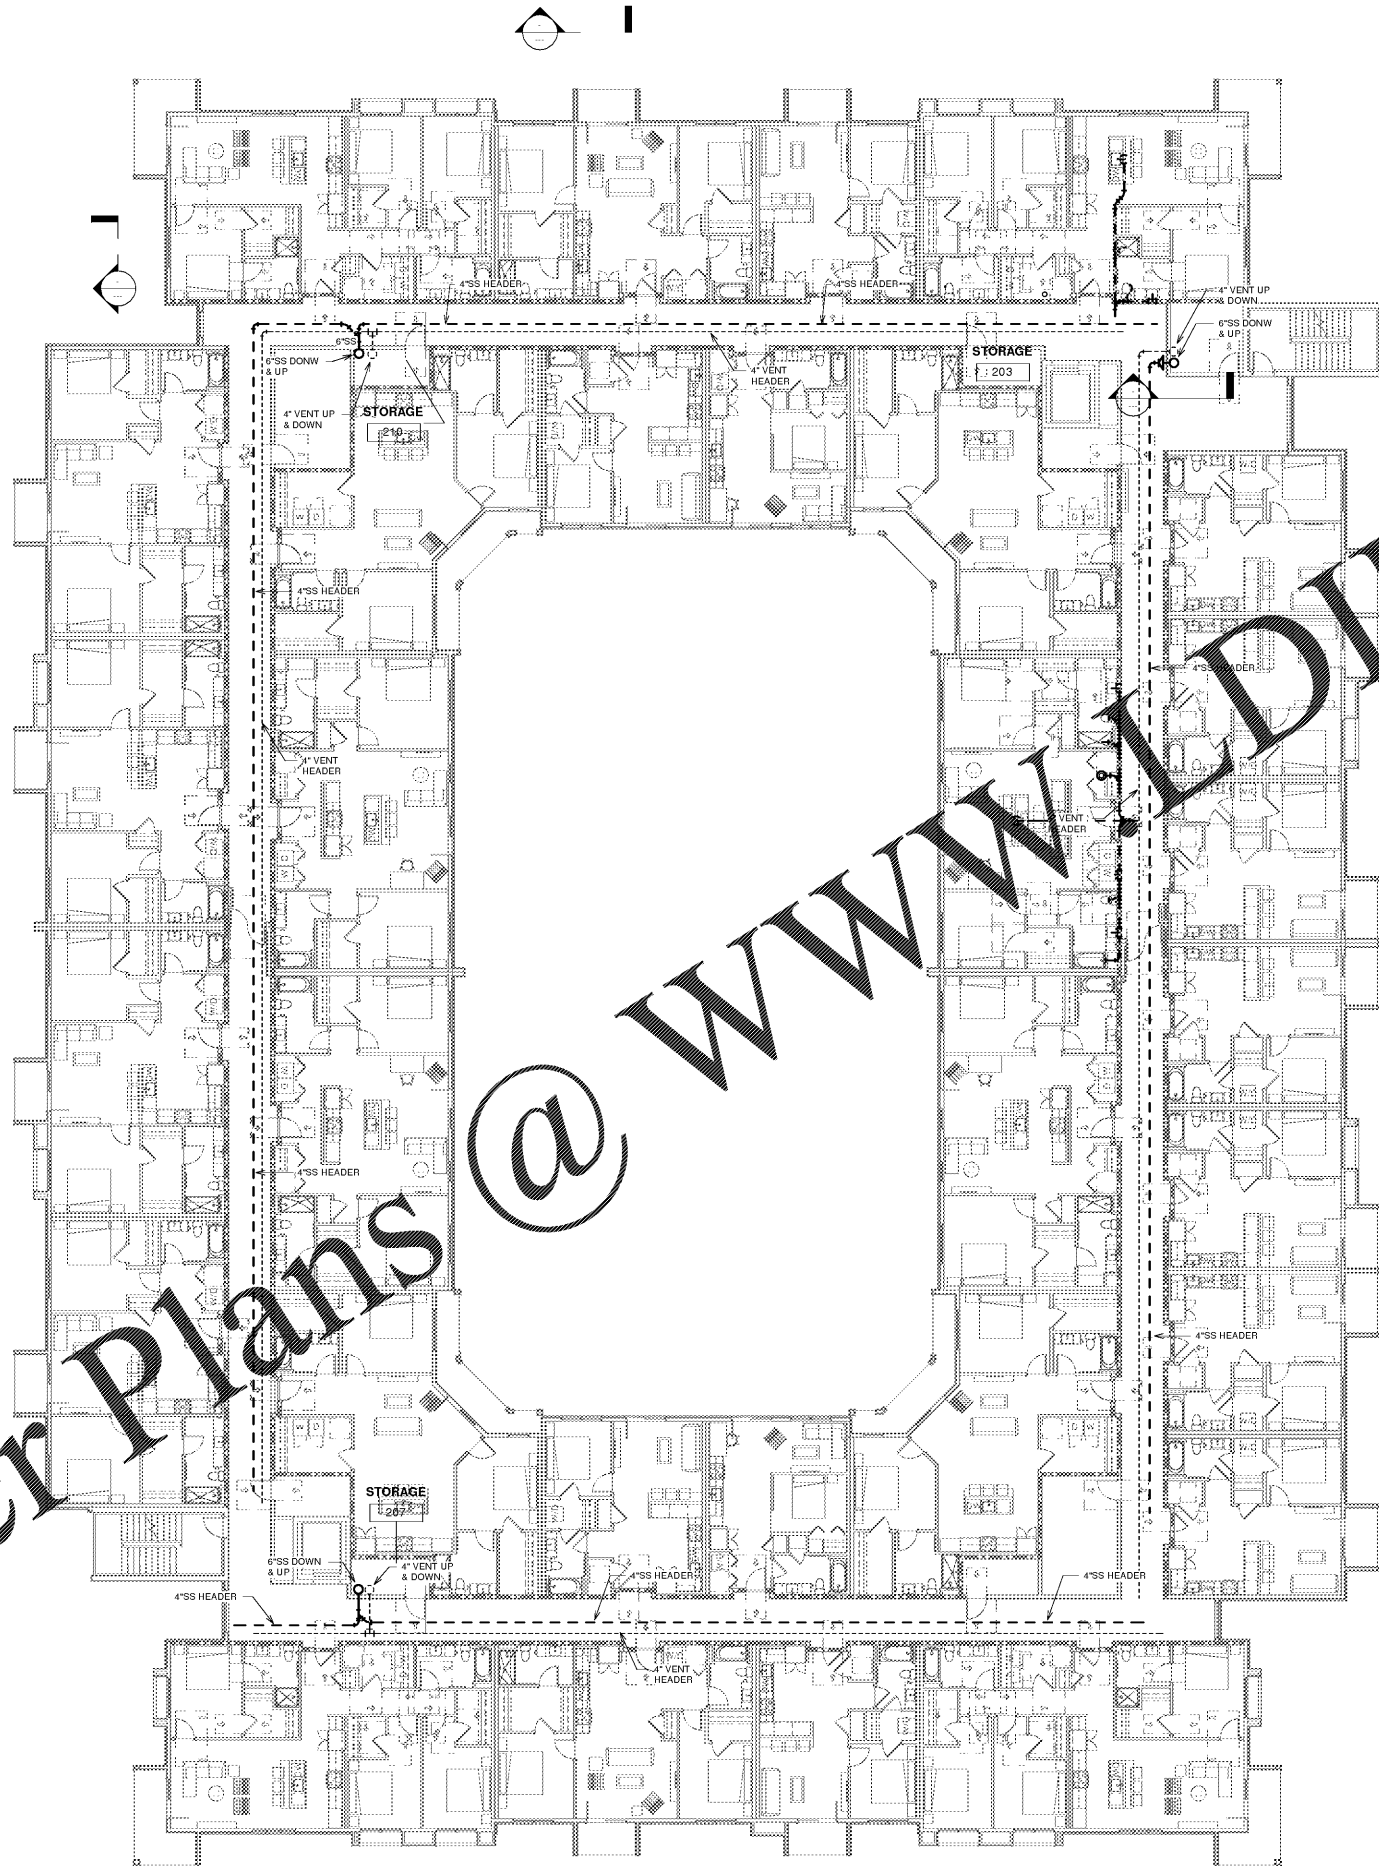

GENERAL NOTES:  
a. SEE ENLARGED FLOOR PLANS FOR PIPING LOCATED IN UNITS.

1925 Prospect Ave.  
Orlando, FL 32814  
P (407) 661-9100  
F (407) 661-9101  
[www.r.p.f.com](http://www.r.p.f.com)

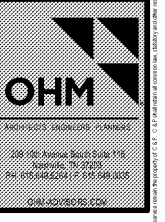

CLIENT NAME  
ROCKLEDGE MULTI-FAMILY  
220 Baron Boulevard  
Rockledge, FL 32955

PROJECT NAME  
ROCKLEDGE MULTI-FAMILY  
220 Baron Boulevard  
Rockledge, FL 32955

Revision Schedule	
No.	Description

PROJECT NO. 0540150010  
DATE 20/04/16  
DRAWN  
CHECKED  
NOV 03, 2015

P202

GMP PRICING SET

PLUMBING SECOND FLOOR WASTE PIPING