



Order Plans @

WWW.DLINE.COM


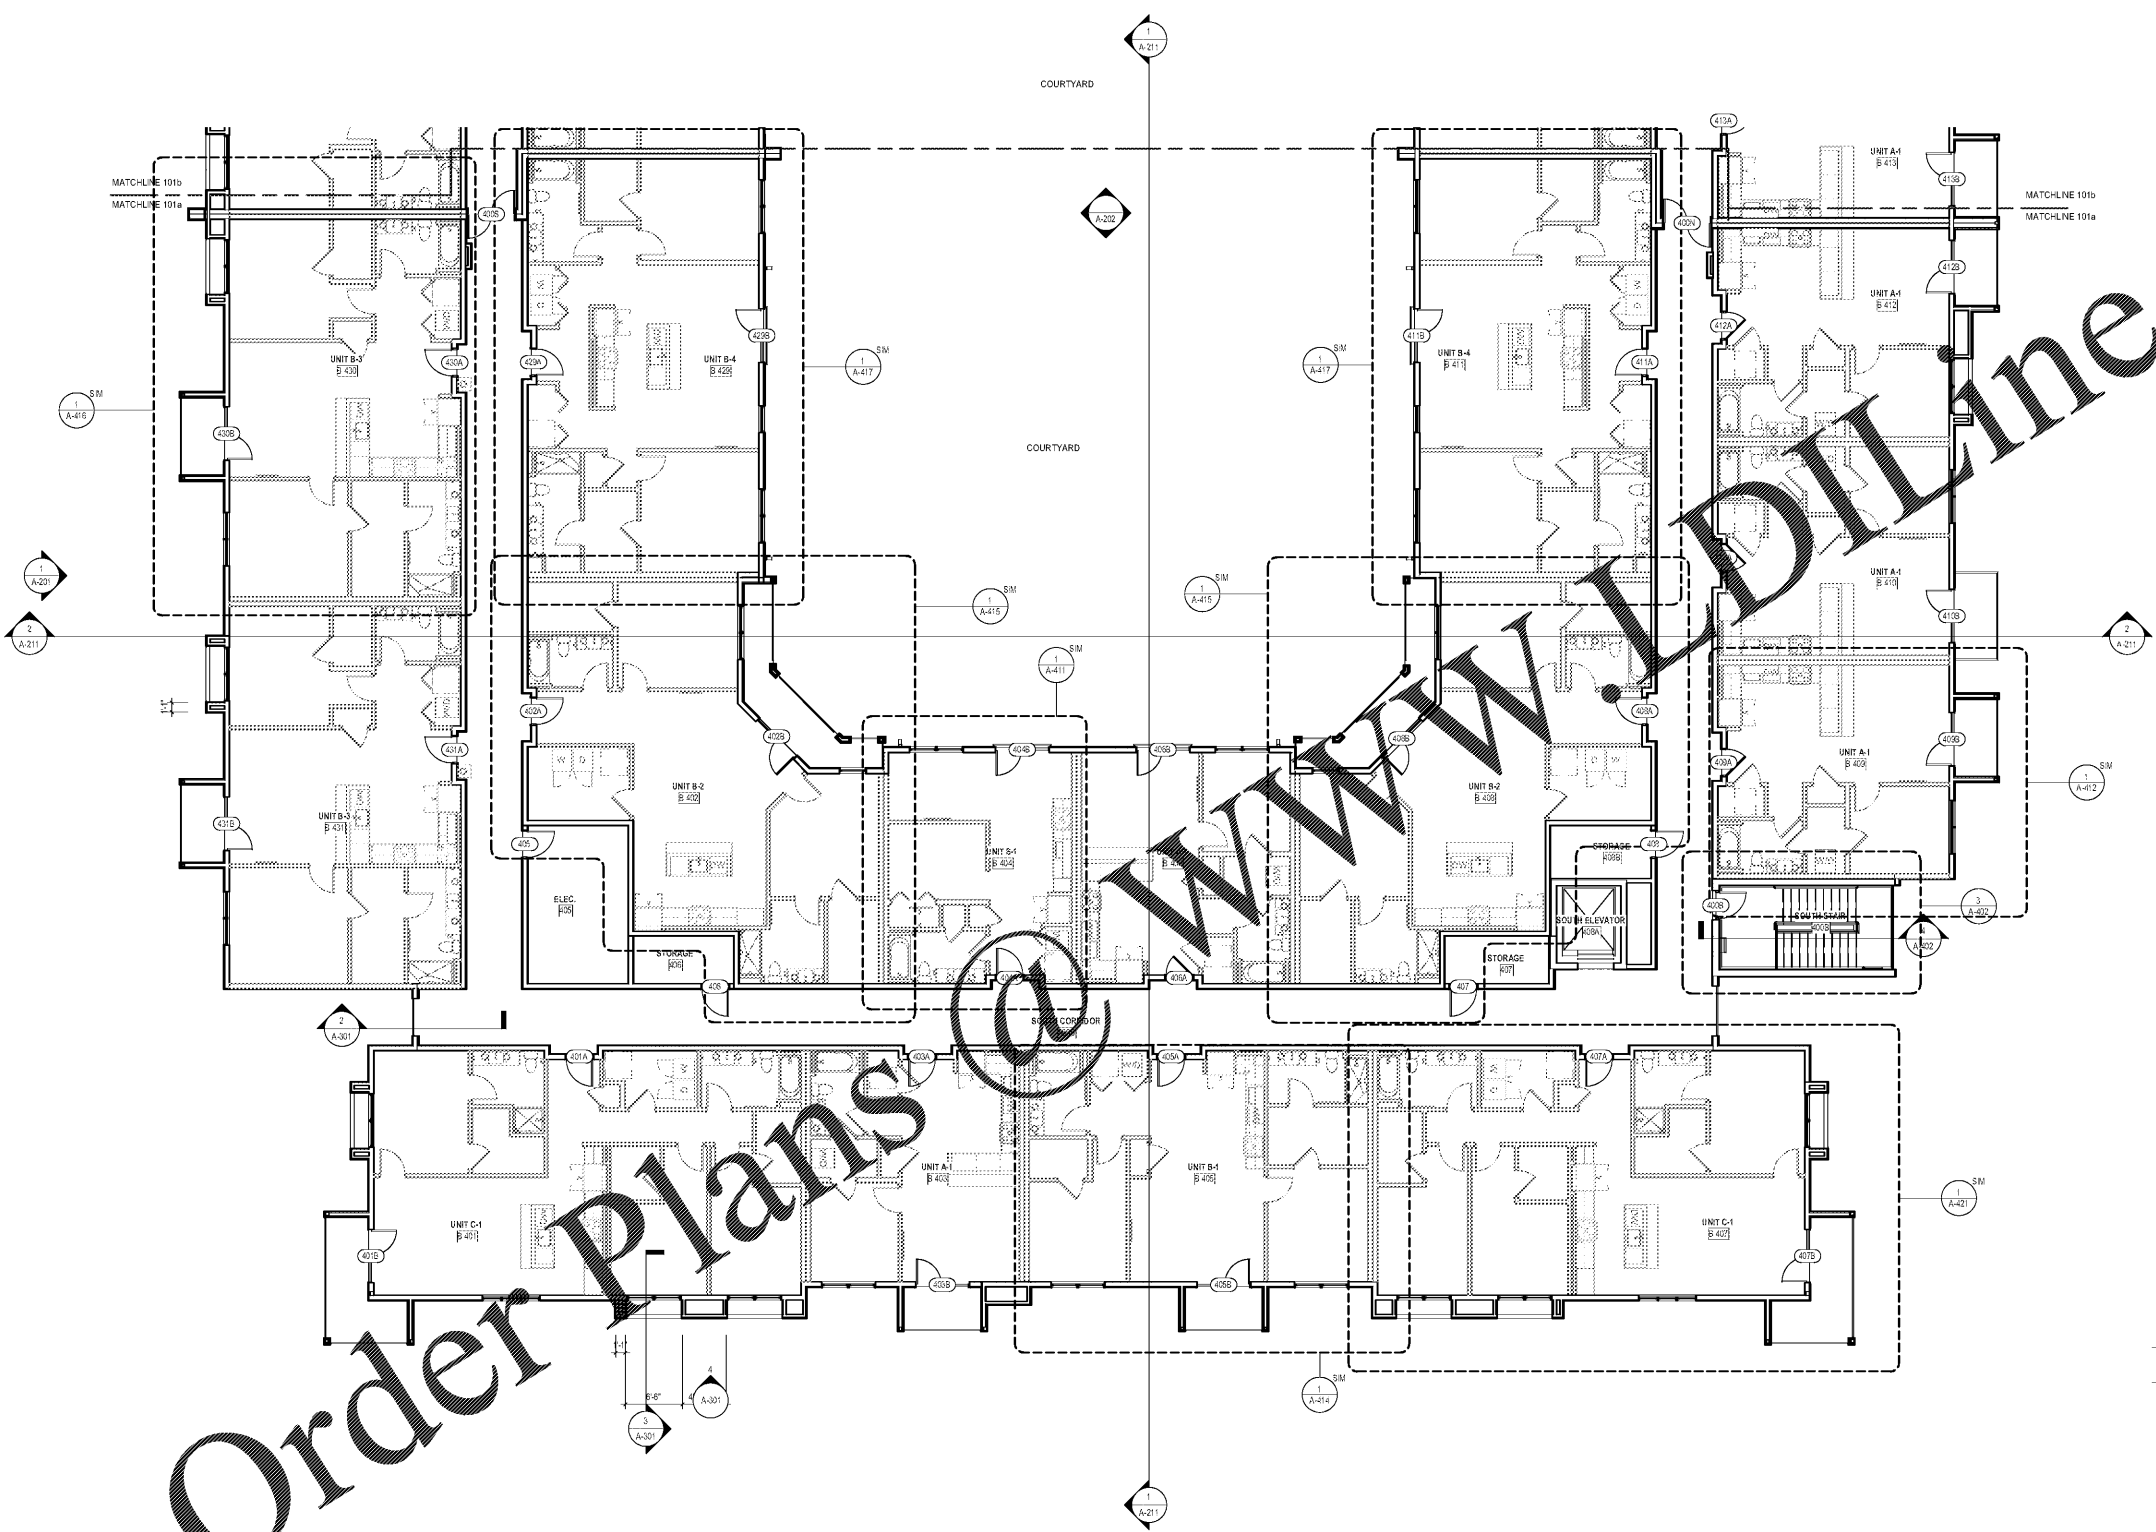


1 FOURTH FLOOR PLAN - AREA A
1/8" = 1'-0"

KEY PLAN:

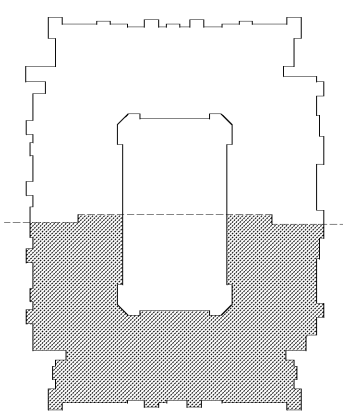

1925 Prospect Ave.
Orlando, FL 32814
P (407) 661-9100
F (407) 661-9101
www.r.p.com

 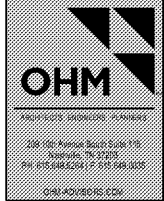

PROJECT NAME: ROCKLEDGE FLATS - BUILDING B
220 Baron Boulevard
Rockledge, FL 32955
PROJECT NO.: 21002
DATE: 20/11/10
DRAWN BY: [Name]
CHECKED BY: [Name]
NOV 02, 2015

Revision Schedule	
No.	Description

A-104a

GMP PRICING SET 15 NOVEMBER 2019