



**FINISH SYMBOLS**

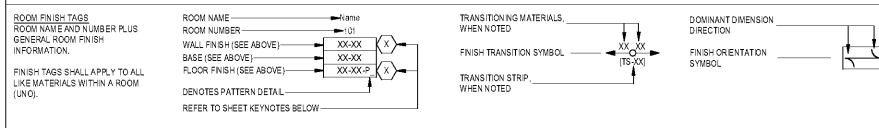


**CEILING SYMBOL LEGEND**

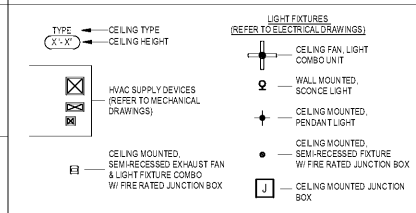


**UNIT B2 - DOOR SCHEDULE**


TYPE	DOOR MATERIAL	FRAME MATERIAL	FRAME TYPE	DOOR / FRAME FINISH	DETAIL	FIRE RATING	HARDWARE SET								
A3	2-1/2"	7-0"	1-3/4"	PH	WO	PH	WO	PTD	XA-601	XA-601	XA-601	-	-	-	-
A4	2-1/2"	7-0"	1-3/4"	PH	WO	PH	WO	PTD	XA-601	XA-601	XA-601	-	-	-	-
A7	3-0"	7-0"	1-3/4"	PH	WO	PH	WO	PTD	XA-601	XA-601	XA-601	-	-	-	-

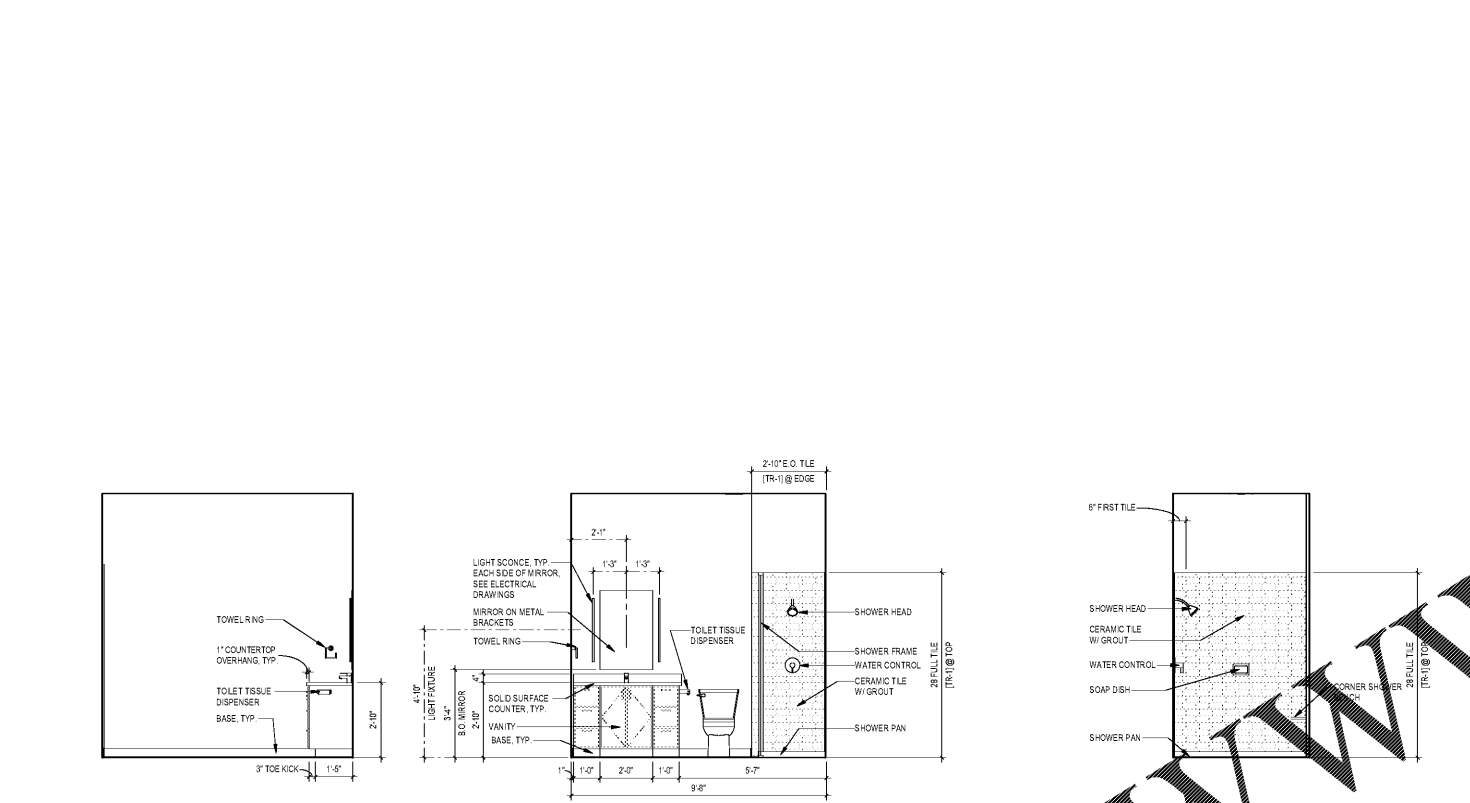


11 B2-BATHROOM 2 ELEVATION - NORTH 3/8" = 1'-0"  
 10 B2-BATHROOM 2 ELEVATION - EAST 3/8" = 1'-0"  
 9 B2-BATHROOM 2 ELEVATION - SOUTH 3/8" = 1'-0"

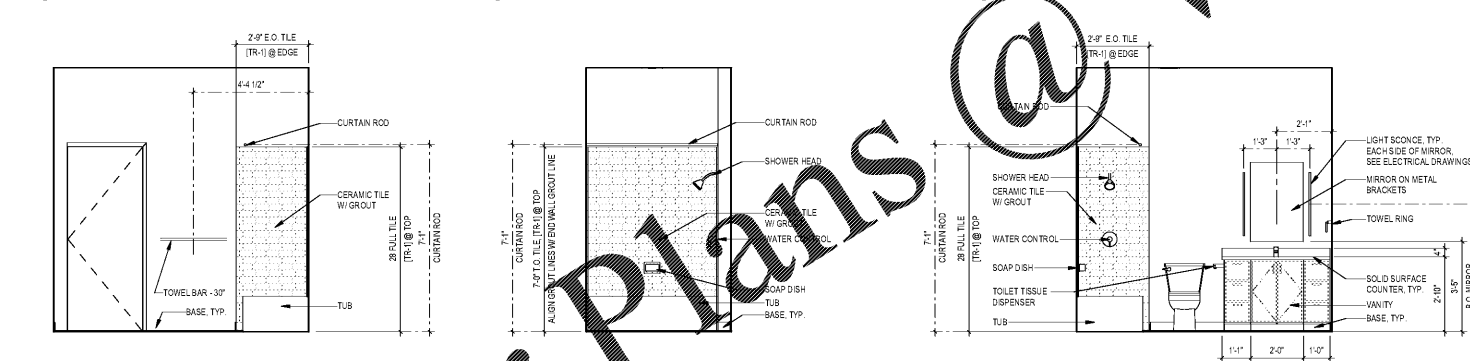


8 B2-BATHROOM ELEVATION - EAST 3/8" = 1'-0"  
 7 B2-BATHROOM ELEVATION - SOUTH 3/8" = 1'-0"  
 6 B2-BATHROOM ELEVATION - WEST 3/8" = 1'-0"

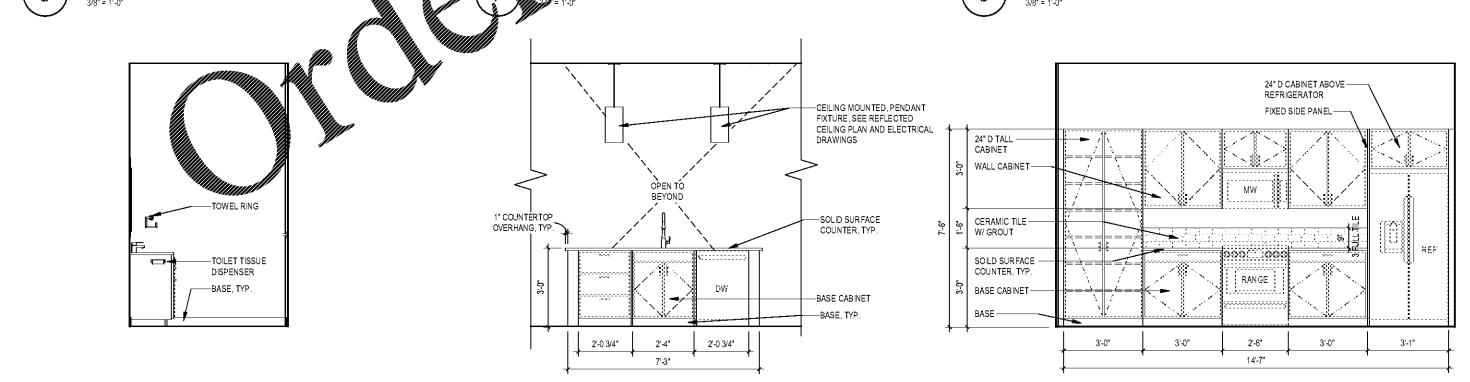

5 B2-BATHROOM ELEVATION - NORTH 3/8" = 1'-0"  
 4 B2-KITCHEN ELEVATION - WEST 3/8" = 1'-0"  
 3 B2-KITCHEN ELEVATION - EAST 3/8" = 1'-0"

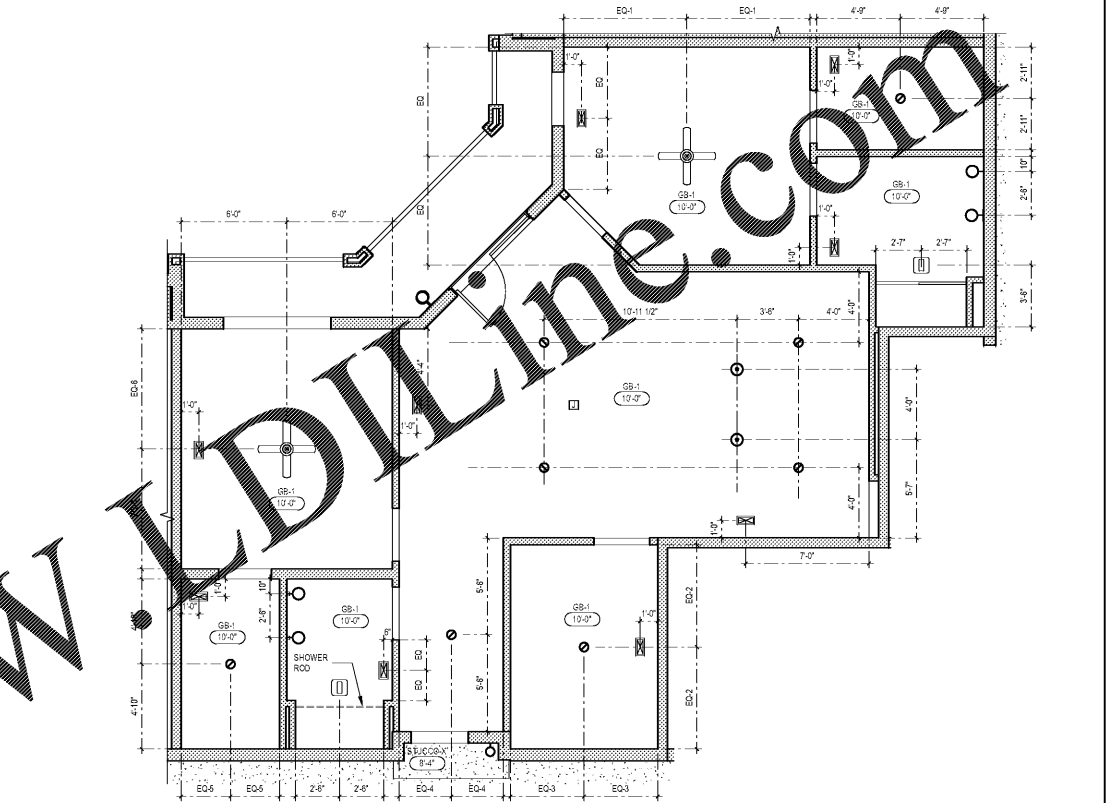

2 UNIT CEILING PLAN - B2 2-BEDROOM 1/8" = 1'-0"

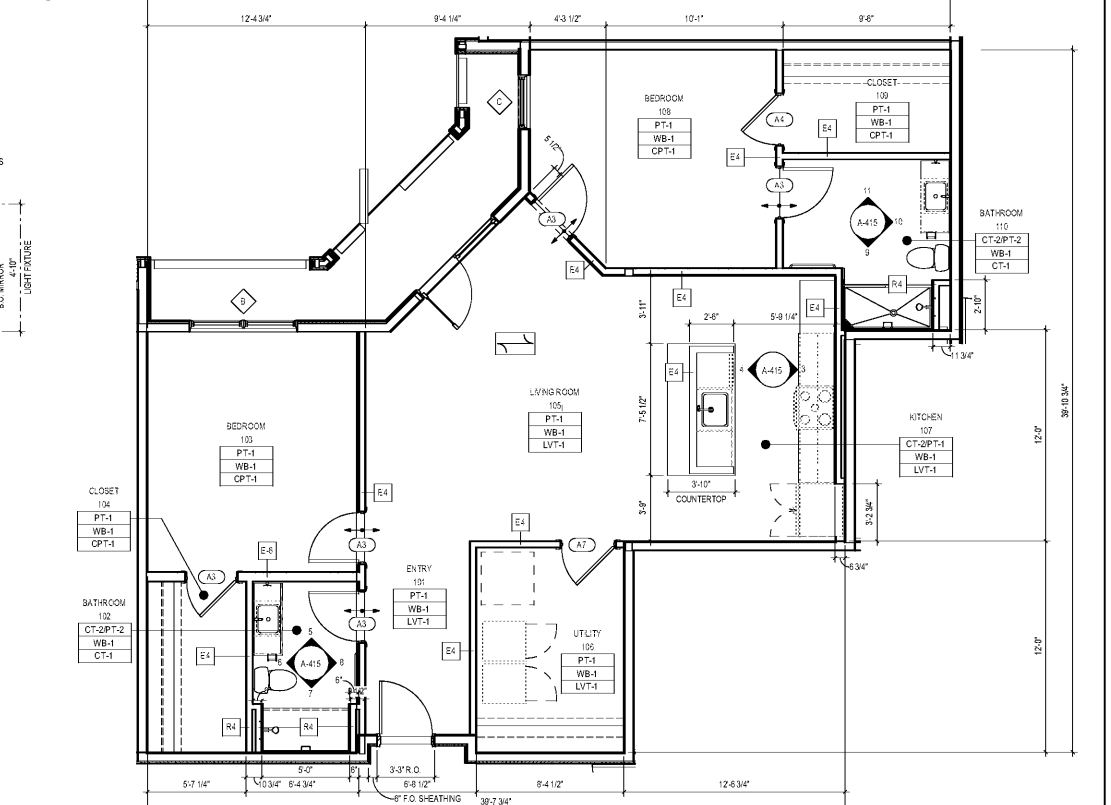

1 UNIT PLAN - B2 2-BEDROOM 1/8" = 1'-0"

Order Plans @

WWW.LDLINE.COM

1925 Prospect Ave.  
Orlando, FL 32814  
P (407) 661-9100  
F (407) 661-9101  
www.l.d.line.com

**OHM**  
Architectural & Engineering

**HUTTON DEVELOPMENT**

**ROCKLEDGE FLATS - BUILDING B**  
220 Baron Boulevard  
Rockledge, FL 32955

**ENLARGED PLANS - B2 UNITS**

PROJECT NO. 21002  
DATE 20/04/10  
DRAWN  
CHECKED  
NOV 02, 2015

GMP PRICING SET 15 NOVEMBER 2019

A-415