



FINISH SYMBOLS

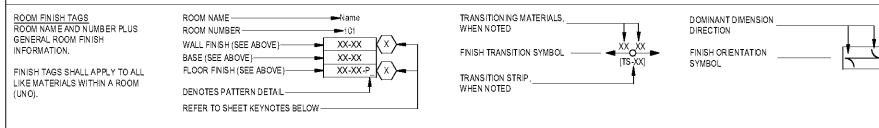

CEILING SYMBOL LEGEND


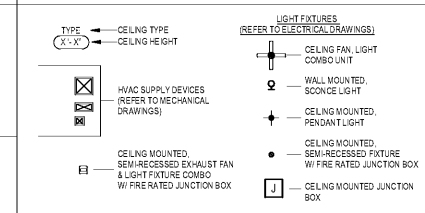


UNIT B3 - DOOR SCHEDULE

TYPE	SIZE	THICK.	PAIR	DOOR	FRAME	DETAIL	FIRE RATING	HARDWARE SET
W	H			TYPE	MAT'L	FINISH	WALL	L.B.L.
A3	2'-0"	7'-0"	1 3/4"	PH	WO	PTD	PH	WO
A4	2'-0"	7'-0"	1 3/4"	PH	WO	PTD	PH	WO
A5	2'-0"	7'-0"	1 3/4"	PH	WO	PTD	PH	WO
A8	6'-0"	7'-0"	1 3/4"	PH	WO	PTD	PH	WO

SCHEDULE KEY:
TYPE: AS SPECIFIED ON FLOOR PLANS
DOOR TYPE: DOOR MATERIAL: FRAME TYPE: FRAME MATERIAL: DOOR / FRAME FINISH: DETAIL: FIRE RATING: HARDWARE SET:

SCHEDULE NOTES:
1. REFER TO A-100 & A-600 FOR UNIT ENTRY DOOR INFORMATION
2. ALL DOOR OPENINGS TO BE 4" FROM F.O. WALL, UNLESS OTHERWISE NOTED

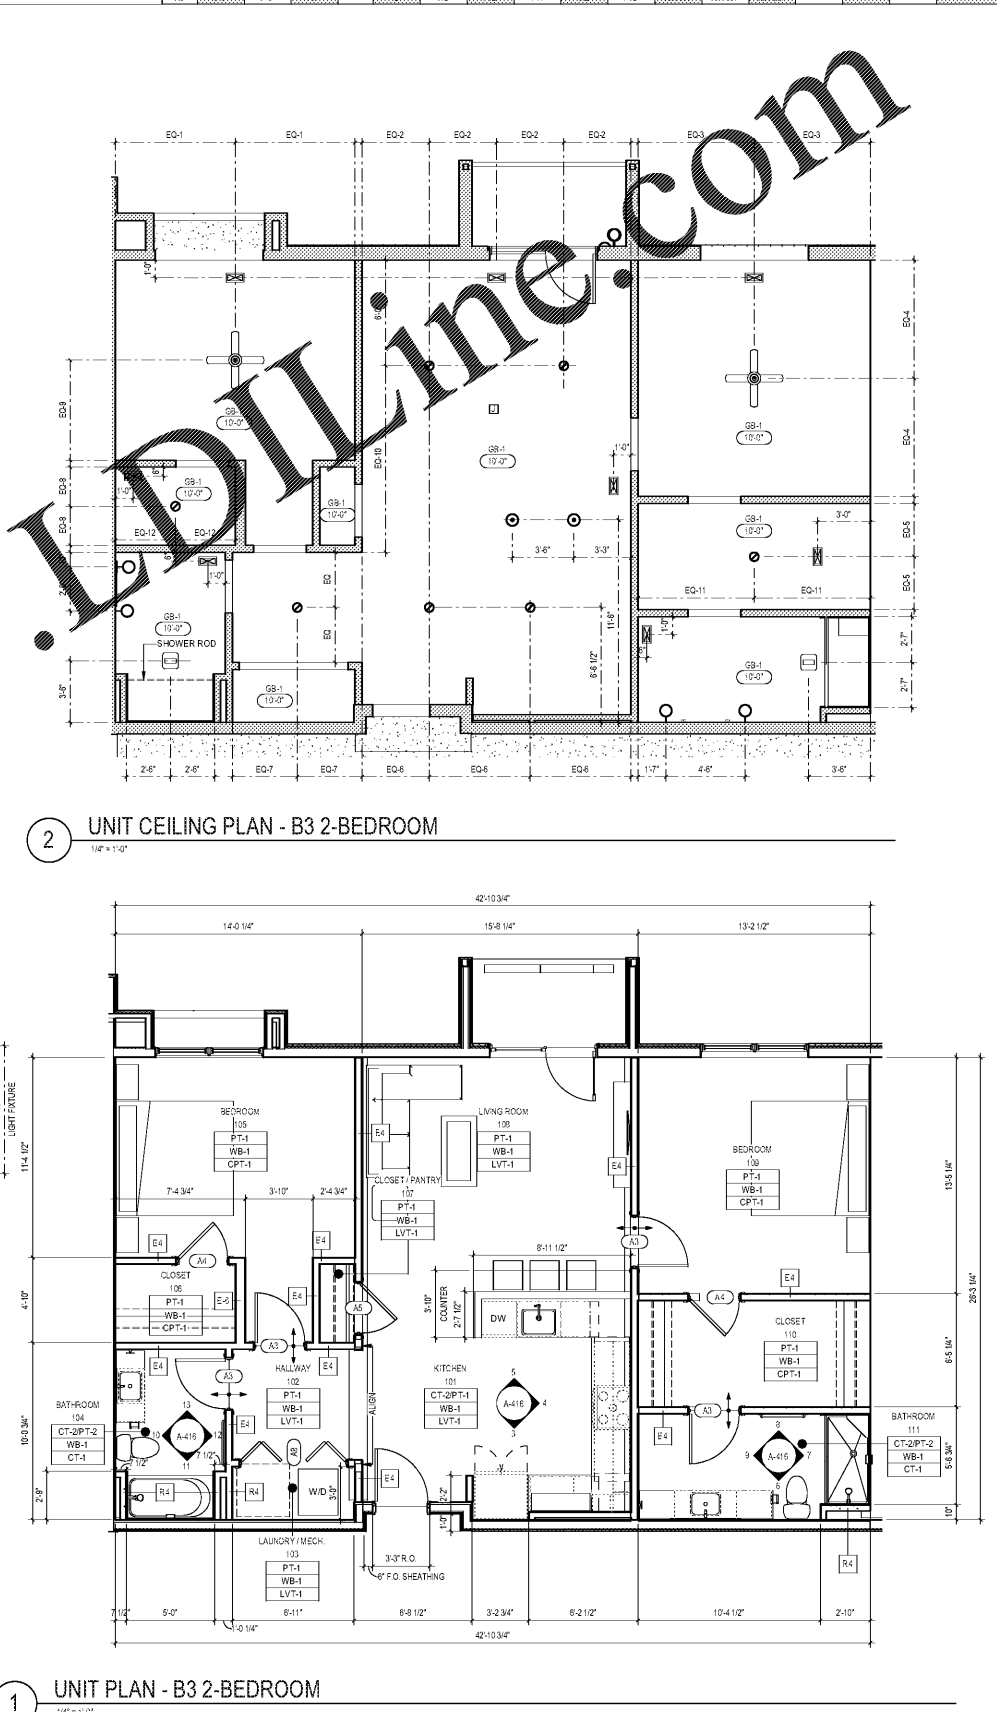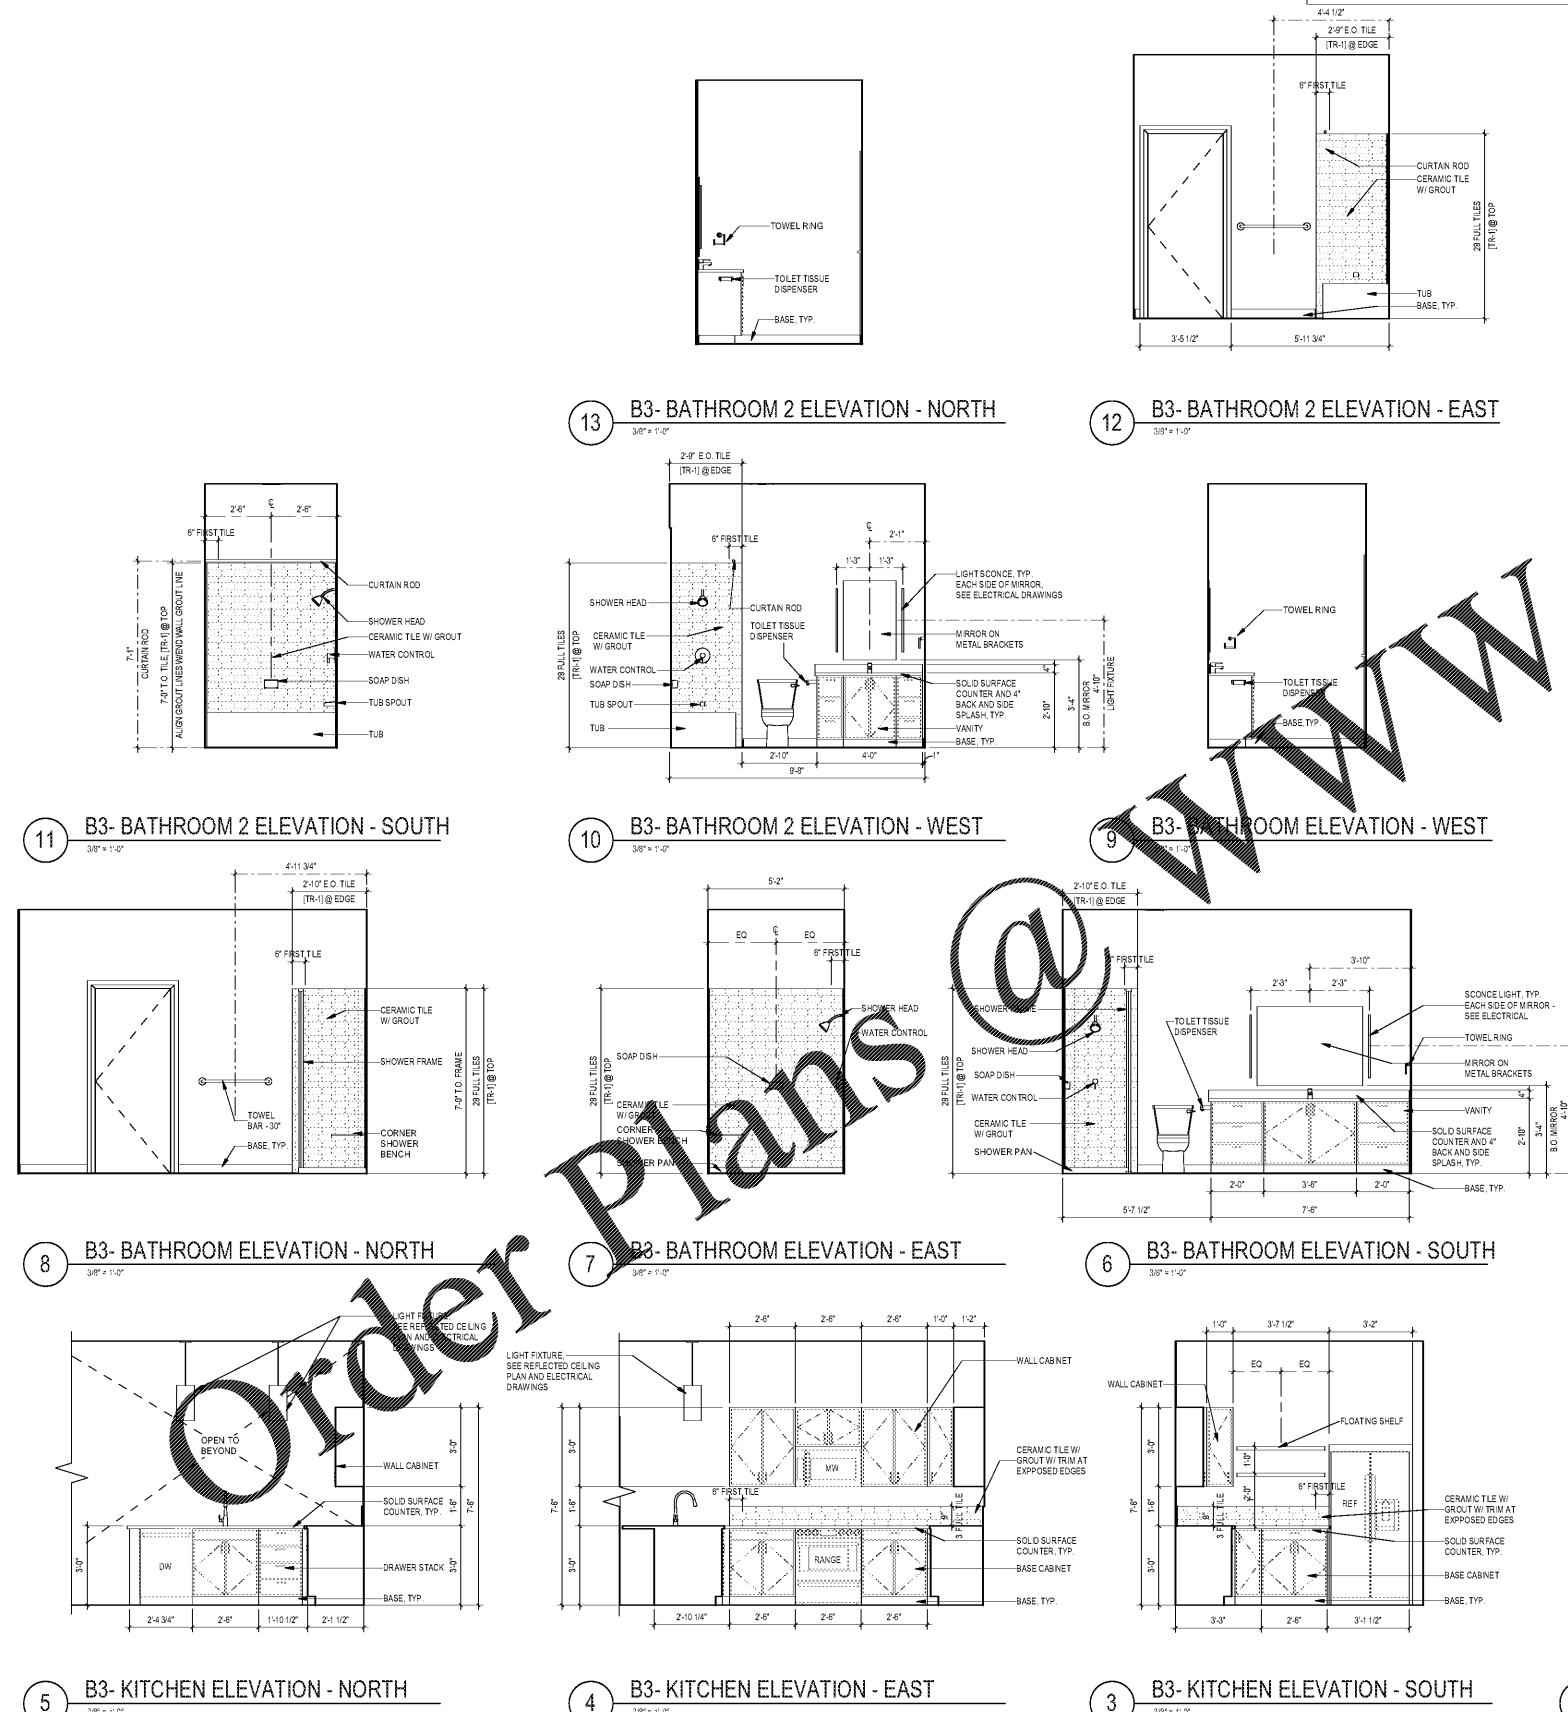

Order Plans @

1925 Prospect Ave.
Orlando, FL 32814
P (407) 661-9100
F (407) 661-9101
www.r.p.com

Calaci & Peterson
Architects Engineers Planners

OHM
ARCHITECTS ENGINEERS PLANNERS
3000 Central Expressway, Suite 200
Orlando, FL 32817
P (407) 253-1111
F (407) 253-1112
www.ohm.com

SITE KEY:

CLIENT NAME
HUTTON DEVELOPMENT

PROJECT NAME
ROCKLEDGE FLATS - BUILDING B
220 Baron Boulevard
Rockledge, FL 32955

SHEET TITLE
ENLARGED PLANS - B3 UNITS

Revision	Number	Description	Date

PROJECT NO. 21002
DATE 20/04/10
DRAWN
CHECKED

GMP PRICING SET 15 NOVEMBER 2019