



**FINISH SYMBOLS**



 


**CEILING SYMBOL LEGEND**

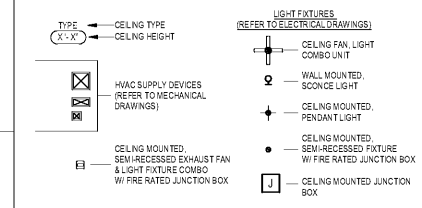

**UNIT C1 DOOR SCHEDULE**


TYPE	DOOR TYPE	DOOR MATERIAL	FRAME TYPE	FRAME MATERIAL	DOOR / FRAME FINISH	DETAIL	FIRE RATING	HARDWARE SET									
A3	2-10'	7-0"	13/4"	PH	WO	PTD	PH	WC	PTD	XA-601	XA-601	KA-601	-	-	-	-	-
A4	2-10'	7-0"	13/4"	PH	WO	PTD	PH	WC	PTD	XA-601	XA-601	KA-601	-	-	-	-	-
A6	2-4'	7-0"	13/4"	PH	WO	PTD	PH	WC	PTD	XA-601	XA-601	KA-601	-	-	-	-	-
A7	3-0'	7-0"	13/4"	PH	WO	PTD	PH	WC	PTD	XA-601	XA-601	KA-601	-	-	-	-	-

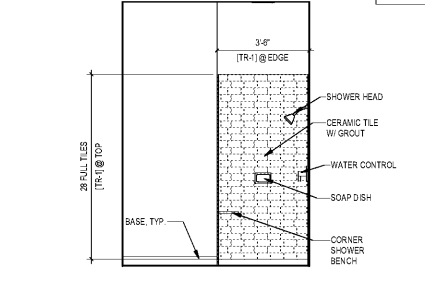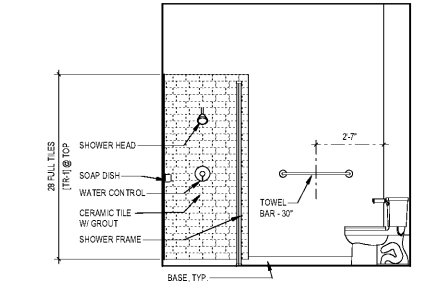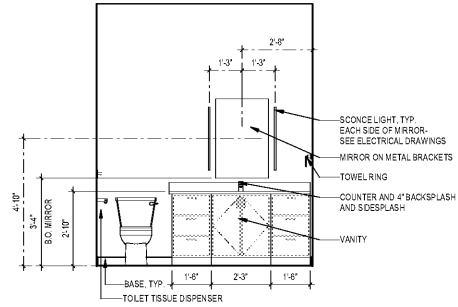


11 C1-BATHROOM 2 ELEVATION - SOUTH  
3/8" = 1'-0"

10 C1-BATHROOM 2 ELEVATION - EAST  
3/8" = 1'-0"


9 C1-BATHROOM 2 ELEVATION - NORTH  
3/8" = 1'-0"

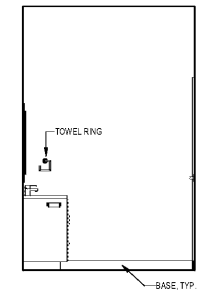


8 C1-BATHROOM ELEVATION - WEST  
3/8" = 1'-0"

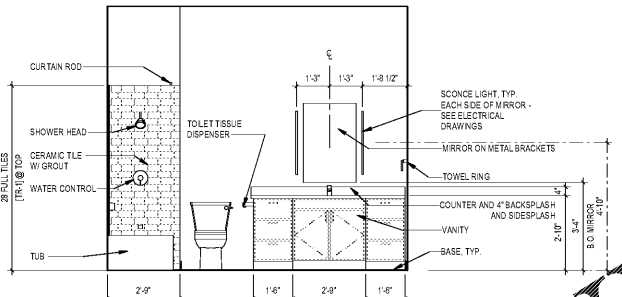


7 C1-BATHROOM ELEVATION - SOUTH  
3/8" = 1'-0"

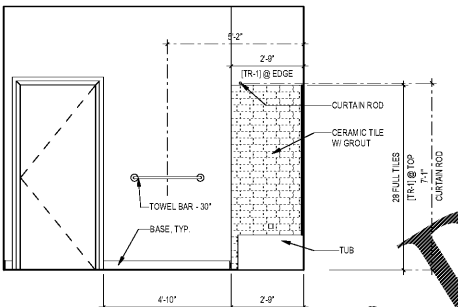


6 C1-BATHROOM ELEVATION - NORTH  
3/8" = 1'-0"

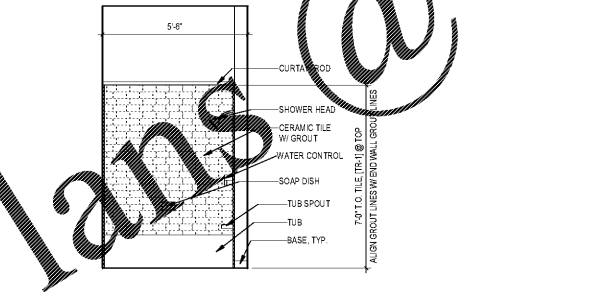


5 C1-BATHROOM ELEVATION - EAST  
3/8" = 1'-0"

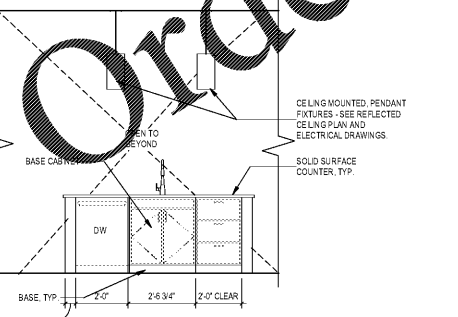


4 C1-KITCHEN ELEVATION - WEST  
3/8" = 1'-0"

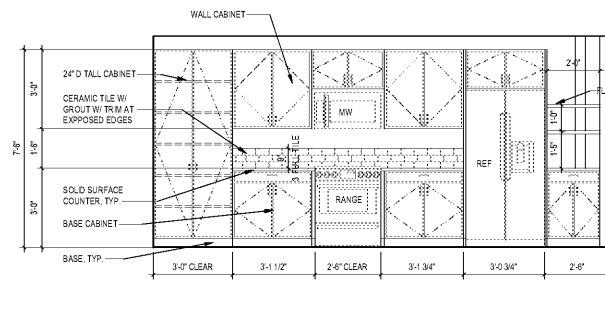

3 C1-KITCHEN ELEVATION - EAST  
3/8" = 1'-0"

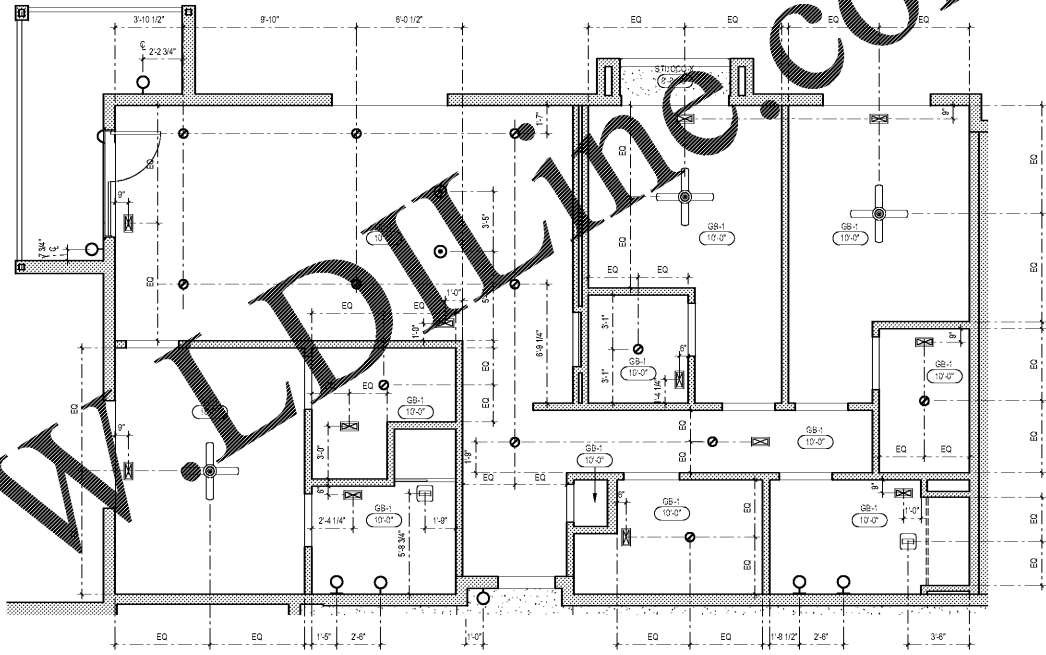

2 UNIT CEILING PLAN - C1 3-BEDROOM  
1/4" = 1'-0"

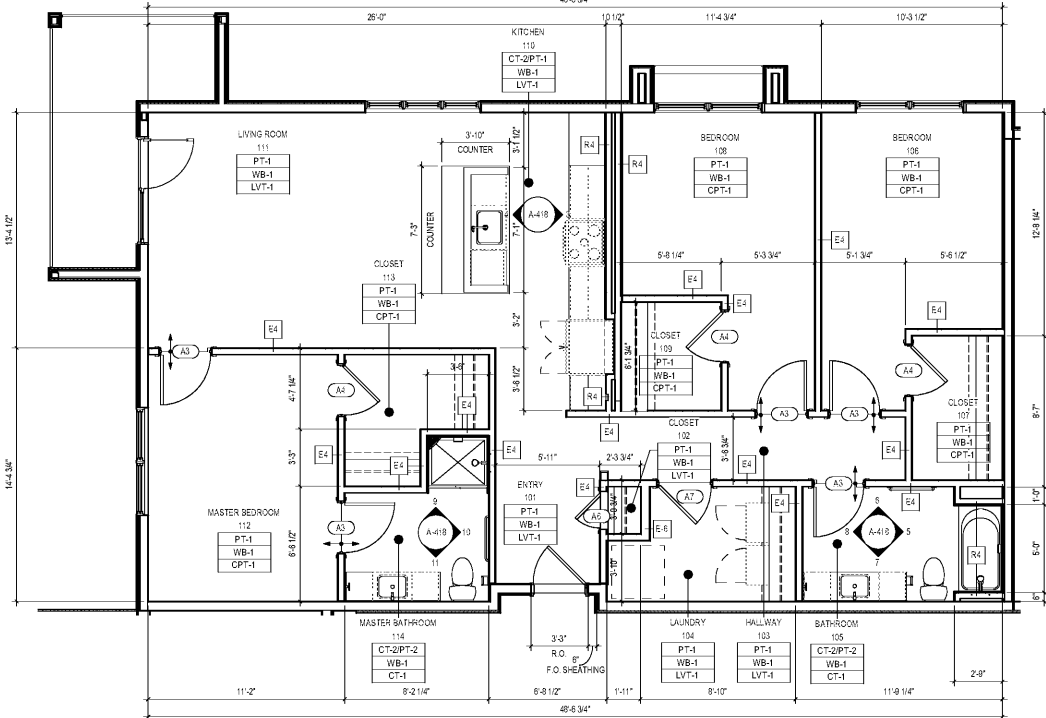

1 UNIT PLAN - C1 3-BEDROOM  
1/4" = 1'-0"

Order Plans @ WWW.WALDILINE.COM

1925 Prospect Ave.  
Orlando, FL 32814  
P (407) 661-9100  
F (407) 661-9101  
www.r.p.com

**Calaci & Peterson**  
Architects Engineers Planners



**SITE KEY:**

CLIENT NAME  
**HUTTON DEVELOPMENT**

PROJECT NAME  
**ROCKLEDGE FLATS - BUILDING B**  
220 Baron Boulevard  
Rockledge, FL 32955

SHEET TITLE  
**ENLARGED PLANS - C1 UNITS**

No.	Description	Date

PROJECT NO. 21002  
DATE 2/25/11  
DRAWN  
CHECKED  
NOV 02, 2015

GMP PRICING SET 15 NOVEMBER 2019

A-418