




4 ENLARGED SOUTH ELEVATION
3/4" = 1'-0"

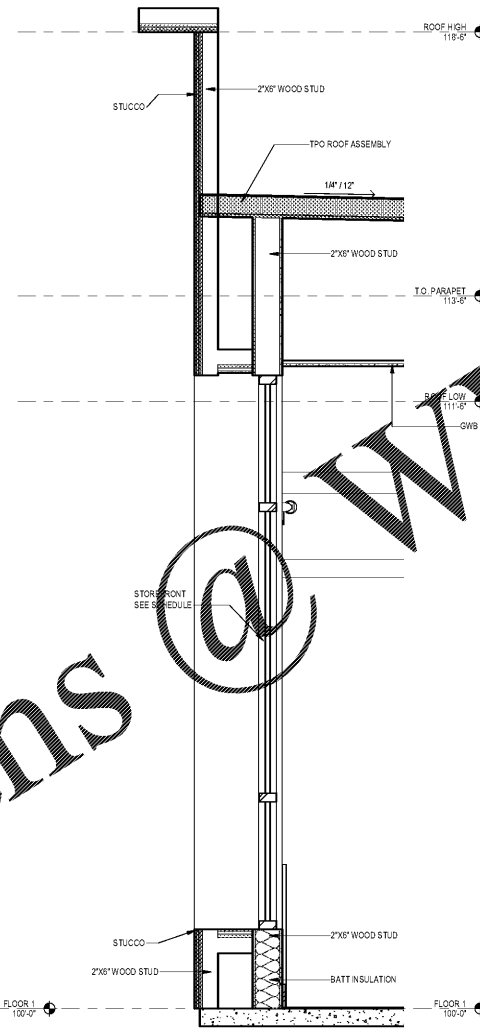

3 SECTION @ EXTERIOR WALL
3/4" = 1'-0"

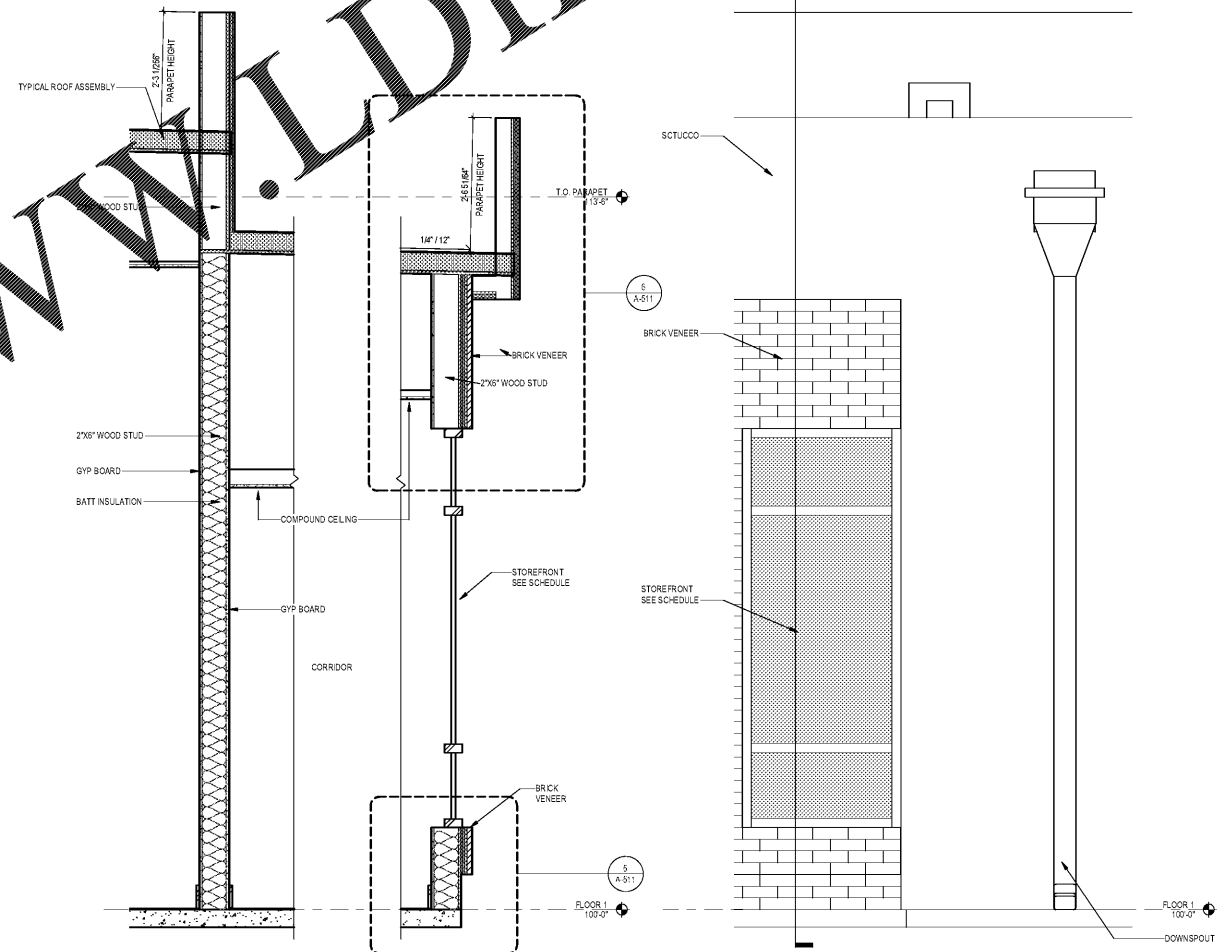


2 ENLARGED SECTION
3/4" = 1'-0"

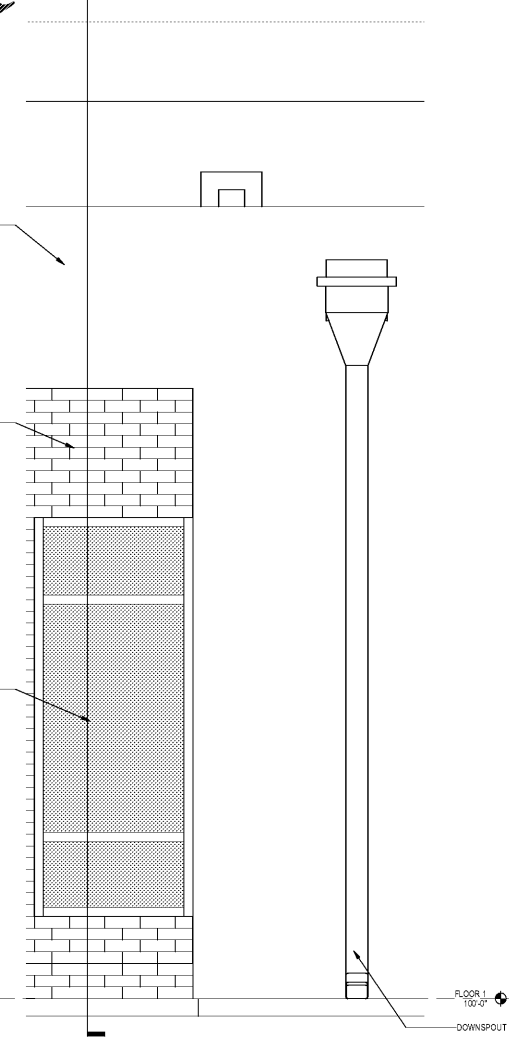


1 ENLARGED ELEVATION
3/4" = 1'-0"

Order Plans @ www.LDILine.com

1925 Prospect Ave.
Orlando, FL 32814
P (407) 661-9100
F (407) 661-9101
www.r.p.com

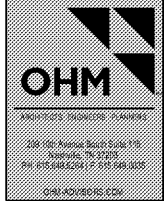

SITE KEY:

 

CLIENT NAME
HUTTON DEVELOPMENT
756 Cherry Street
Chattanooga, TN 37402

PROJECT NAME
ROCKLEDGE FLATS - BUILDING C
220 Barton Boulevard
Rockledge, FL 32955

SHEET TITLE
WALL SECTIONS

NOV 03, 2015

Revision Schedule	
No.	Description

PROJECT NO. 21002
DATE 20/11/15
DRAWN
CHECKED
DATE

GMP PRICING SET 15 NOVEMBER 2019

A-302