




15 ASSIST. OFFICE EAST ELEVATION  
3/8" = 1'-0"

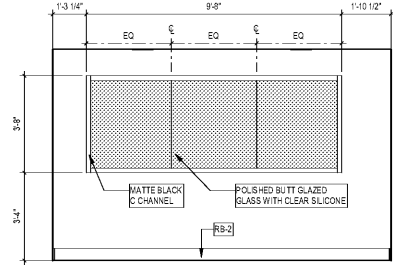


14 ASSIST. OFFICE WEST ELEVATION  
3/8" = 1'-0"

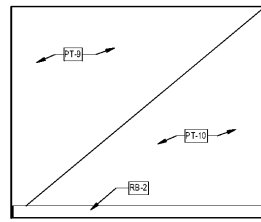


13 ASSIST. OFFICE NORTH ELEVATION  
3/8" = 1'-0"

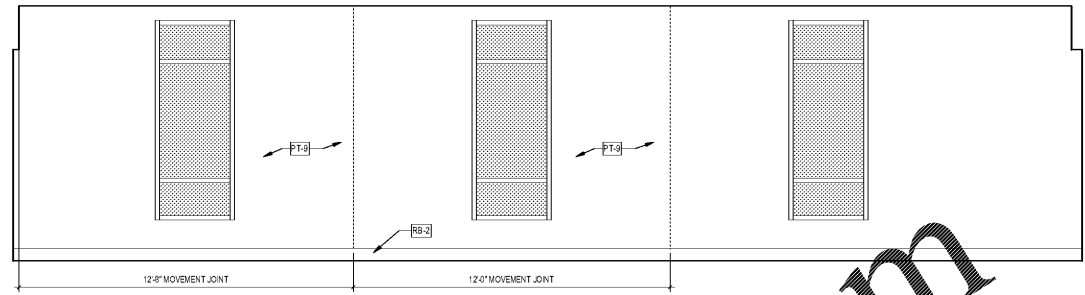


12 MGMT HALL SOUTH ELEVATION  
3/8" = 1'-0"

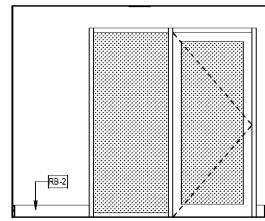


11 ASSIST. OFFICE SOUTH ELEVATION  
3/8" = 1'-0"

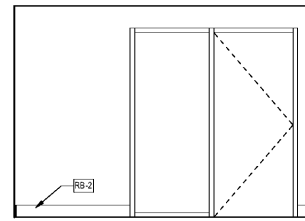


10 MGMT OFFICE SOUTH ELEVATION  
3/8" = 1'-0"

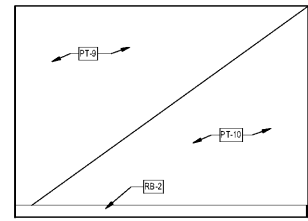


9 MGMT OFFICE NORTH ELEVATION  
3/8" = 1'-0"

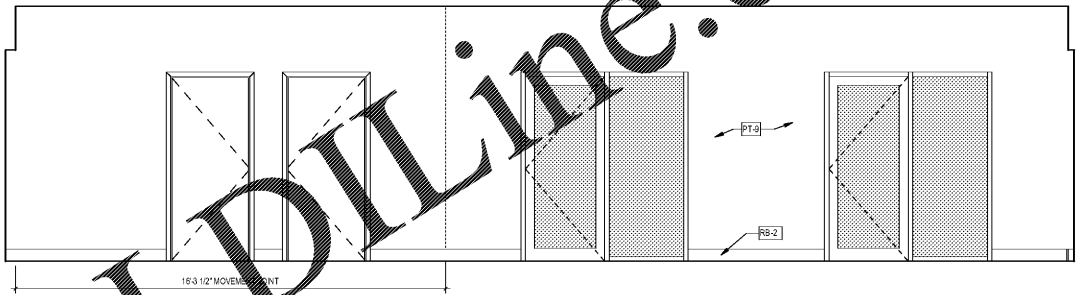


8 MGMT HALL NORTH ELEVATION  
3/8" = 1'-0"

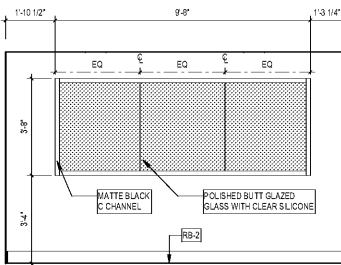


7 MGMT OFFICE EAST ELEVATION  
3/8" = 1'-0"

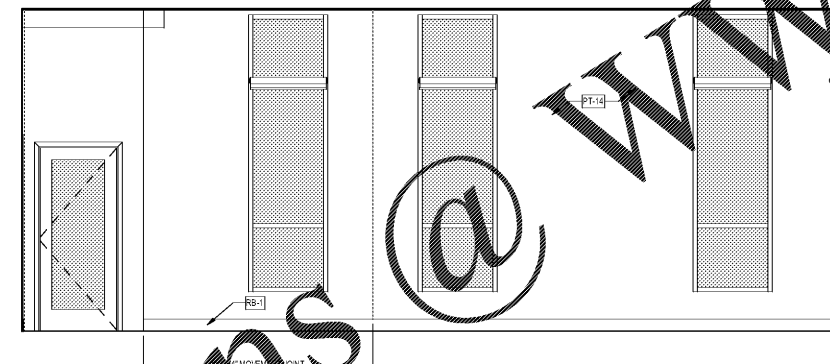


5 FITNESS WEST ELEVATION  
3/8" = 1'-0"

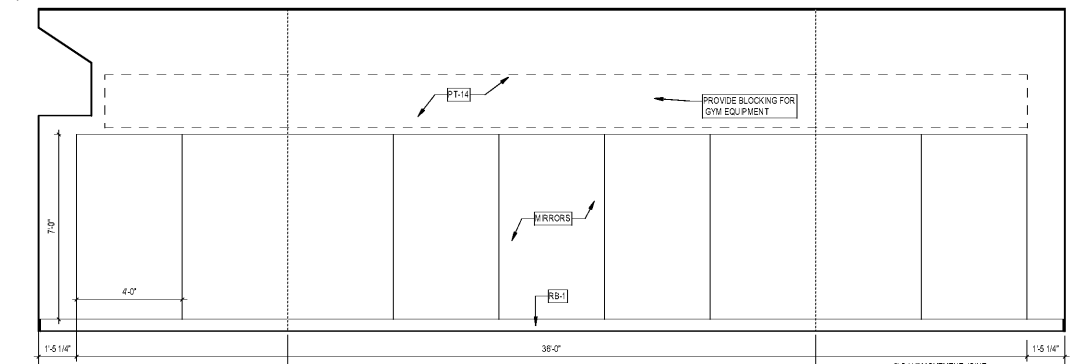


4 FITNESS SOUTH ELEVATION  
3/8" = 1'-0"

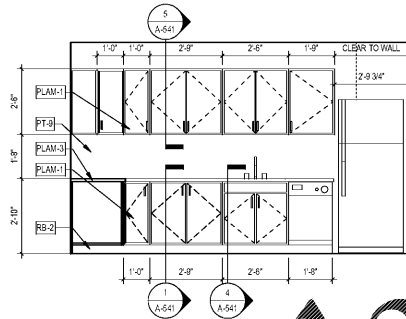


6 STAFF BREAK ROOM EAST ELEVATION  
3/8" = 1'-0"

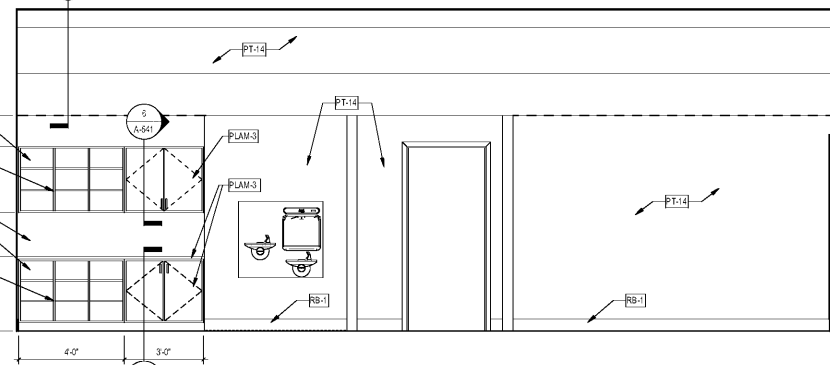

2 FITNESS EAST ELEVATION  
3/8" = 1'-0"

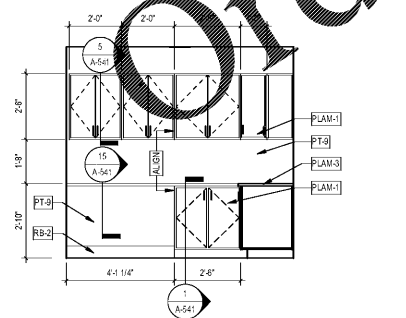

3 STAFF BREAK ROOM NORTH ELEVATION  
3/8" = 1'-0"

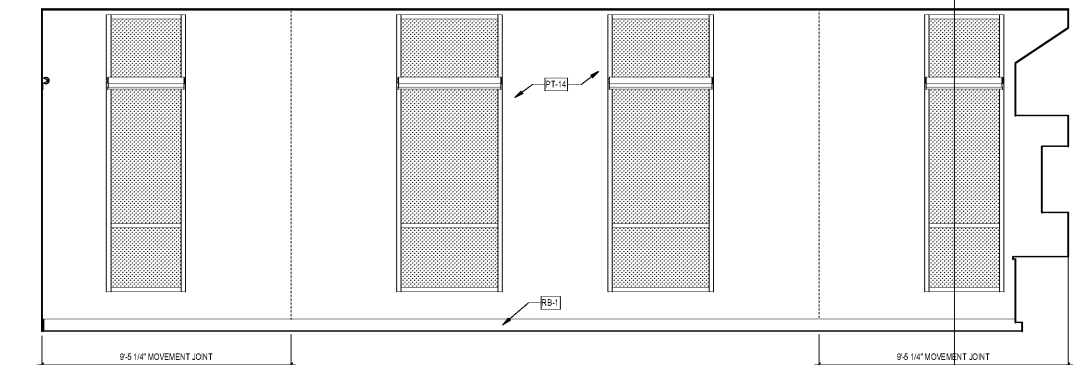

1 FITNESS NORTH ELEVATION  
3/8" = 1'-0"


1925 Prospect Ave.  
Orlando, FL 32814  
P (407) 661-9100  
F (407) 661-9101  
www.r.p.com

**Calacaci & Peterson**  
Architects Engineers Planners

**OHM**  
ARCHITECTS ENGINEERS PLANNERS

300 1st Avenue South, Suite 1115  
Nashville, TN 37203  
615.259.8824 | 615.259.8833  
615.420.8036 fax

SITE KEY:

 

CLIENT NAME  
**HUTTON DEVELOPMENT**  
756 Cherry Street  
Chattanooga, TN 37402

PROJECT NAME  
**ROCKLEDGE FLATS - BUILDING C**  
220 Barton Boulevard  
Rockledge, FL 32955

SHEET TITLE  
**INTERIOR ELEVATIONS**

NOV 02, 2015

Revision Schedule	
No.	Description

PROJECT NO. 210002	DATE 20/10/10	DRAWN [Signature]	CHECKED [Signature]
-----------------------	------------------	----------------------	------------------------

A-423

GMP PRICING SET 15 NOVEMBER 2019