

C:\2019\19155 - P.R.H. MOB\00\19155E\F_004.dwg
11/17/2019
4:36:11 PM


80' / 1" = 80'



PRH
MEDICAL OFFICE BUILDING
NAPLES, FLORIDA

THIS DOCUMENT CONTAINS PROPRIETARY INFORMATION TO DAVIS STORES ARCHITECTS. IT IS THE PROPERTY OF DAVIS STORES ARCHITECTS AND IS NOT TO BE REPRODUCED, COPIED, OR OTHERWISE TRANSMITTED IN ANY FORM OR BY ANY MEANS, WITHOUT THE PRIOR WRITTEN PERMISSION OF DAVIS STORES ARCHITECTS. ALL RIGHTS RESERVED.

DAVIS STORES COLLABORATIVE P.C.
DSC ARCHITECTS
7121 CROSSROADS BVD
888-HYWOOD, IN 37027
TEL: (615) 776-0310
MAE: dscinfo@dscarch.com
WWW: www.dscarch.com

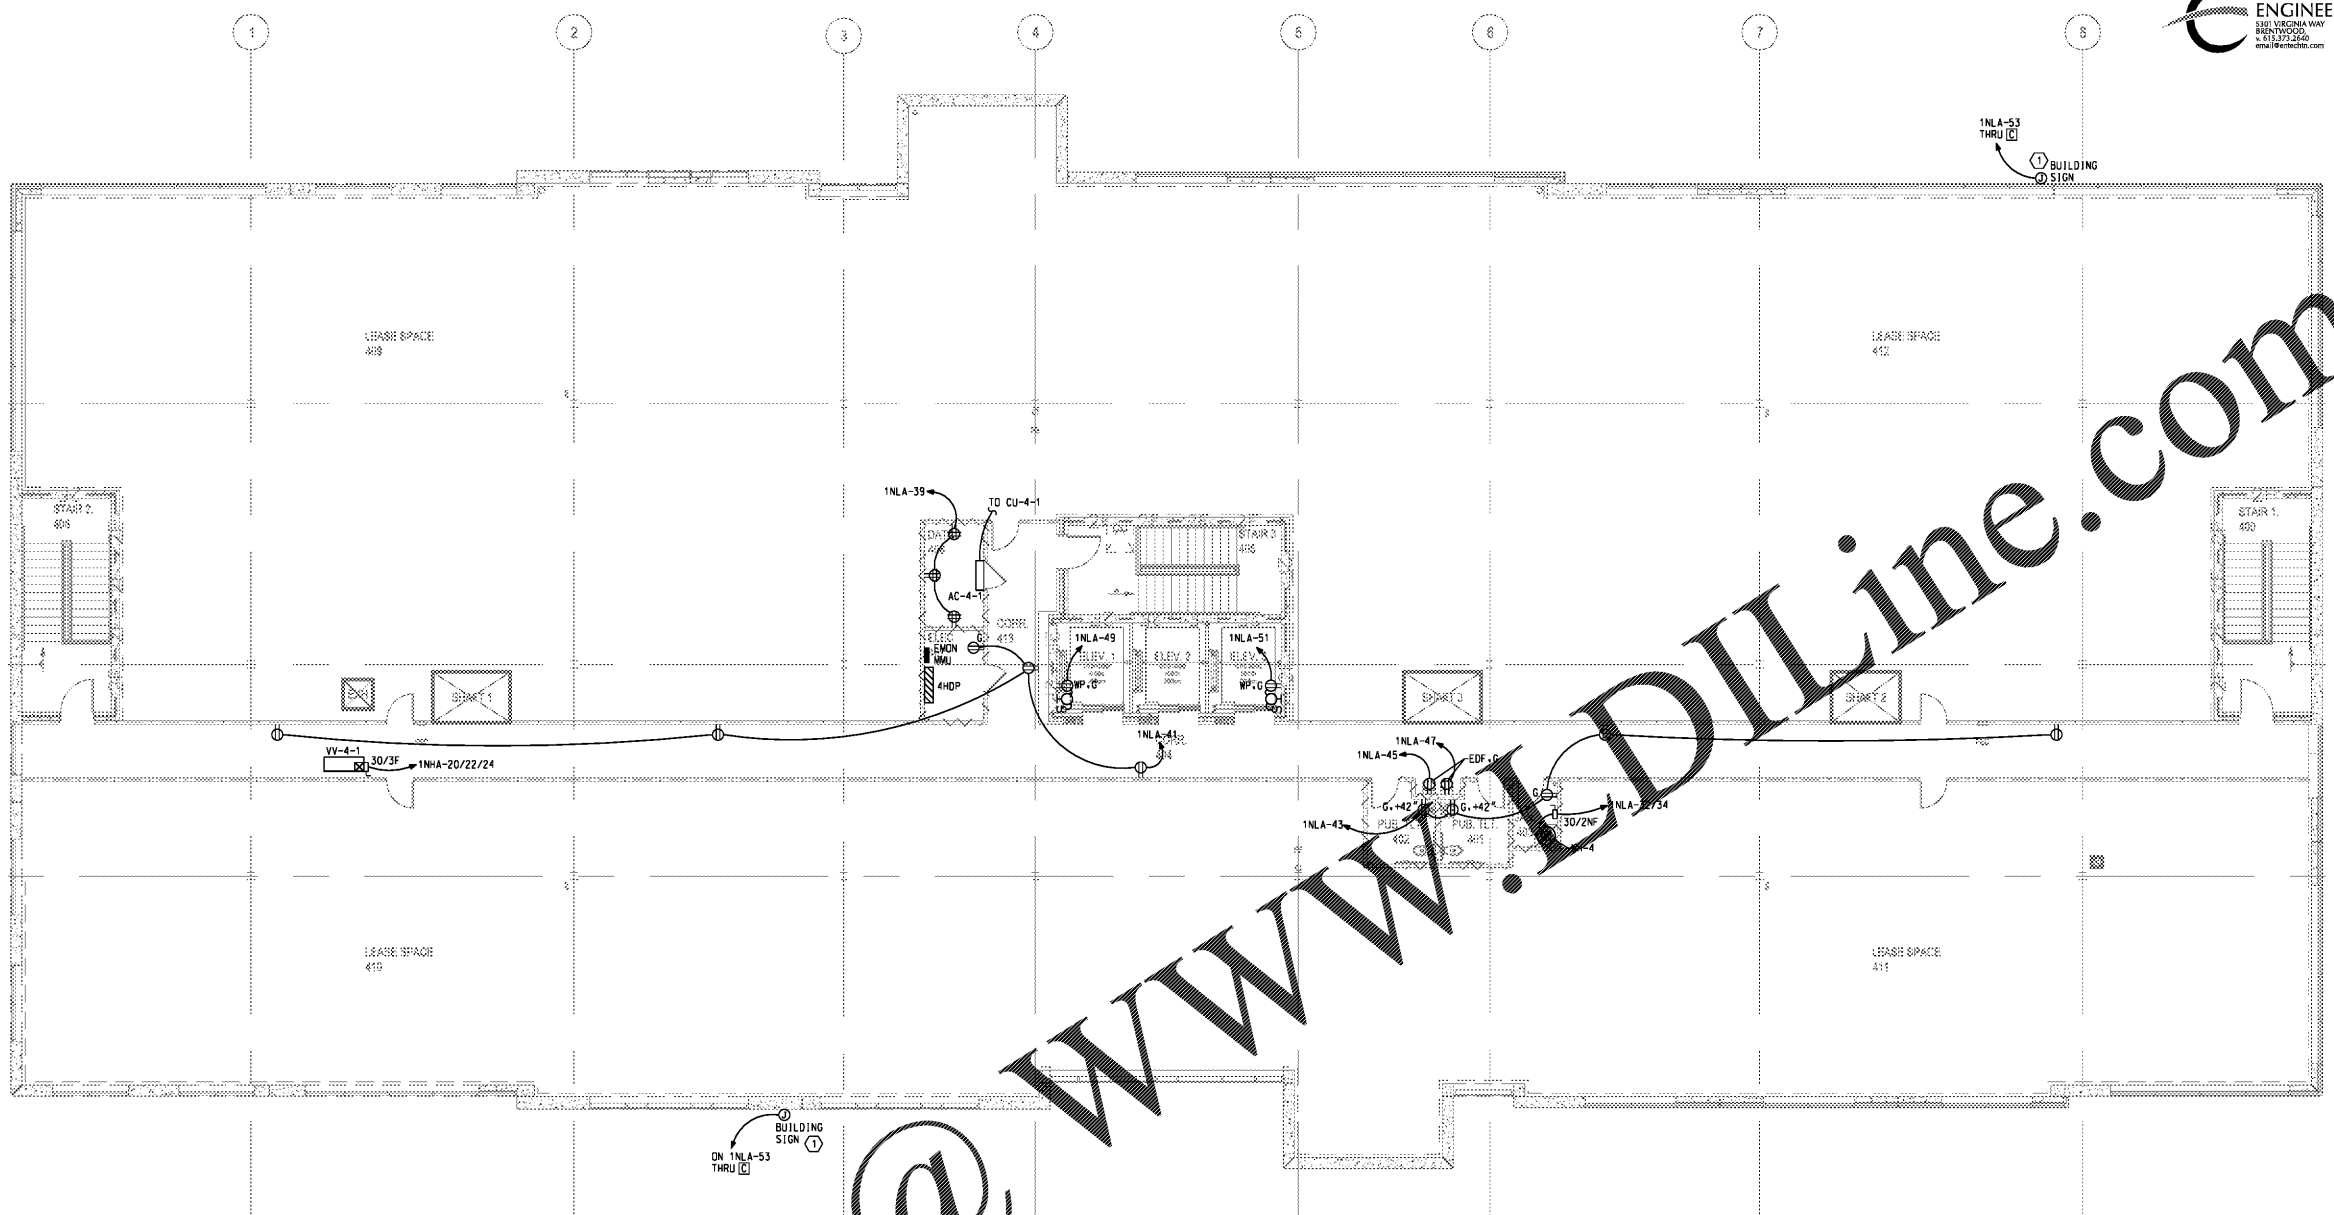

Order Plans @

PLAN NOTES:
1. COORDINATE EXACT LOCATION WITH ARCHITECTURAL ELEVATIONS.
COORDINATE ADDITIONAL REQUIREMENTS WITH SIGN VENDOR/INSTALLER.

WALL LEGEND	
WALL CONSTRUCTION TYP.	
.....	UNRATED PARTITION TO ABOVE CLG.
.....	LEASE SPACE PARTITION
.....	UNRATED PARTITION TO DECK
.....	SMOKE PARTITION
.....	SMOKE BARRIER
.....	1 HOUR FIRE BARRIER
.....	1 HOUR FIRE - SMOKE BARRIER
.....	2 HOUR FIRE BARRIER
.....	2 HOUR FIRE - SMOKE BARRIER
.....	2 HOUR SHAFT BARRIER

NOTE: 1.) FOR SOUND WALLS SEE DIMENSIONED PLAN.
2.) ALL WALL TYPES MAY NOT BE USED.

POWER
FOURTH FLOOR PLAN



REVISIONS		
NO.	DATE	DESCRIPTION

POWER
FOURTH FLOOR PLAN
E2.04
ISSUE DATE: 11.12.19 JOB NUMBER: 19020