

GENERAL NOTES
 1. ALL DIMENSIONS TO FACE OF STUD U.N.O.

HFA
 HARRISON FRENCH & ASSOCIATES, LTD.
 508.528.0770
 31 Hayward Street
 Franklin, Massachusetts 02038
 www.hfa-ac.com

STIPULATION FOR REUSE
 THESE DRAWINGS ARE THE PROPERTY OF HARRISON FRENCH & ASSOCIATES, LTD. AND ARE NOT TO BE REPRODUCED, COPIED, OR TRANSMITTED IN ANY FORM OR BY ANY MEANS, ELECTRONIC OR MECHANICAL, INCLUDING PHOTOCOPYING, RECORDING, OR BY ANY INFORMATION STORAGE AND RETRIEVAL SYSTEM, WITHOUT THE WRITTEN PERMISSION OF HARRISON FRENCH & ASSOCIATES, LTD. ANY REUSE OF THESE DRAWINGS FOR ANY PROJECT OTHER THAN THAT SPECIFICALLY AUTHORIZED BY HARRISON FRENCH & ASSOCIATES, LTD. IS STRICTLY PROHIBITED AND MAY BE CONSIDERED A VIOLATION OF APPLICABLE LAWS.

Cumberland
 SUNRISE & 4TH
 FORT LAUDERDALE, FL 33304
 JOB NUMBER: 41-17-00410


ISSUE BLOCK

90% CDs	05/10/19
100% SET	06/14/19
90% AIM 4.0	08/14/19
100% AIM 4.0	09/11/19

CHECKED BY: JEO
 DRAWN BY: ZC
 DOCUMENT DATE: 09/11/19

STATE OF FLORIDA
 JAMES E. GIBSON
 ARCHITECT
 ARS7371
 Date: 2019.09.11 12:20:42-04'00'

FLOOR PLAN
 SHEET:
A100

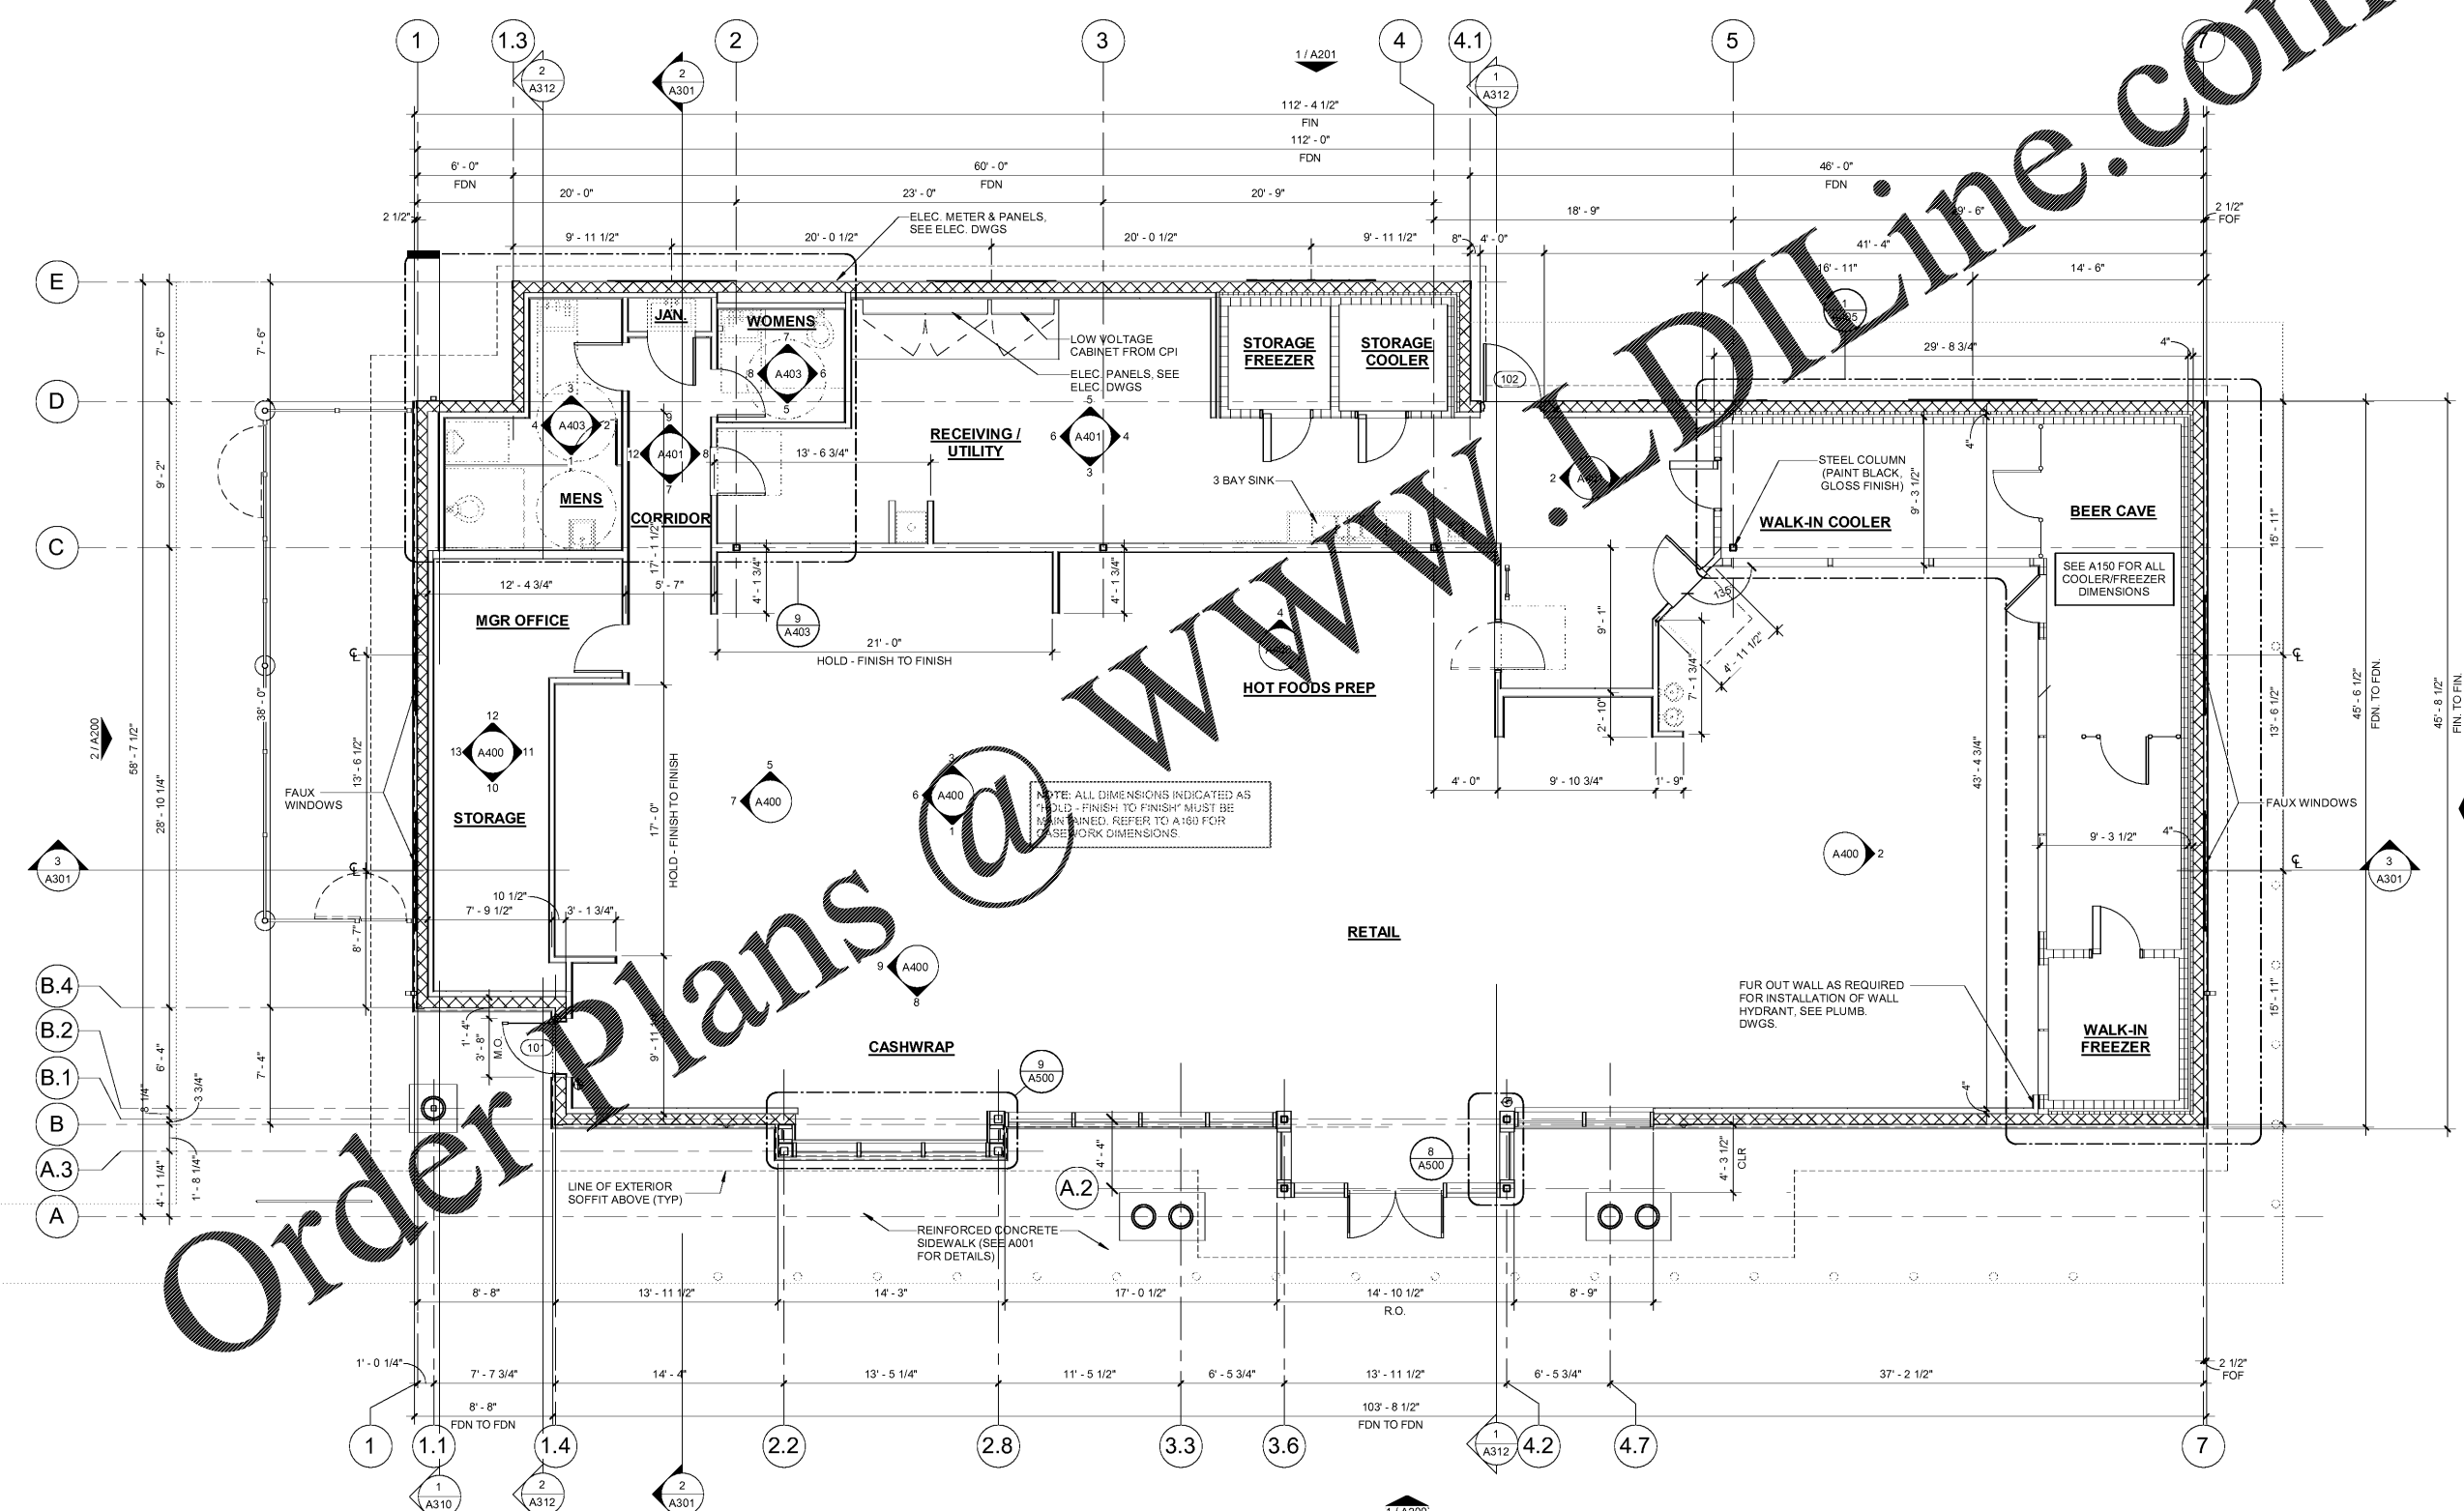

1 FLOOR PLAN
 3/16" = 1'-0"

9/11/2019 3:28:38 PM
 C:\Users\cherry\OneDrive\Documents\2019 Rev\Projects\41-17-00410_SUNRISE_4TH\A100_F1_FLOOR PLAN.dwg
 1:00 FLOOR PLAN