

2 FLAT ROOF PLAN
3/16" = 1'-0"

- GENERAL NOTES**
1. PROVIDE STRUCTURAL SUPPORT FOR HVAC UNITS AS MAY BE REQUIRED. REFER TO SHEET A504 FOR ROOF CURB DETAILS.
 2. ALL CONDUIT AND PIPING PENETRATIONS THROUGH TPO ROOF MEMBRANE SHALL BE SEALED WITH MATERIALS APPROVED BY THE ROOF SYSTEM MANUFACTURER TO MAINTAIN ROOF SYSTEM WARRANTY.
 3. REFER TO MECHANICAL & ELECTRICAL DWGS FOR ADDITIONAL EQUIPMENT INFORMATION, SPECIFICATIONS & DETAILS.
- SPECIFICATIONS**
1. 100' HOSE CONTRACTORS CHOICE OF 3/4"x100' PREMIUM BLACK RUBBER HOSE OR OTHER APPROVED EQUAL
 2. HOSE RACK WORKSMART WALL MOUNTED HOSE RACK MFR PART #WS-HF-REEL-008" OR OTHER APPROVED EQUAL
- ROOF LEGEND**
- D.S. DOWNSPOUT
 - DIRECTION OF SLOPE
 - ▨ WALK-OFF MAT
 - - - GUTTER DE-ICING CABLE

HFA
HARRISON FRENCH & ASSOCIATES, LTD.
508.528.0770
31 Hayward Street
Franklin, Massachusetts 02038
www.hfa-ac.com

STIPULATION FOR REUSE
THIS DOCUMENT IS THE PROPERTY OF HARRISON FRENCH & ASSOCIATES, LTD. IT IS TO BE USED ONLY FOR THE PROJECT AND AT THE LOCATION SPECIFIED ON THE DRAWINGS. IT IS NOT TO BE REPRODUCED, COPIED, OR TRANSMITTED IN ANY FORM OR BY ANY MEANS, ELECTRONIC OR MECHANICAL, INCLUDING PHOTOCOPYING, RECORDING, OR BY ANY INFORMATION STORAGE AND RETRIEVAL SYSTEM, WITHOUT THE WRITTEN PERMISSION OF HARRISON FRENCH & ASSOCIATES, LTD. ANY UNAUTHORIZED REUSE OR MODIFICATION OF THIS DOCUMENT IS PROHIBITED AND WILL BE CONSIDERED A VIOLATION OF THE PROFESSIONAL ENGINEERING BOARD OF REGISTRATION FOR PROFESSIONAL ENGINEERS AND ARCHITECTS ACT.

Cumberland
SUNRISE & 4TH
FORT LAUDERDALE, FL 33304
JOB NUMBER: 41-17-00410


ISSUE BLOCK

90% CDs	05/10/19
100% SET	06/14/19
90% AIM 4.0	08/14/19
100% AIM 4.0	09/11/19

CHECKED BY: JEO
DRAWN BY: ZC
DOCUMENT DATE: 09/11/19

STATE OF FLORIDA
JAMES E. CHERRY
ARCHITECT
Date: 2019-08-11 17:39:12-0400
James E. Cherry, Architect
License #24822019
Harrison French & Associates, LTD
CFLA #19-22890-1123

ROOF PLAN
SHEET: A140

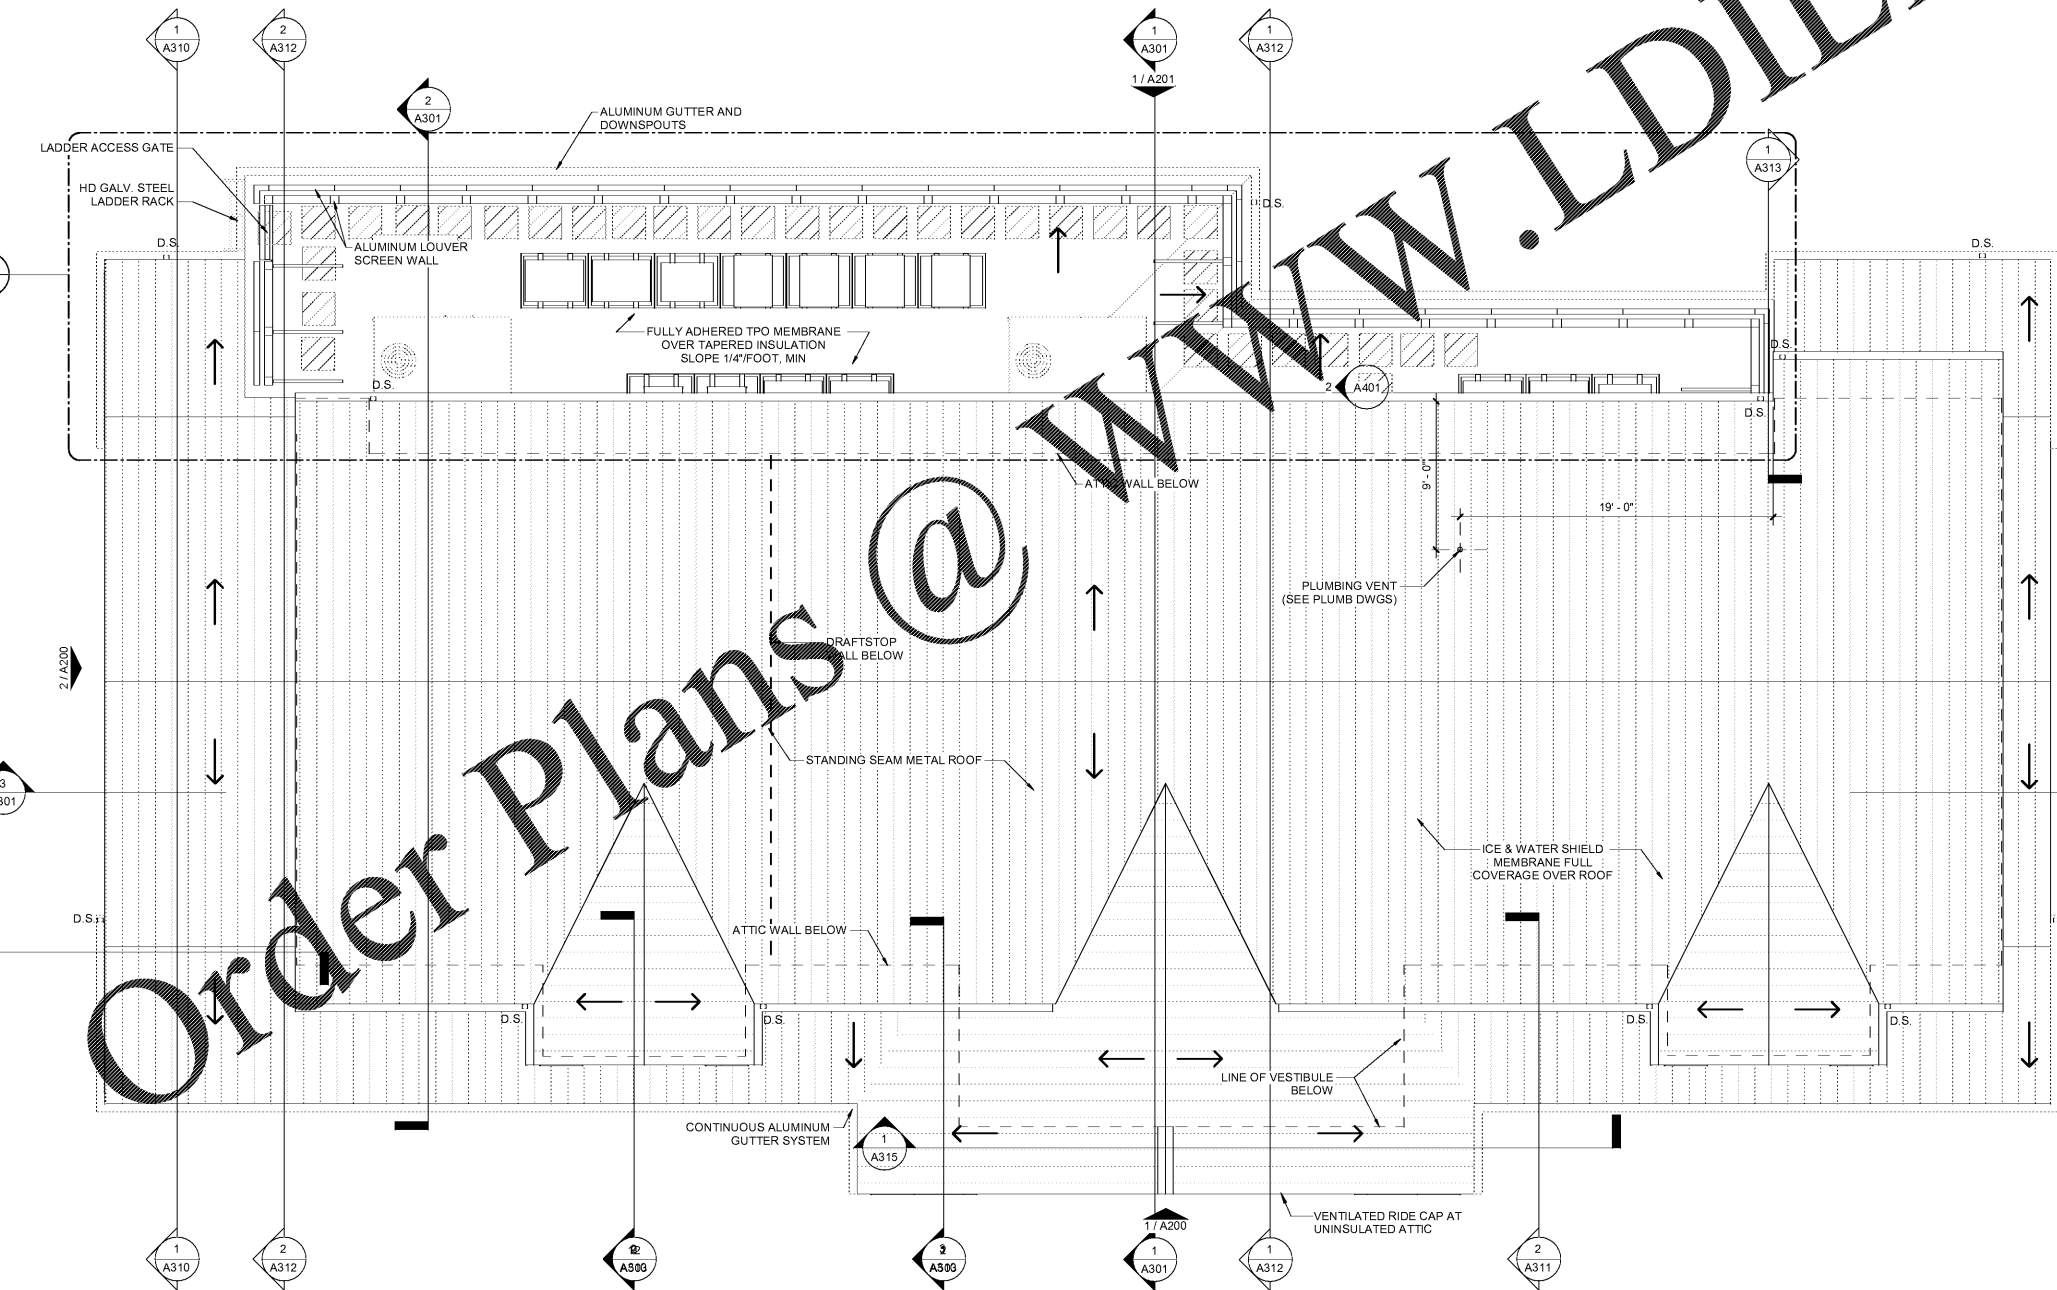

1 ROOF PLAN
3/16" = 1'-0"

Order Plans @ WWW.LDILine.com

9/11/2019 4:27:52 PM
C:\Users\cherry\OneDrive\Documents\2019 Revit Projects\41-17-00410_A140.dwg - A140.dwg - 3/16" = 1'-0" - 1/16" = 1'-0" - 1/16" = 1'-0"