

**STIPULATION FOR REUSE**  
 THESE DRAWINGS ARE PREPARED FOR THE EXCLUSIVE USE OF THE CLIENT. ANY REUSE, REPRODUCTION, OR DISTRIBUTION OF THESE DRAWINGS WITHOUT THE WRITTEN PERMISSION OF HARRISON FRENCH & ASSOCIATES, LTD. IS STRICTLY PROHIBITED. THE CLIENT AGREES TO HOLD HARRISON FRENCH & ASSOCIATES, LTD. HARMLESS FROM ANY AND ALL CLAIMS, DAMAGES, LOSSES, AND EXPENSES, INCLUDING ATTORNEY'S FEES, ARISING FROM OR RESULTING FROM THE REUSE OF THESE DRAWINGS BY ANY OTHER PARTY.

**Cumberland**  
 ARCHITECTS  
 SUNRISE & 4TH  
 FORT LAUDERDALE, FL 33304  
 JOB NUMBER: 41-17-00410

**ISSUE BLOCK**


90% CDs	05/10/19
100% SET	06/14/19
90% AIM4.0	08/14/19
100% AIM 4.0	09/11/19

CHECKED BY: JEO  
 DRAWN BY: ZC  
 DOCUMENT DATE: 09/11/19

STATE OF FLORIDA  
 JAMES E. CHERRY  
 REGISTERED ARCHITECT  
 AR37371  
 Date: 2019/09/11 14:05:04  
 James E. Cherry, Architect  
 License #348202019  
 Harrison French & Associates, Ltd.  
 31A-22800-11203

WALL SECTIONS

SHEET: A315

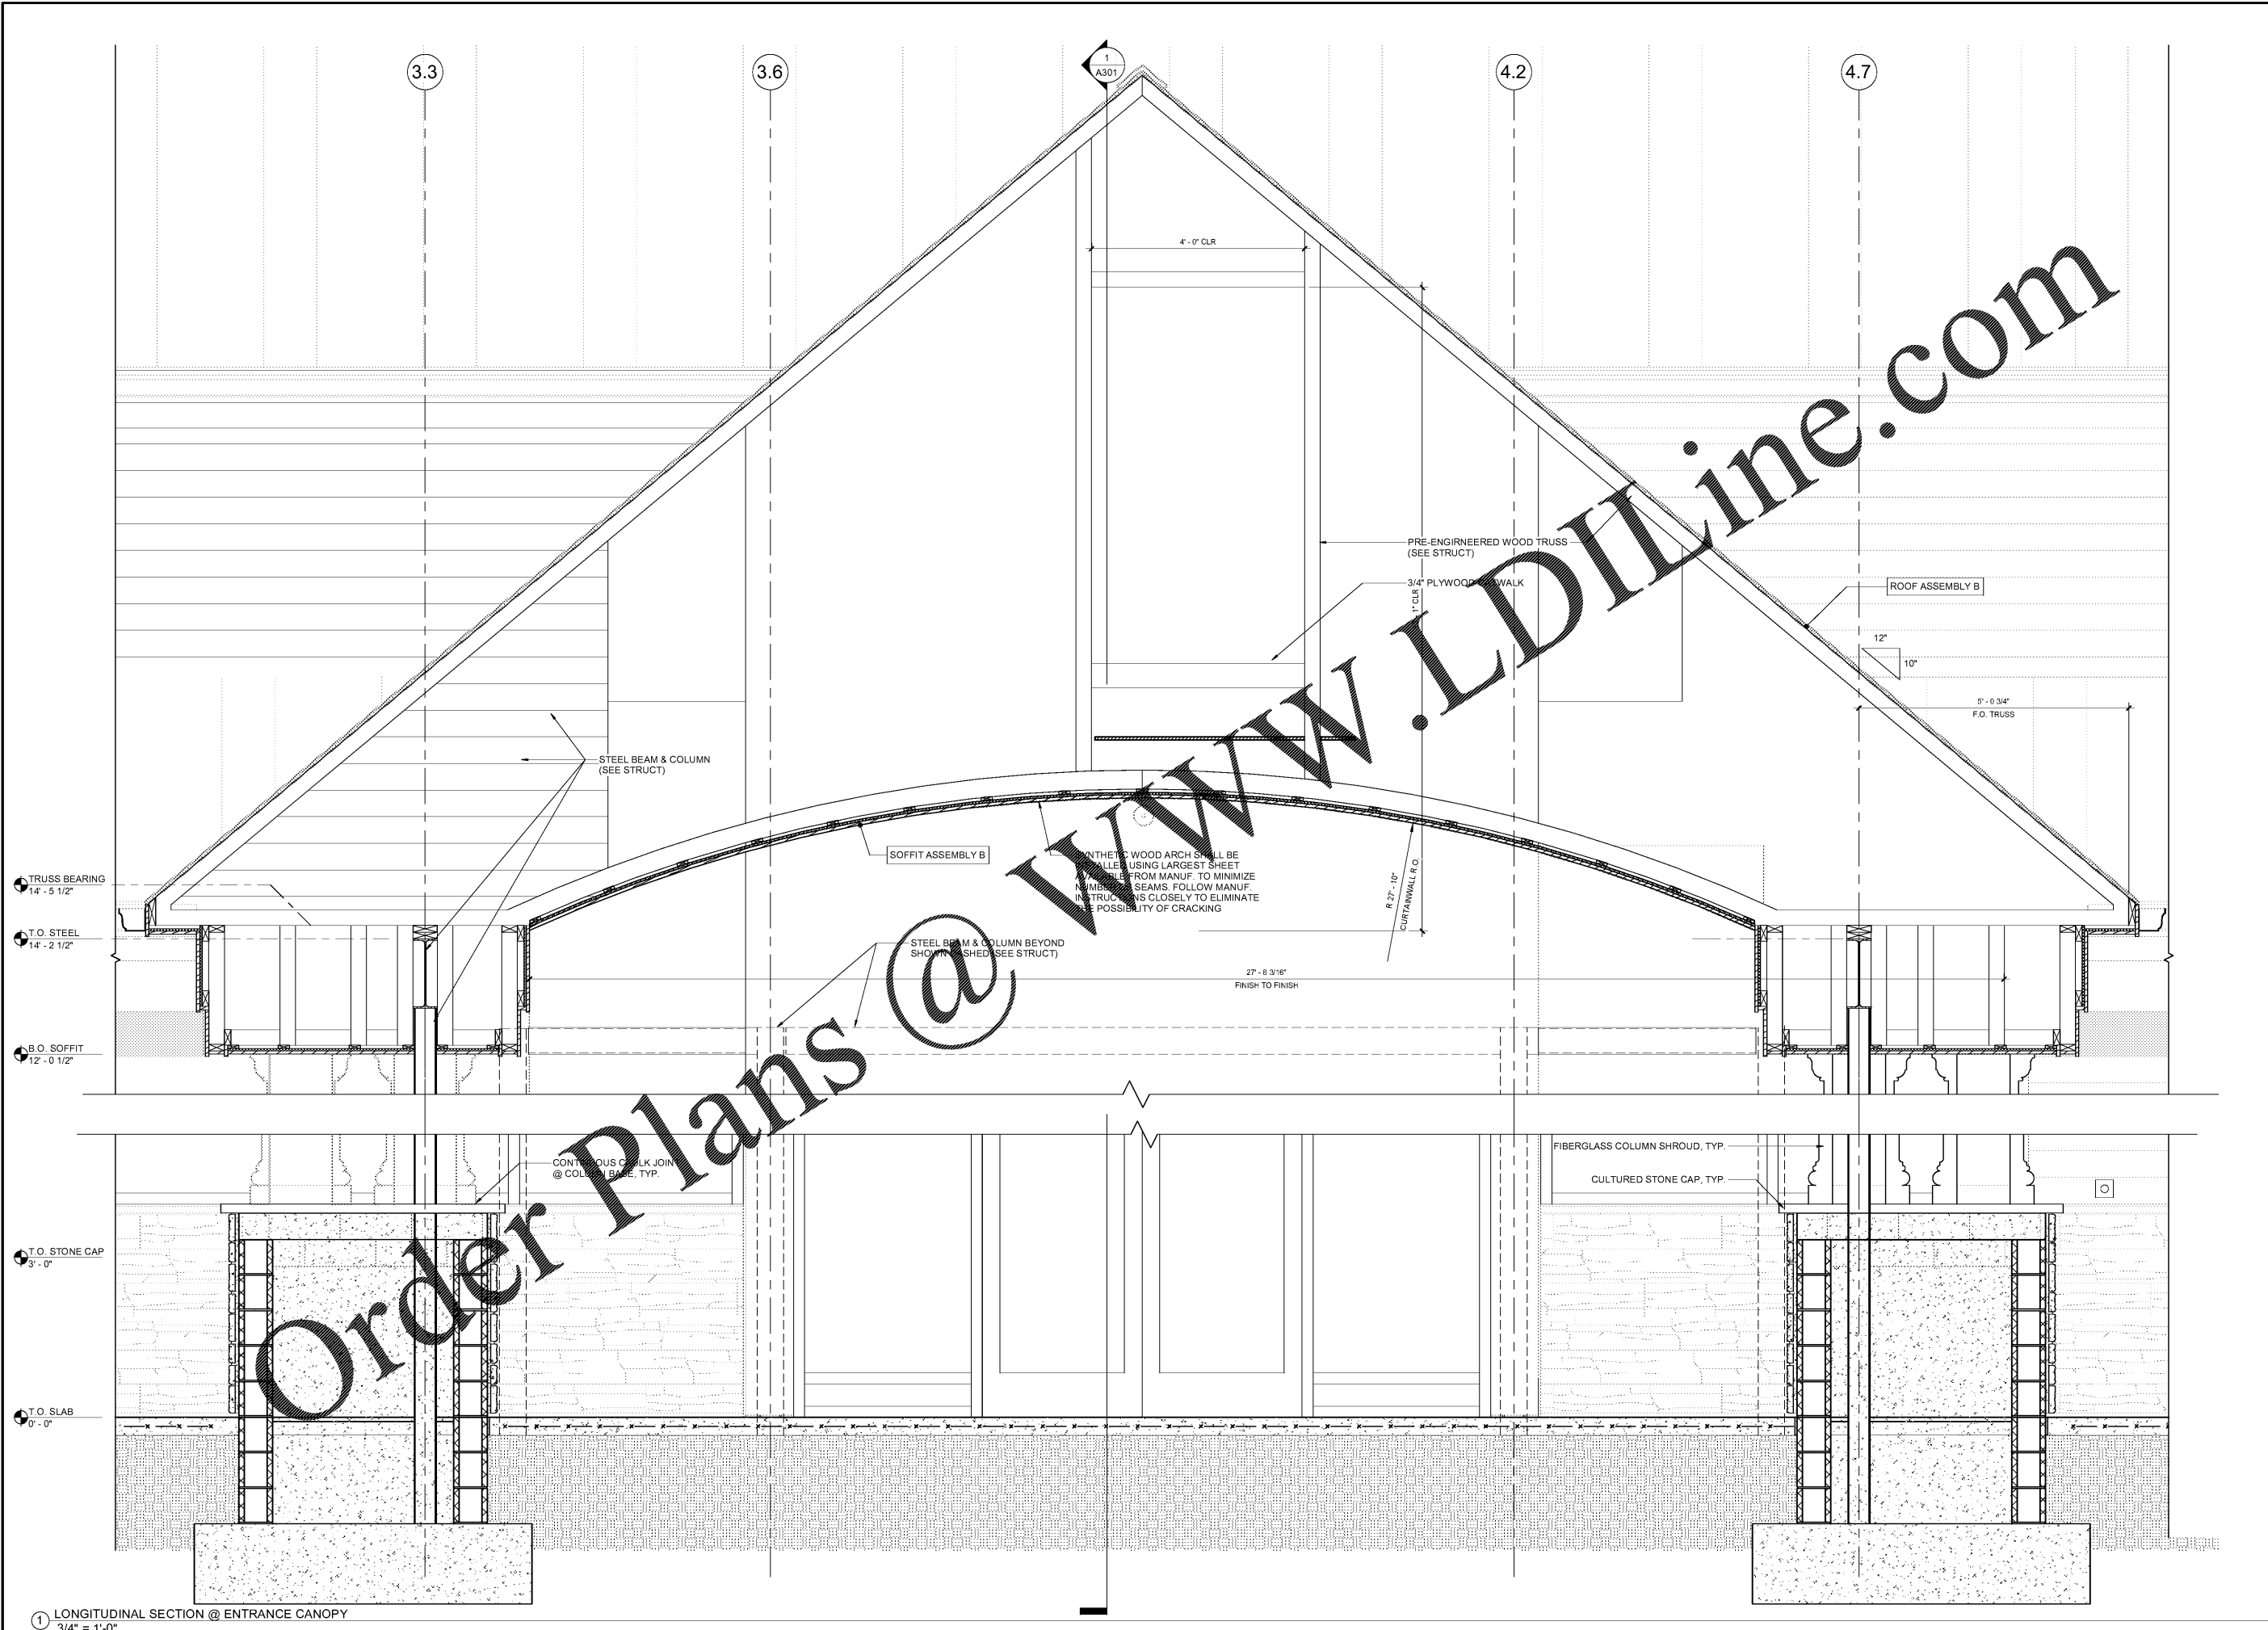

**WWW.LDIDLine.com**

**Order Plans @**

9/11/2019 3:17:14 PM  
 C:\Users\cherry\OneDrive\Documents\2019 Revit Projects\41-17-00410\_Arch\41-17-00410\_WB\_2019.dwg (shaded) (P)  
 1:12 WALL SECTIONS

① LONGITUDINAL SECTION @ ENTRANCE CANOPY  
 3/4" = 1'-0"