

STIPULATION FOR REUSE
 THESE DRAWINGS ARE THE PROPERTY OF HARRISON FRENCH & ASSOCIATES, LTD. AND ARE NOT TO BE REPRODUCED, COPIED, OR TRANSMITTED IN ANY FORM OR BY ANY MEANS, ELECTRONIC OR MECHANICAL, WITHOUT THE WRITTEN PERMISSION OF HARRISON FRENCH & ASSOCIATES, LTD. THE PROJECT SITE OR AT A LATER TIME. THE USER OF THESE DRAWINGS FOR ANY OTHER PROJECT WITHOUT THE WRITTEN PERMISSION OF HARRISON FRENCH & ASSOCIATES, LTD. IS PROHIBITED. 


ISSUE BLOCK	
90% CDs	05/10/19
100% SET	06/14/19
90% AIM4.0	08/14/19
100% AIM 4.0	09/11/19

CHECKED BY: JEO
 DRAWN BY: ZC
 DOCUMENT DATE: 09/11/19


STATE OF FLORIDA
 JAMES E. CHEN
 PROFESSIONAL ARCHITECT
 No. 14837371
 Date: 2019 08 14 17:40:01-0400
 James E. Chen, Architect
 License #14837371
 Harrison French & Associates, LTD
 508-528-0770

BEER CAVE - FLOOR PLAN, RCP & DETAILS


- GENERAL NOTES**
1. INSTALL WP-5 PANELS PRIOR TO INSTALLING ANY CEILING MOUNTED FIXTURES OR EQUIPMENT.
 2. SEAL ALL COOLER/FREEZER WALLS AND CEILINGS PENETRATIONS TIGHT.
 3. SEE A120 FOR FLOOR FINISHES.
 4. SEE A130 FOR ADDITIONAL RCP INFORMATION.
 5. SEE A150 FOR ADDITIONAL FLOOR PLAN INFORMATION.
 6. SEE E001 & E100 FOR FIXTURE TYPES AND INSTALLATION NOTES.
 7. ALL FRP & ACCESSORIES TO BE PROVIDED BY CFI & INSTALLED BY G.C.

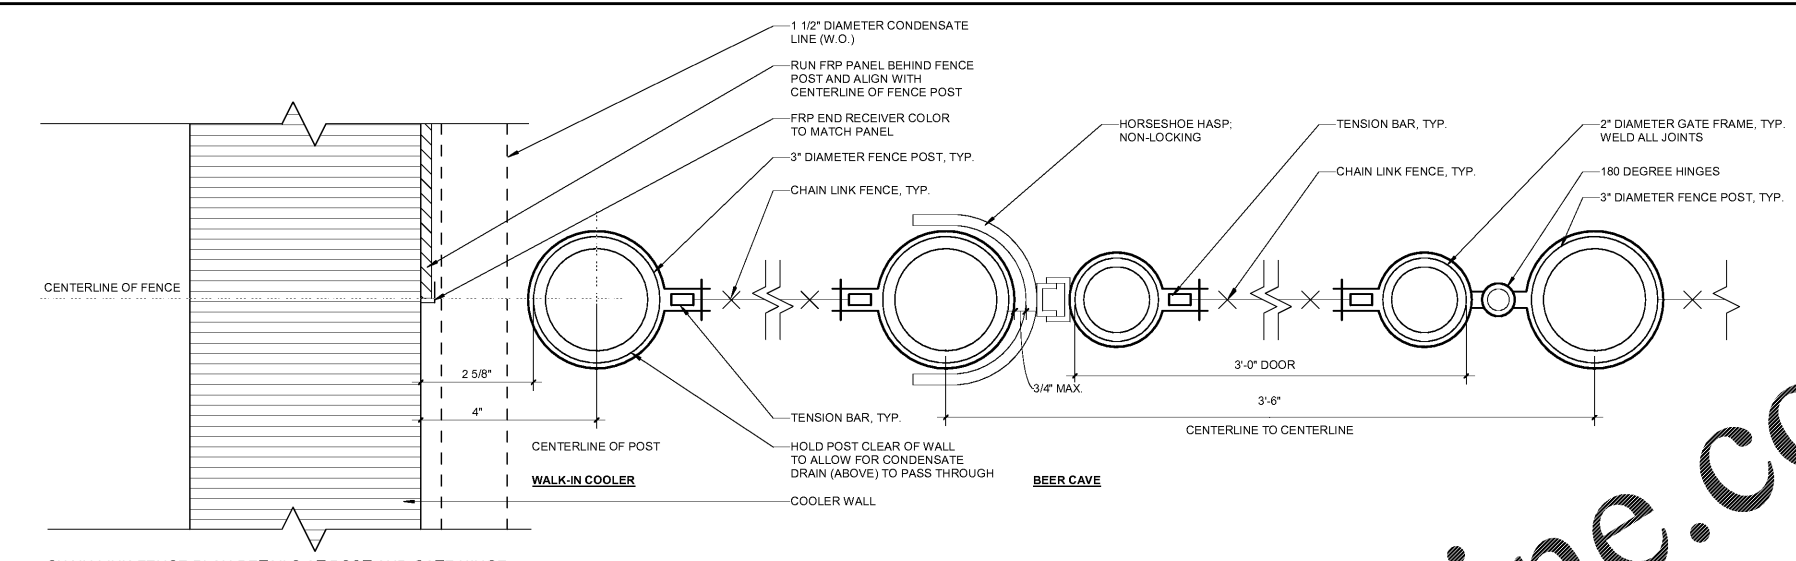


7 CHAIN LINK FENCE PLAN DETAILS AT POST AND GATE HINGE
 6" = 1'-0"

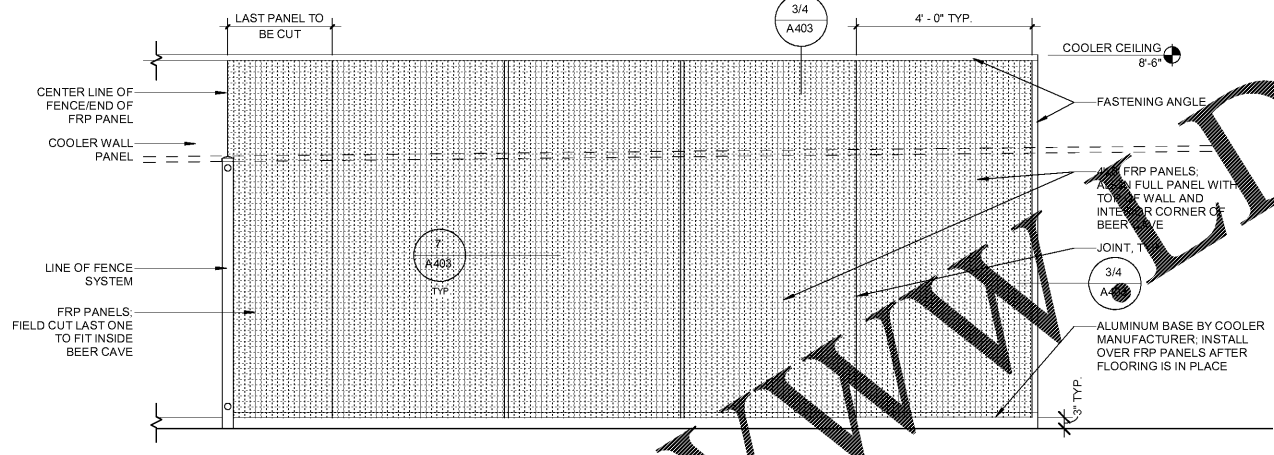

6 FRP PANEL ELEVATION
 1/2" = 1'-0"

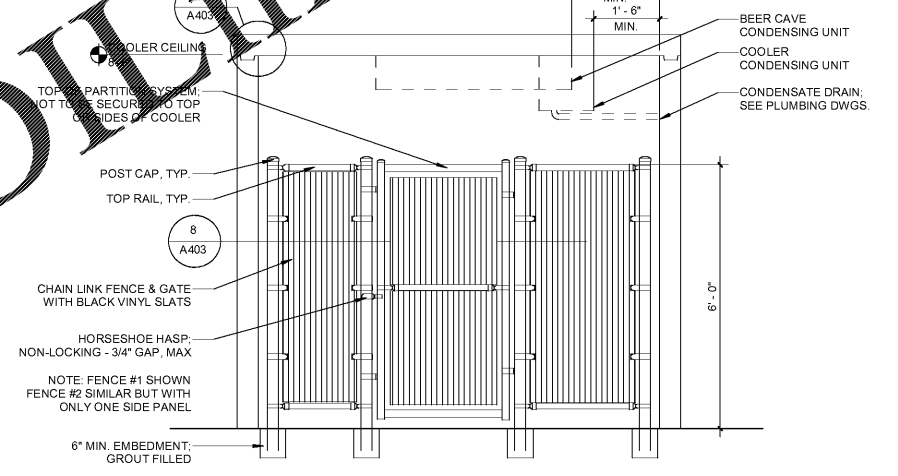


5 CHAIN LINK FENCE ELEVATION
 1/2" = 1'-0"

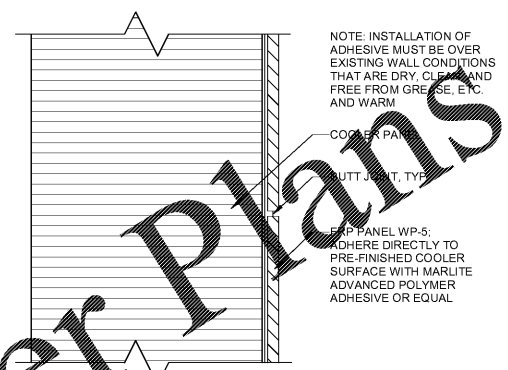


4 FRP PANEL CONNECTION DETAIL (WALL & CEILING)
 3" = 1'-0"

3 INSIDE CORNER FRP CONNECTION (SNOWMAN)
 3" = 1'-0"

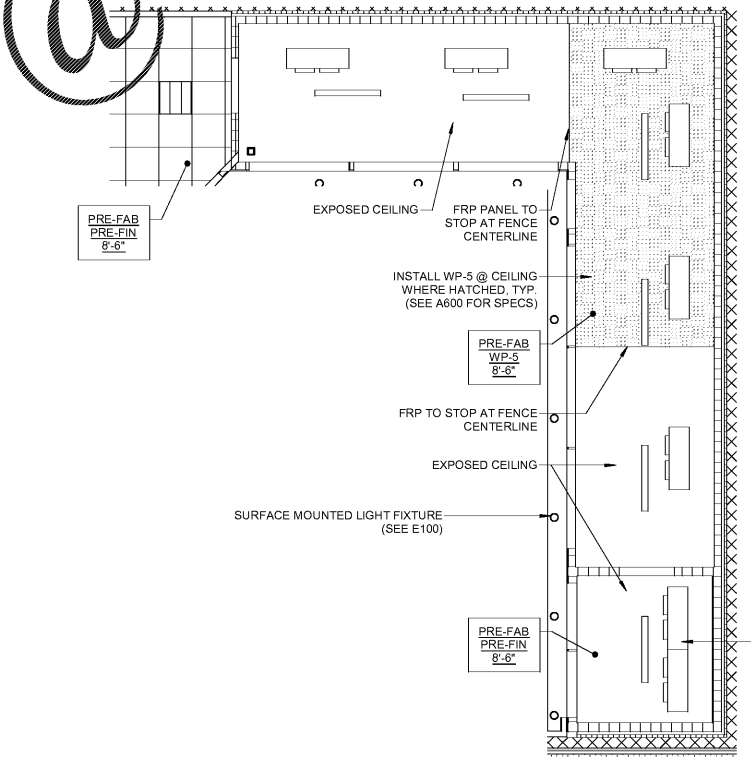

2 PARTIAL RCP @ BEER CAVE
 3/16" = 1'-0"

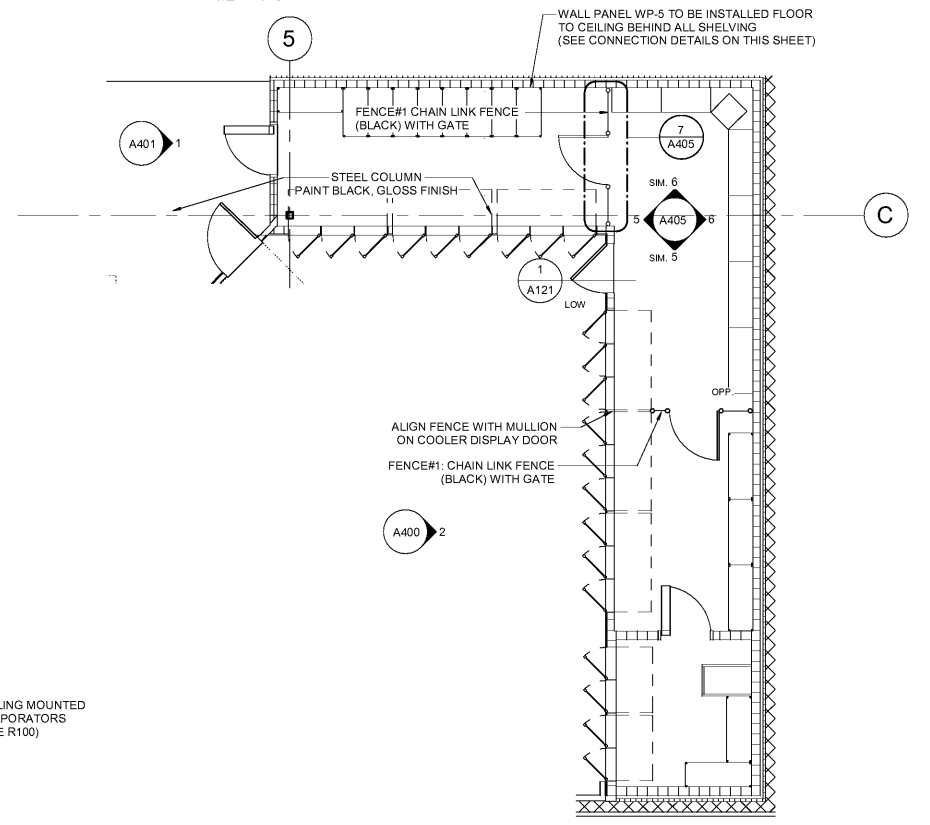

1 PARTIAL FLOOR PLAN @ BEER CAVE
 3/16" = 1'-0"

Order Plans @ WWW.HFDLINE.COM

9/11/2019 3:12:11 PM
 C:\Users\cmr\OneDrive\Documents\2019 Rev\Projects\41-Fort Lauderdale_A405\Floor Plans\41-Fort Lauderdale_A405_RCP & DETAILS.dwg