


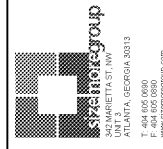

No.	DESCRIPTION

CITY OF MONROE
PUBLIC SAFETY & MUNICIPAL
COURT COMPLEX RENOVATION
 140 BLAINE ST., MONROE, GA 30655




THIS DRAWING IS AN INSTRUMENT OF SERVICE AND SHALL REMAIN THE PROPERTY OF THE ARCHITECT. NO PART OF THIS DOCUMENT SHALL BE REPRODUCED OR TRANSMITTED IN ANY FORM, ELECTRONICALLY OR MECHANICALLY, FOR ANY PURPOSE, WITHOUT THE EXPRESS WRITTEN PERMISSION OF THE ARCHITECT.


ROOF PLAN & DETAILS

PROJECT # 19160MONRpo
 DATE: Issu
 DRAWN BY: Author
 CHECKED BY: Checker


A101
 SCALE: As indicated

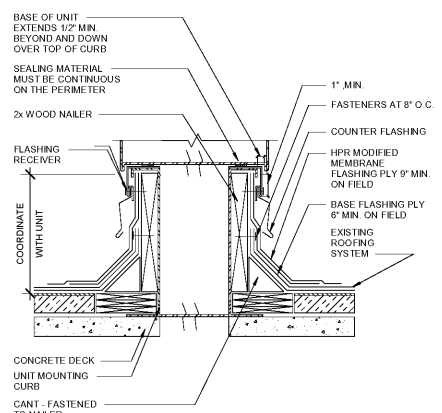


2 ROOF DETAIL 1
 A101 3/4" = 1'-0"

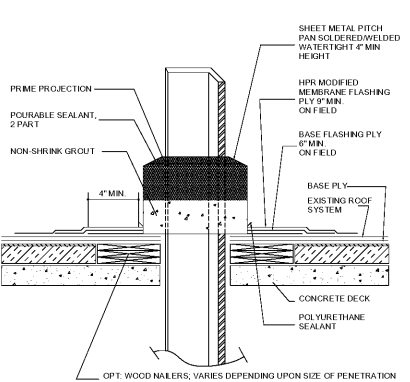


6 ROOF DETAIL 5
 A101 3/4" = 1'-0"

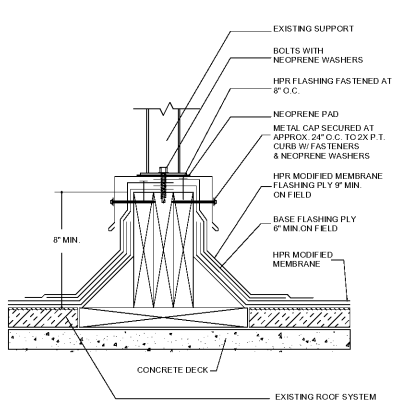


3 ROOF DETAIL 2
 A101 3/4" = 1'-0"

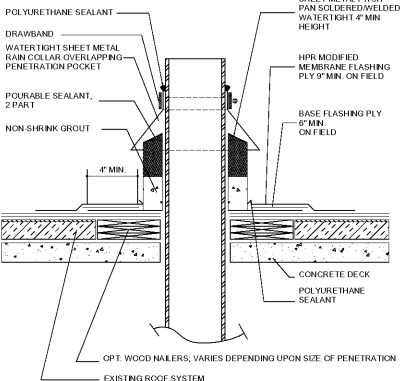


7 ROOF DETAIL 6
 A101 3/4" = 1'-0"

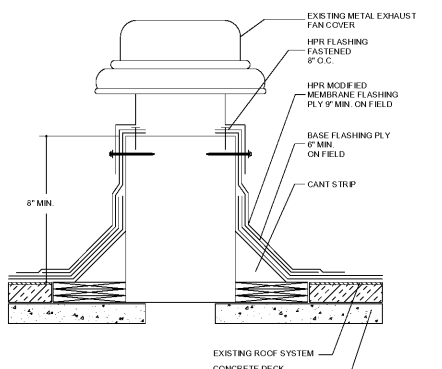


4 ROOF DETAIL 3
 A101 3/4" = 1'-0"

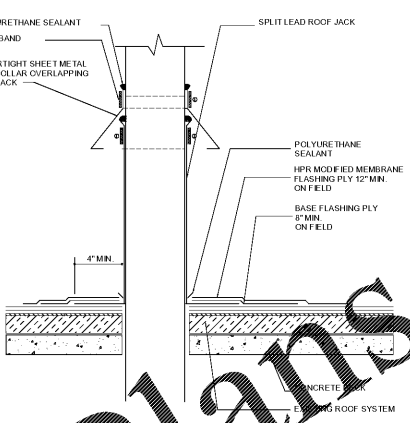


8 ROOF DETAIL 7
 A101 3/4" = 1'-0"

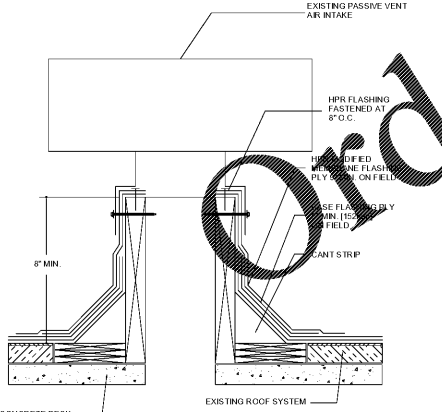

5 ROOF DETAIL 4
 A101 3/4" = 1'-0"

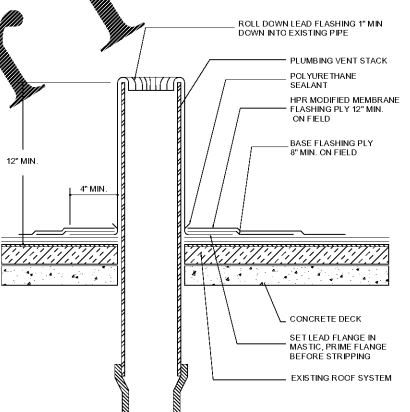

9 ROOF DETAIL 8
 A101 3/4" = 1'-0"

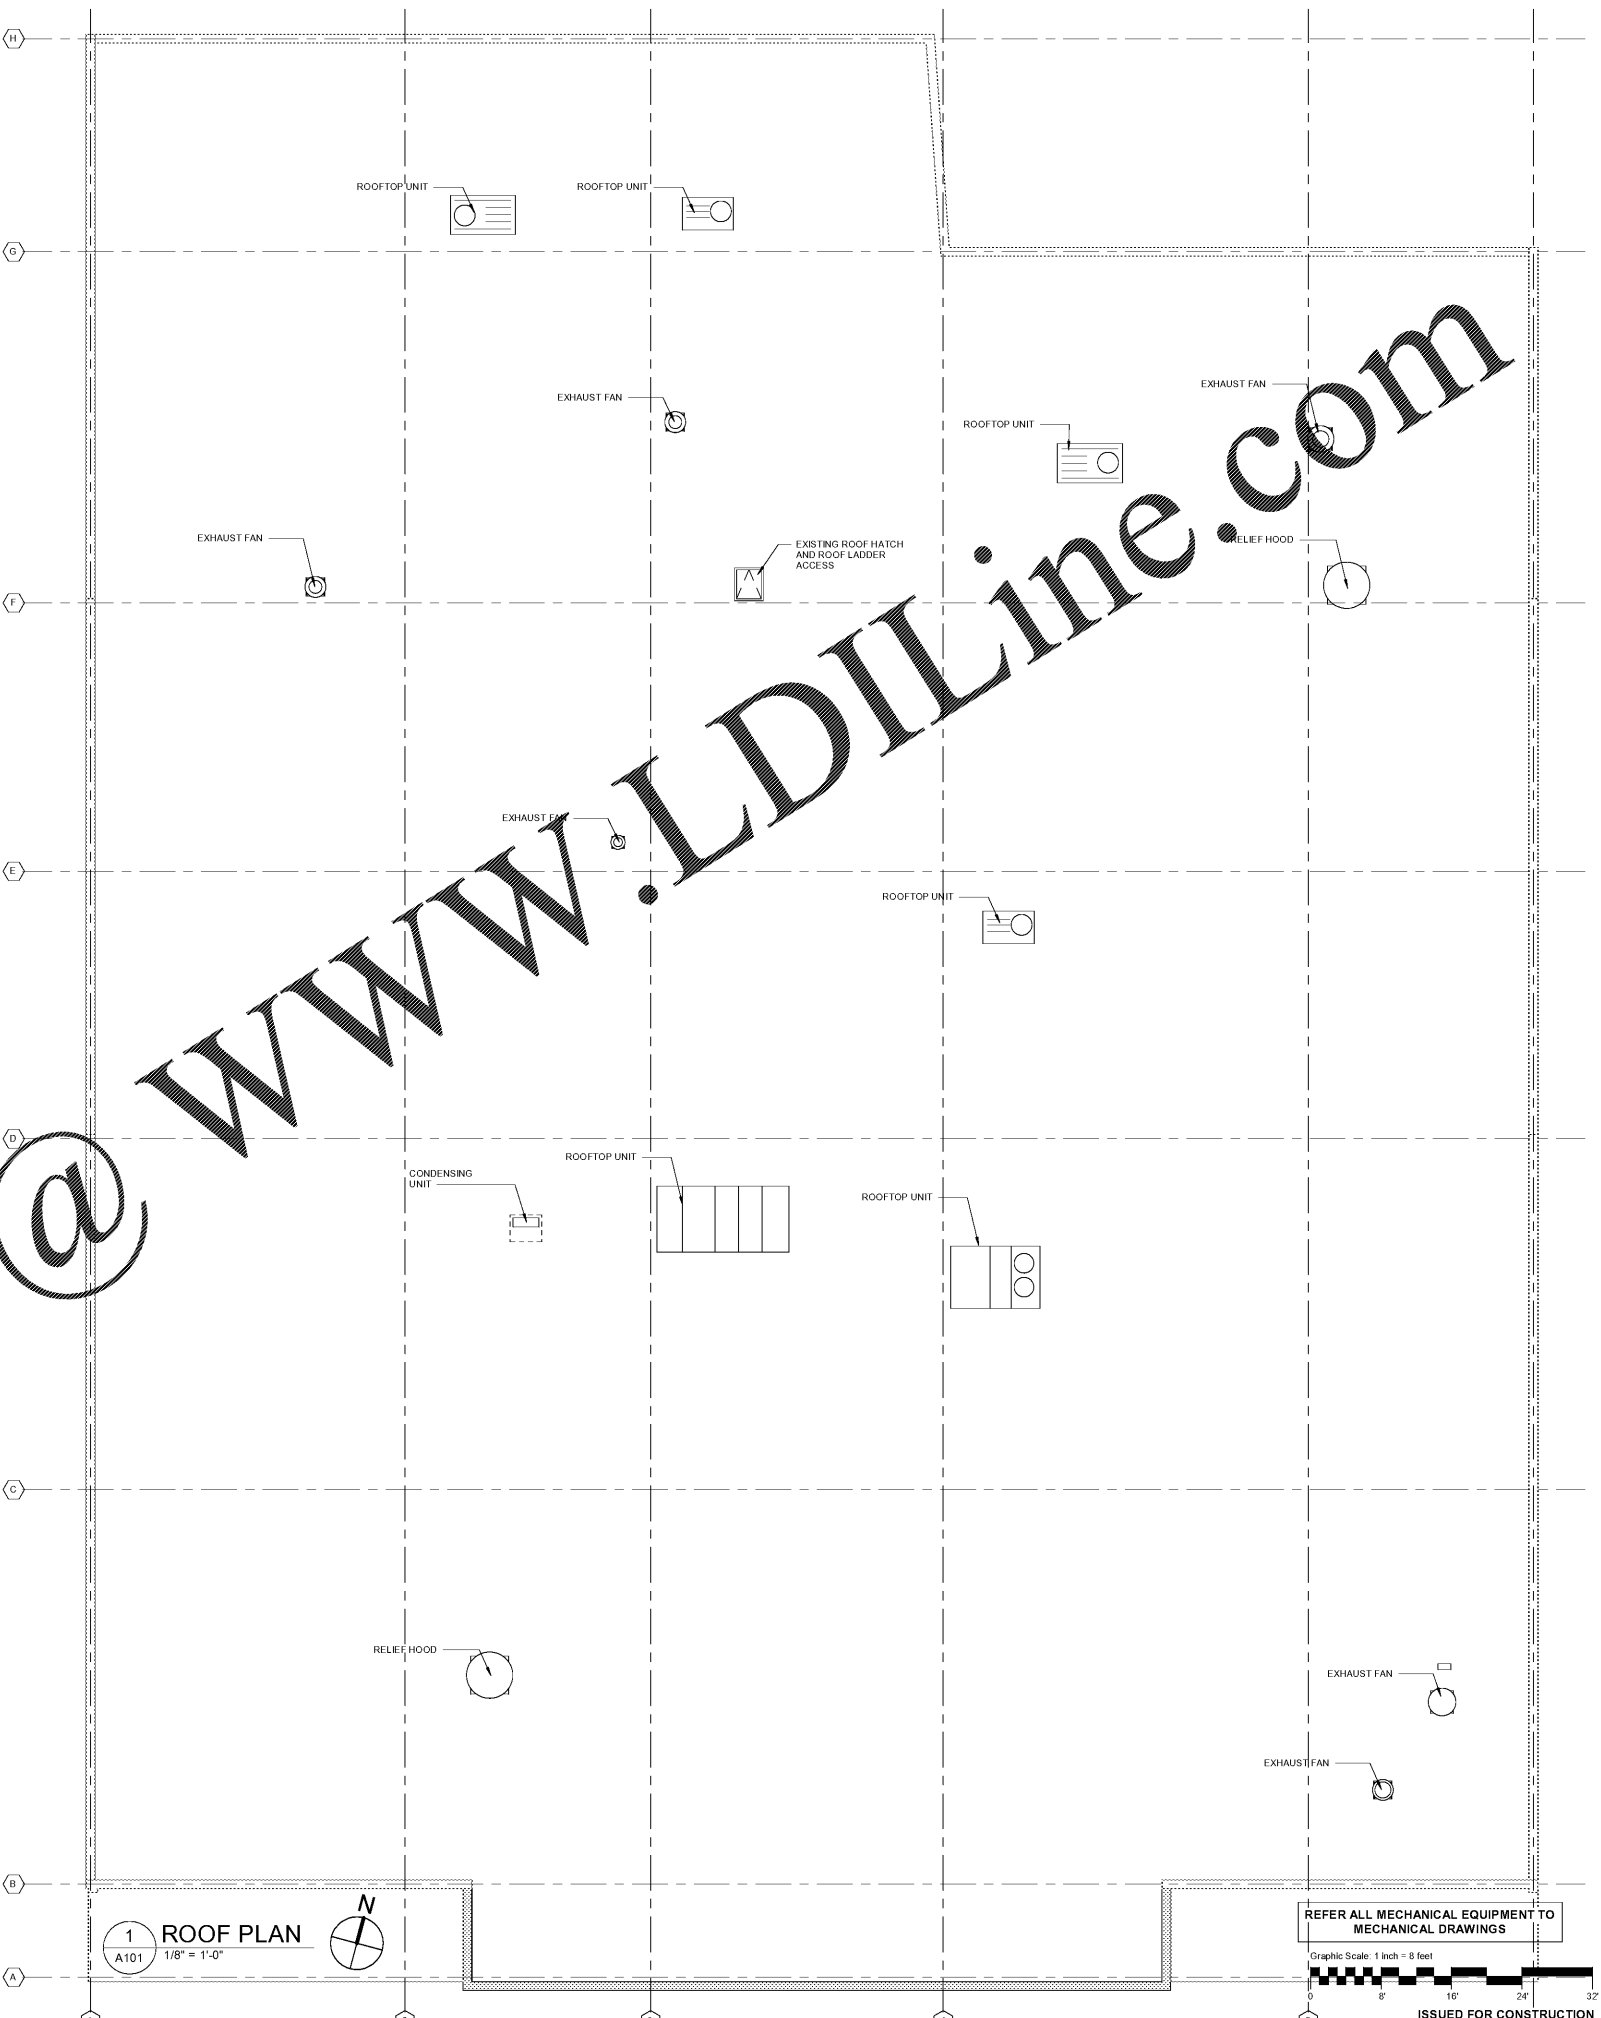

1 ROOF PLAN
 A101 1/8" = 1'-0"

REFER ALL MECHANICAL EQUIPMENT TO MECHANICAL DRAWINGS

Graphic Scale: 1 inch = 8 feet

ISSUED FOR CONSTRUCTION