




| DATE | DESCRIPTION |
|------|-------------|
|      |             |
|      |             |

CITY OF MONROE  
PUBLIC SAFETY & MUNICIPAL  
COURT COMPLEX RENOVATION  
140 BLAINE ST., MONROE, GA 30655

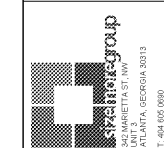

THIS DRAWING IS AN INSTRUMENT OF SERVICE AND SHALL REMAIN THE PROPERTY OF THE ARCHITECT. NO REPRODUCTIONS OR TRANSMISSIONS IN ANY FORM, ELECTRONICALLY OR MECHANICALLY, FOR ANY PURPOSE, WITHOUT THE EXPRESS WRITTEN PERMISSION OF THE ARCHITECT.


**ROOF FRAMING PLAN**

PROJECT # 19160MONRpo  
DATE: 09/04/19  
DRAWN BY: DFM  
CHECKED BY: HJ

**S201**

SCALE: As indicated

Order Plans @

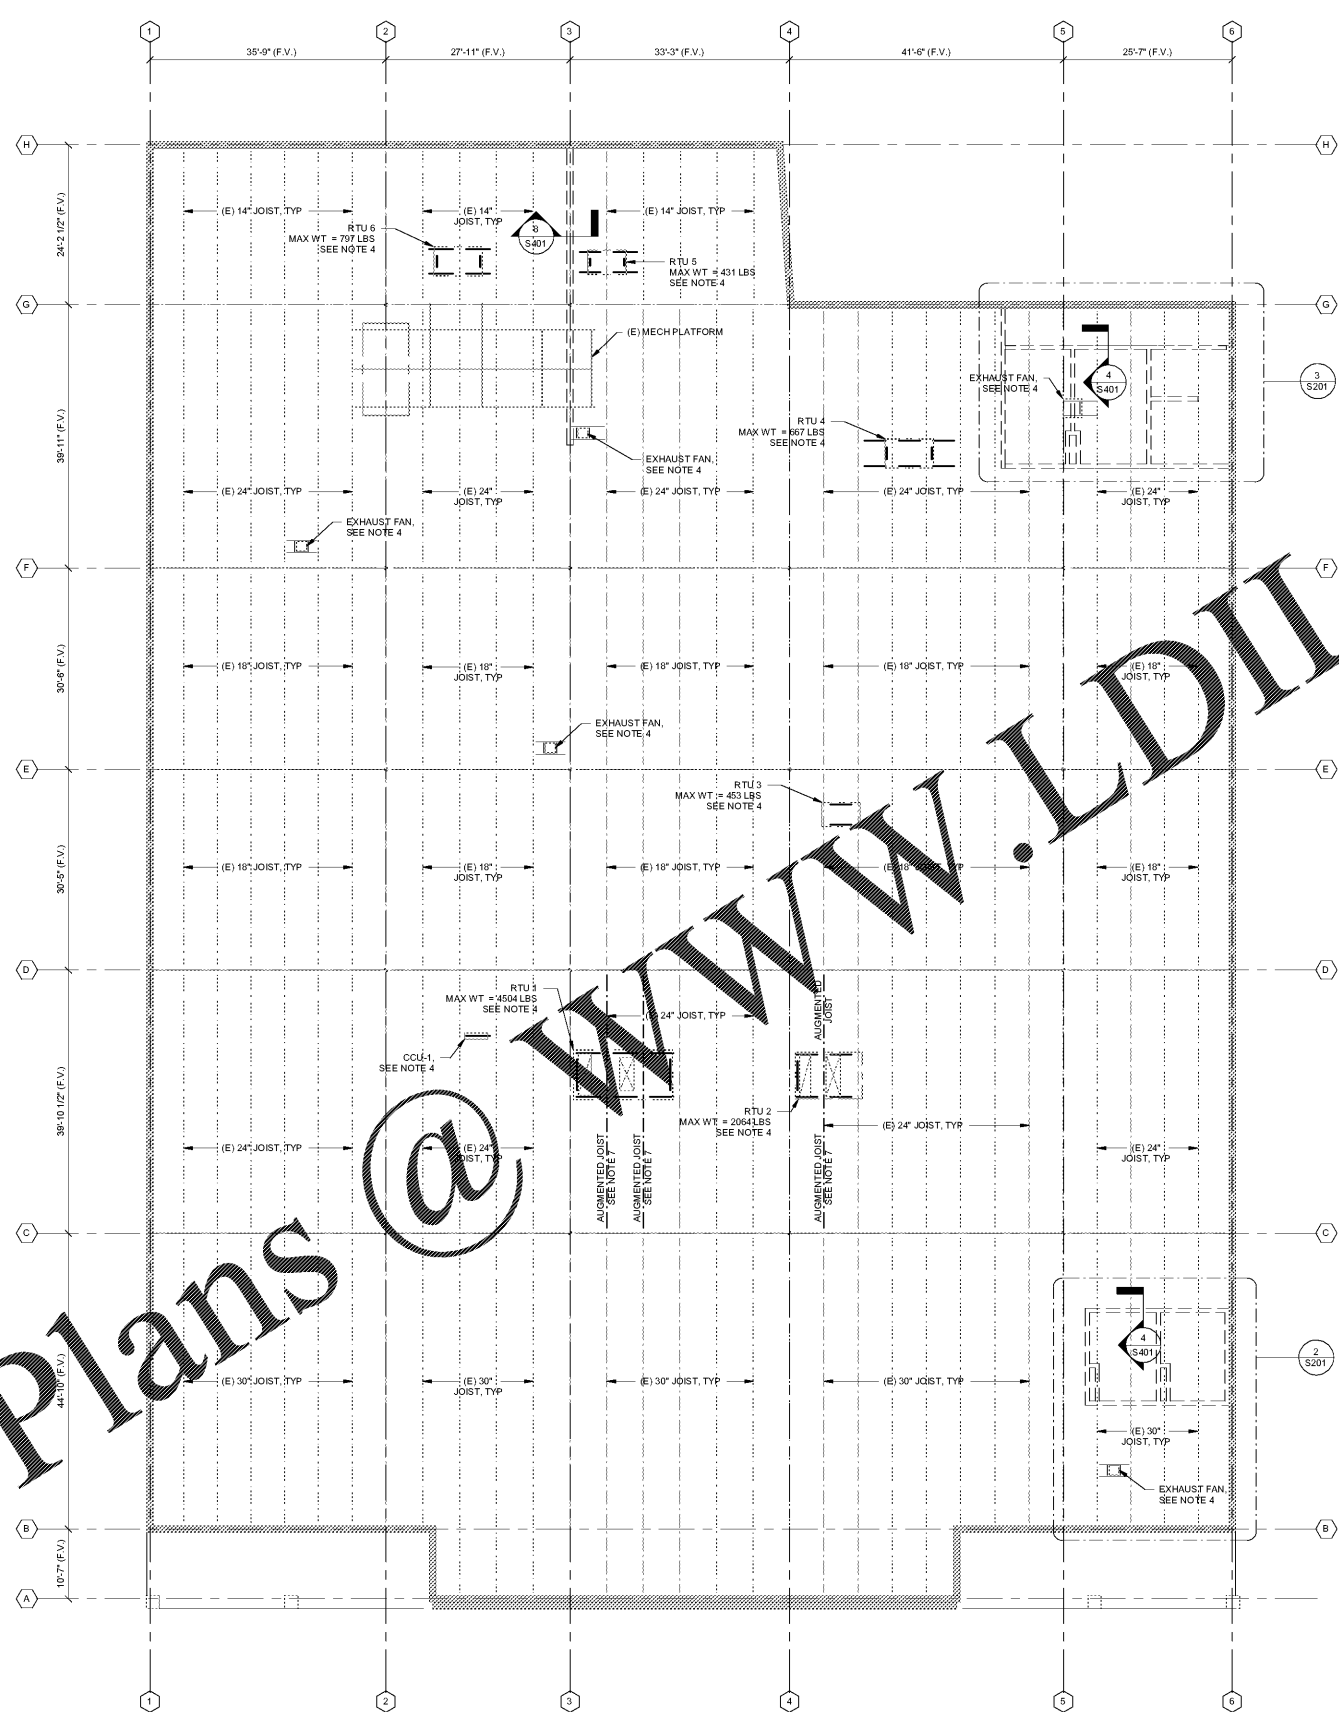

**1** ROOF FRAMING PLAN  
3/32" = 1'-0"  
S201

**NOTES:**  
1. SEE S001 FOR STRUCTURAL GENERAL NOTES.  
2. SEE ARCH FOR ADDITIONAL INFORMATION AND DIMENSIONS.  
3. CONTRACTOR SHALL VERIFY ALL EXISTING CONDITIONS AND NOTIFY ENGINEER OF ANY DISCREPANCIES.  
4. CONTRACTOR TO VERIFY WEIGHT OF ALL MECHANICAL UNITS PRIOR TO INSTALLATION AND NOTIFY ENGINEER OF ANY DISCREPANCIES.  
5. SEE 5/S501 FOR JOIST REINFORCEMENT AT CONCENTRATED LOADS.  
6. SEE 4/S501 FOR FRAMING AT ROOF DECK OPENINGS.

**3** CEILING FRAMING PLAN AT HOLDING CELL 146 & 147  
3/32" = 1'-0"  
S201

**NOTES:**  
1. SEE S001 FOR STRUCTURAL GENERAL NOTES.  
2. SEE ARCH FOR ADDITIONAL INFORMATION AND DIMENSIONS.  
3. → INDICATES DIRECTIONAL SPAN OF CONCRETE FORMED SLAB.

**2** CEILING FRAMING PLAN AT HOLDING CELL 168 & 169  
3/32" = 1'-0"  
S201

**NOTES:**  
1. SEE S001 FOR STRUCTURAL GENERAL NOTES.  
2. SEE ARCH FOR ADDITIONAL INFORMATION AND DIMENSIONS.  
3. → INDICATES DIRECTIONAL SPAN OF CONCRETE FORMED SLAB.