


2 FLOOR PLAN - LOWER MEZZANINE
3/32" = 1'-0"

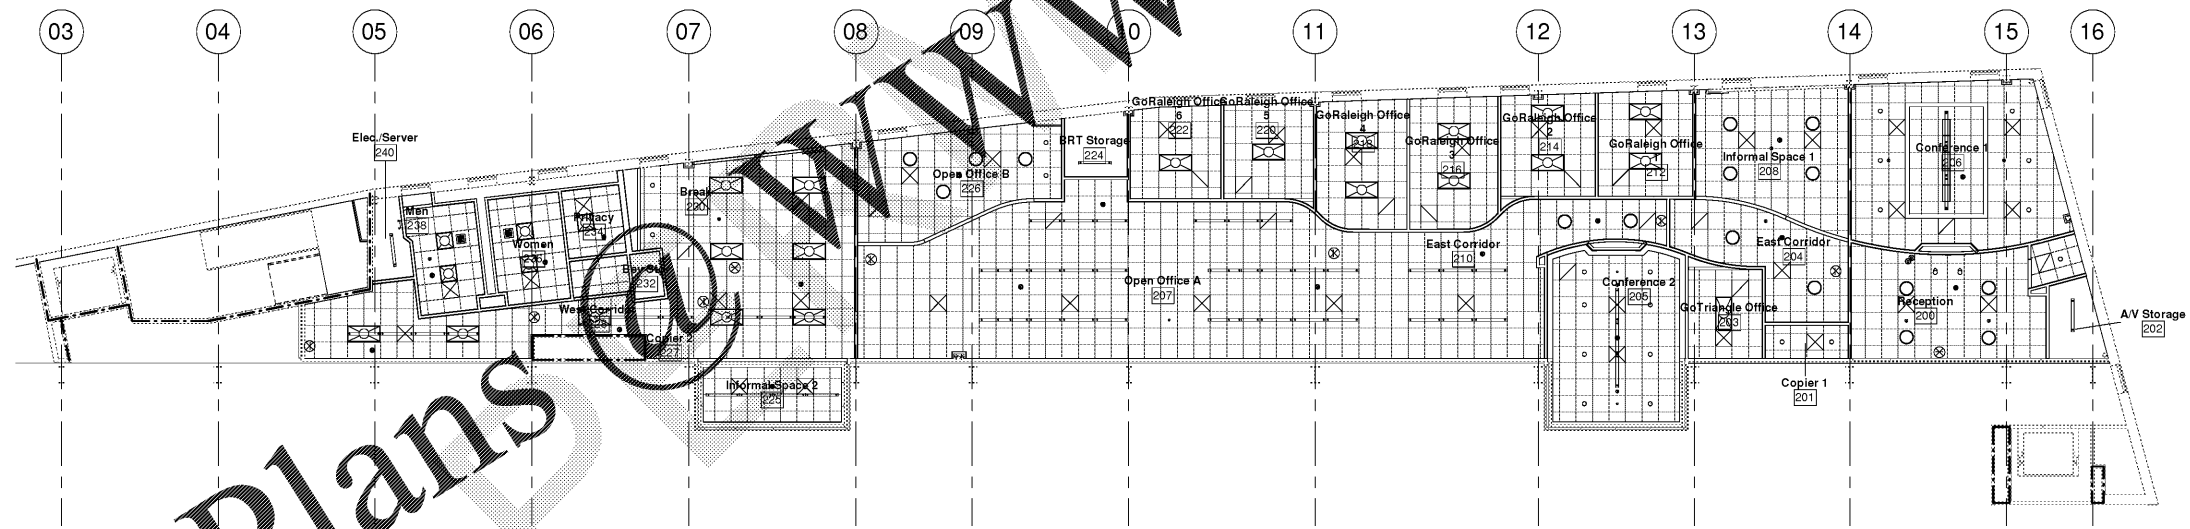

1 LOWER MEZZANINE RCP - OVERALL
3/32" = 1'-0"

Order Plans

BID



INNOVATIVE DESIGN

850 W. MORGAN STREET
RALEIGH, NORTH CAROLINA 27603
919-832-6303
919-832-3339 FAX

Bid / Permit Documents



SEAL: 11/8/2019

Union Station Mezzanine Office Fit Up

City of Raleigh Transit Division

510 W Martin St, Raleigh, NC 27601

10		
9		
8		
7		
6		
5		
4		
3	Bid / Permit Set	11/8/19
2	CD	10/31/19
1	SD	9/25/19
NO.	SUBMISSION	DATE

CHECKED BY: MN

DRAWN BY: LG/PRT

PROJECT NUMBER: 1908

SHEET NAME:

FLOOR PLAN - OVERALL

SHEET NUMBER:

A101

BUY AMERICAN PROGRAM REQUIREMENTS
ALL PRODUCTS PROVIDED ON THIS PROJECT MUST BE MANUFACTURED IN COMPLIANCE WITH THE BUY AMERICAN PROGRAM FOR FEDERALLY FUNDED TRANSPORTATION PROJECTS PER CODE OF FEDERAL REGULATIONS 49 CFR 661. THESE REQUIREMENTS ARE DISTINCT AND DIFFERENT FROM THOSE OF THE BUY AMERICAN ACT OF 1933.