

**INNOVATIVE
DESIGN**

850 W. MORGAN STREET
RALEIGH, NORTH CAROLINA 27603
919-832-6303
919-832-3339 FAX


Bid / Permit Documents

SEAL: 5/1/2017

Union Station Mezzanine Office Fit Up
City of Raleigh Transit Division
510 W Martin St, Raleigh, NC 27601



1 FLOOR PLAN - LOWER MEZZANINE - EAST FLOOR FINISH
3/16" = 1'-0"

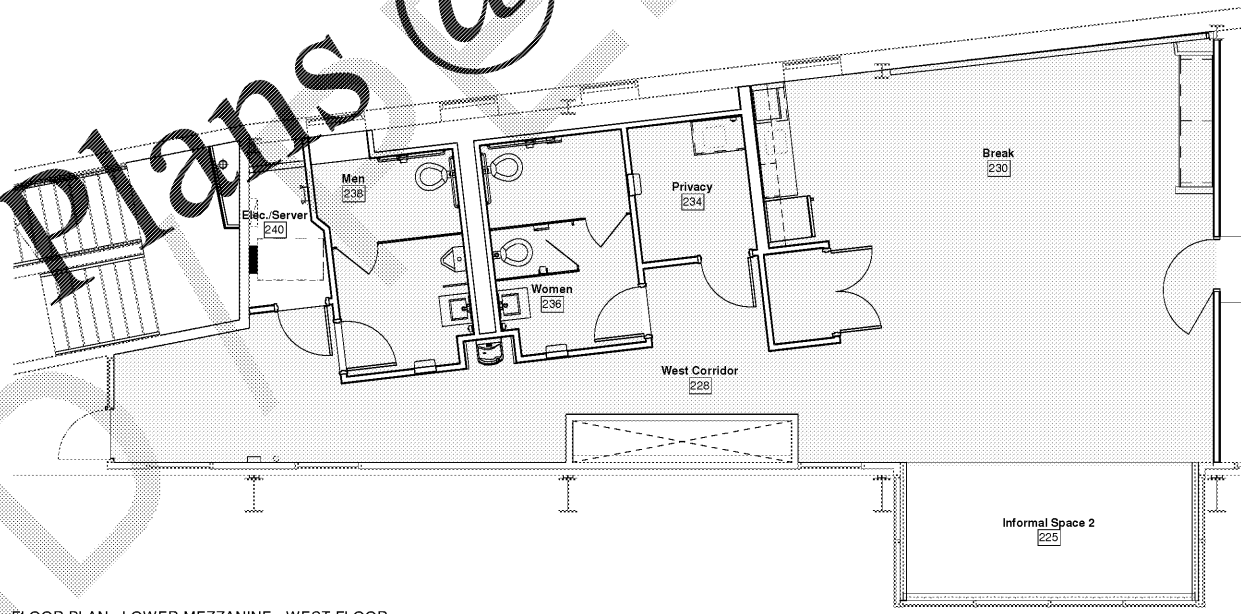

2 FLOOR PLAN - LOWER MEZZANINE - WEST FLOOR FINISH
3/16" = 1'-0"

BUY AMERICAN PROGRAM REQUIREMENTS
ALL PRODUCTS PROVIDED ON THIS PROJECT MUST BE MANUFACTURED IN COMPLIANCE WITH THE BUY AMERICAN PROGRAM FOR FEDERALLY FUNDED TRANSPORTATION PROJECTS PER CODE OF FEDERAL REGULATIONS 49 CFR 661. THESE REQUIREMENTS ARE DISTINCT AND DIFFERENT FROM THOSE OF THE BUY AMERICAN ACT OF 1933.

10		
9		
8		
7		
6		
5		
4		
3		
2		
1	SD	3/14/17
NO.	SUBMISSION	DATE
CHECKED BY:		MN
DRAWN BY:		LG
PROJECT NUMBER:		1908
SHEET NAME:		

FINISH FLOOR PATTERNS

SHEET NUMBER:
A141

Order Plans @ www.LDILine.com