


SEALS

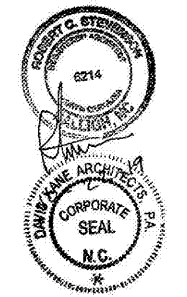

DKA JOB NUMBER

1915

REVISIONS

NO.	DATE	DESCRIPTION

These drawings are the property of Davis Kone Architects, P.A. They may not be re-used for any purpose without written permission. Copyright © 2019 by Davis Kone Architects, P.A. All rights reserved.




PA: RS  
 PM: SB  
 Drawn By: JW  
 Plot Date: 10/23/2019 4:09:44 PM

DATE ISSUED

BID DOCUMENTS  
 10/22/19

SHEET TITLE

WALL SECTIONS  
**A-3.2**

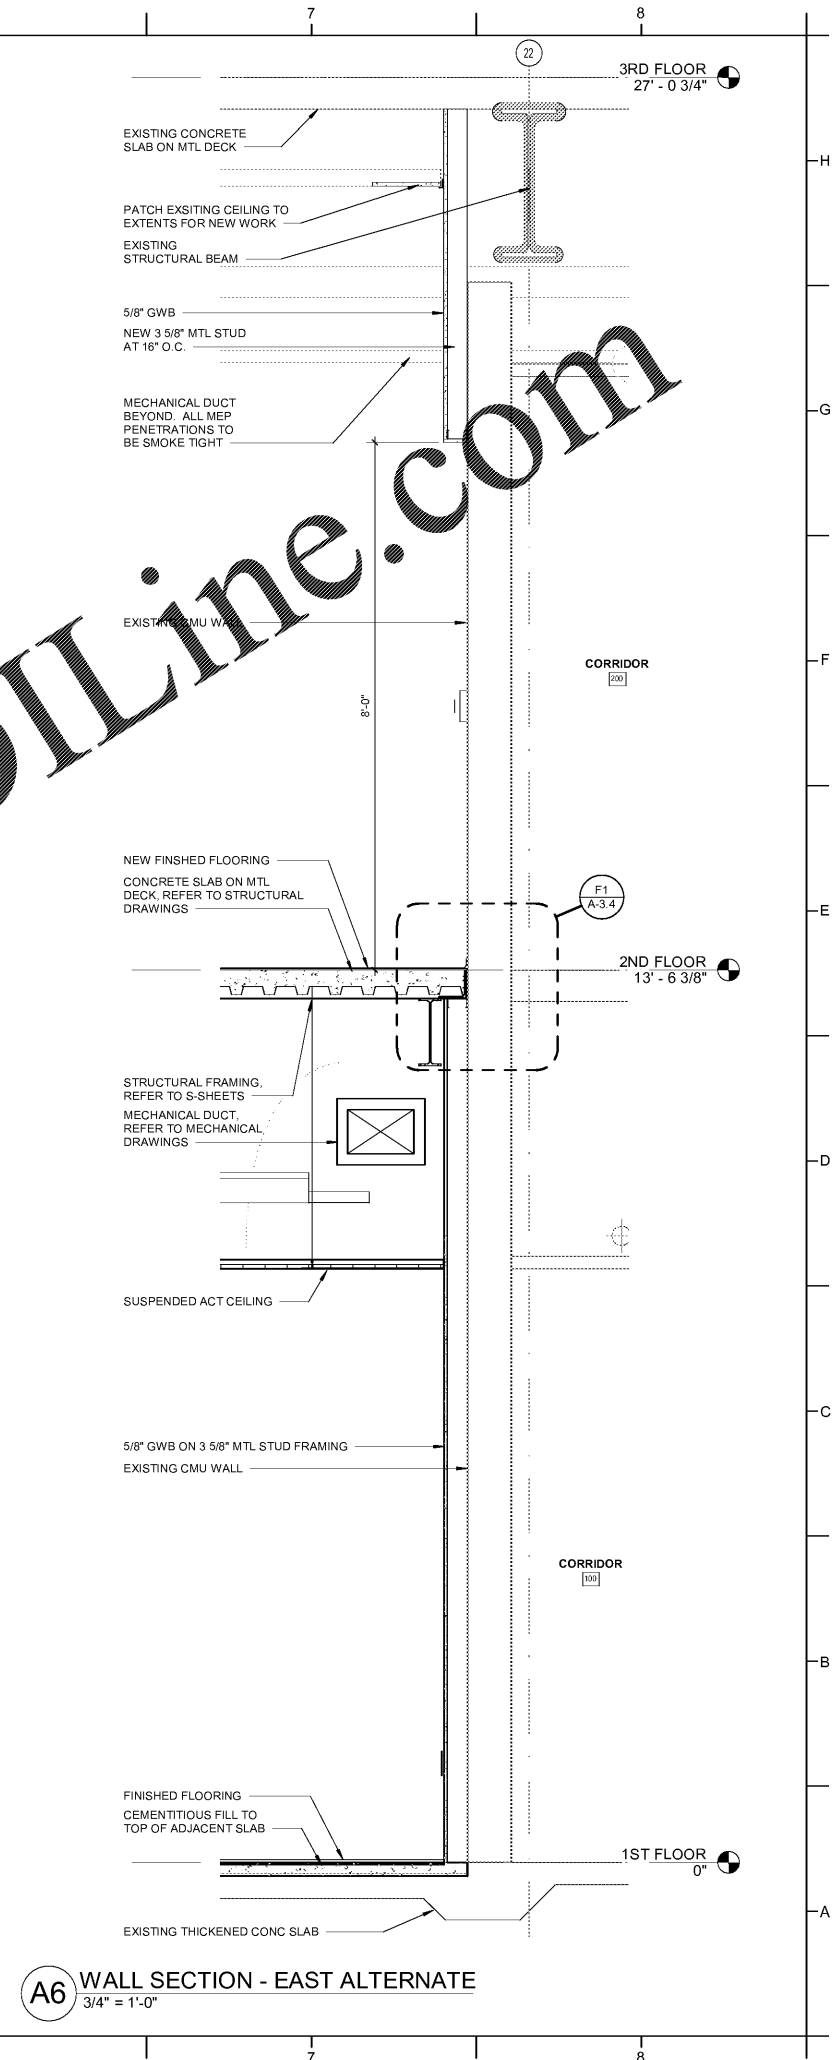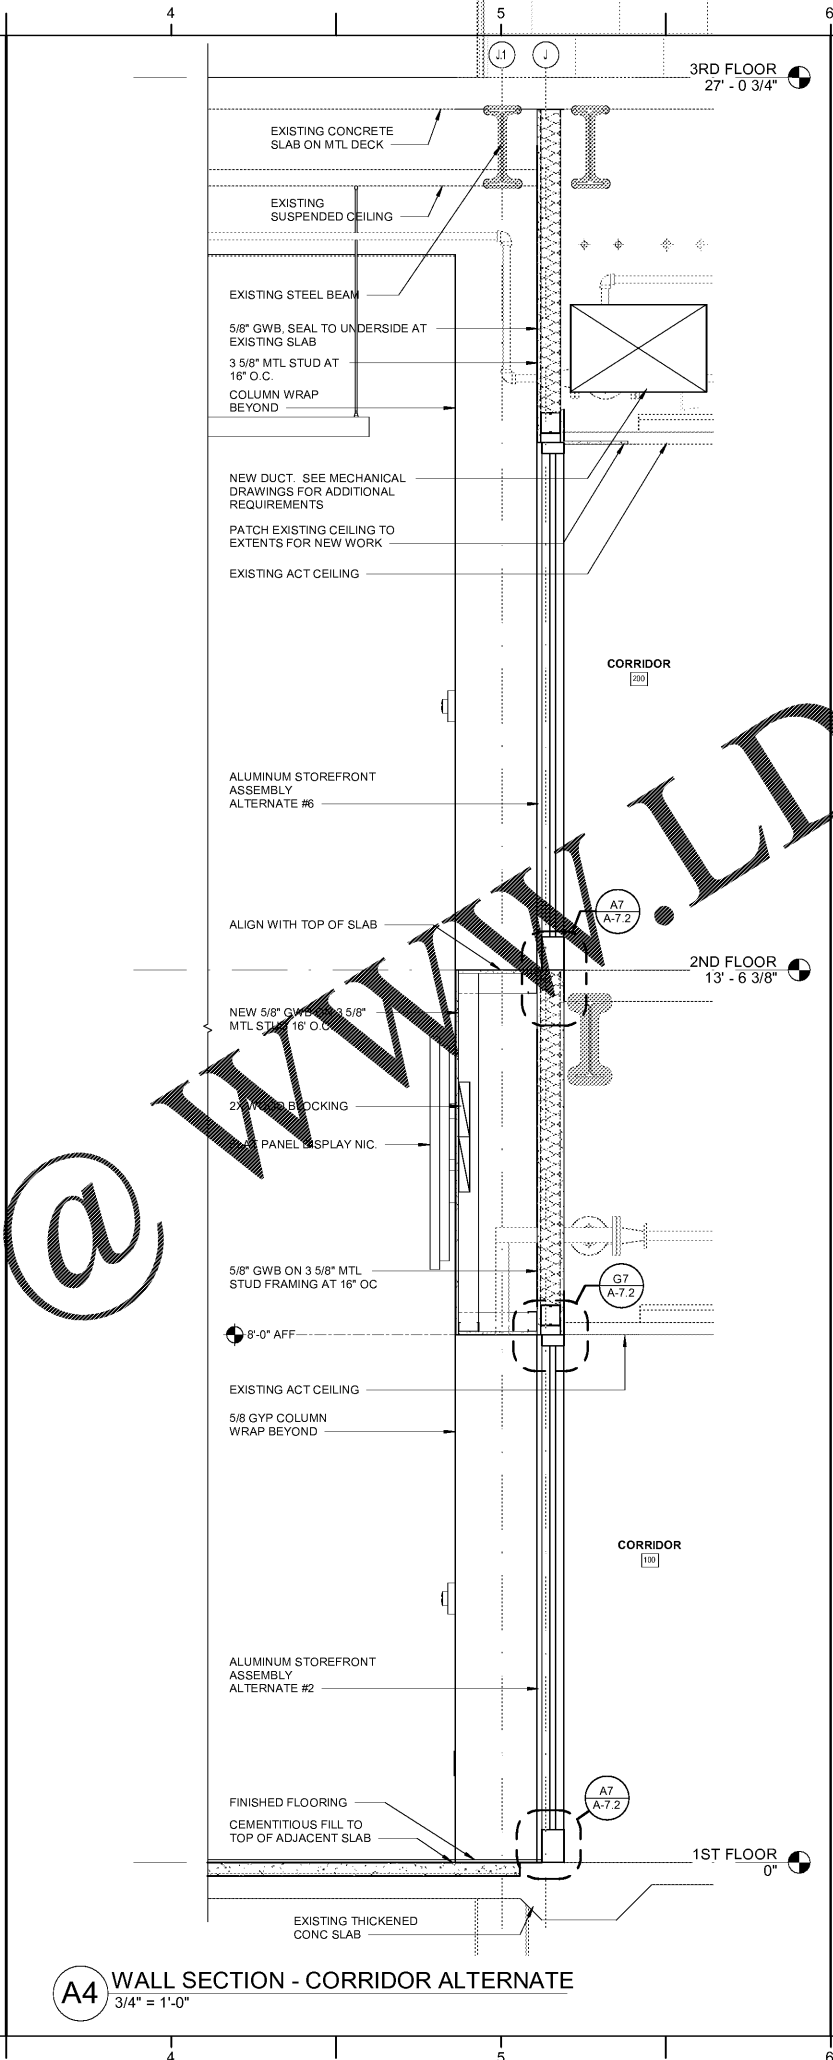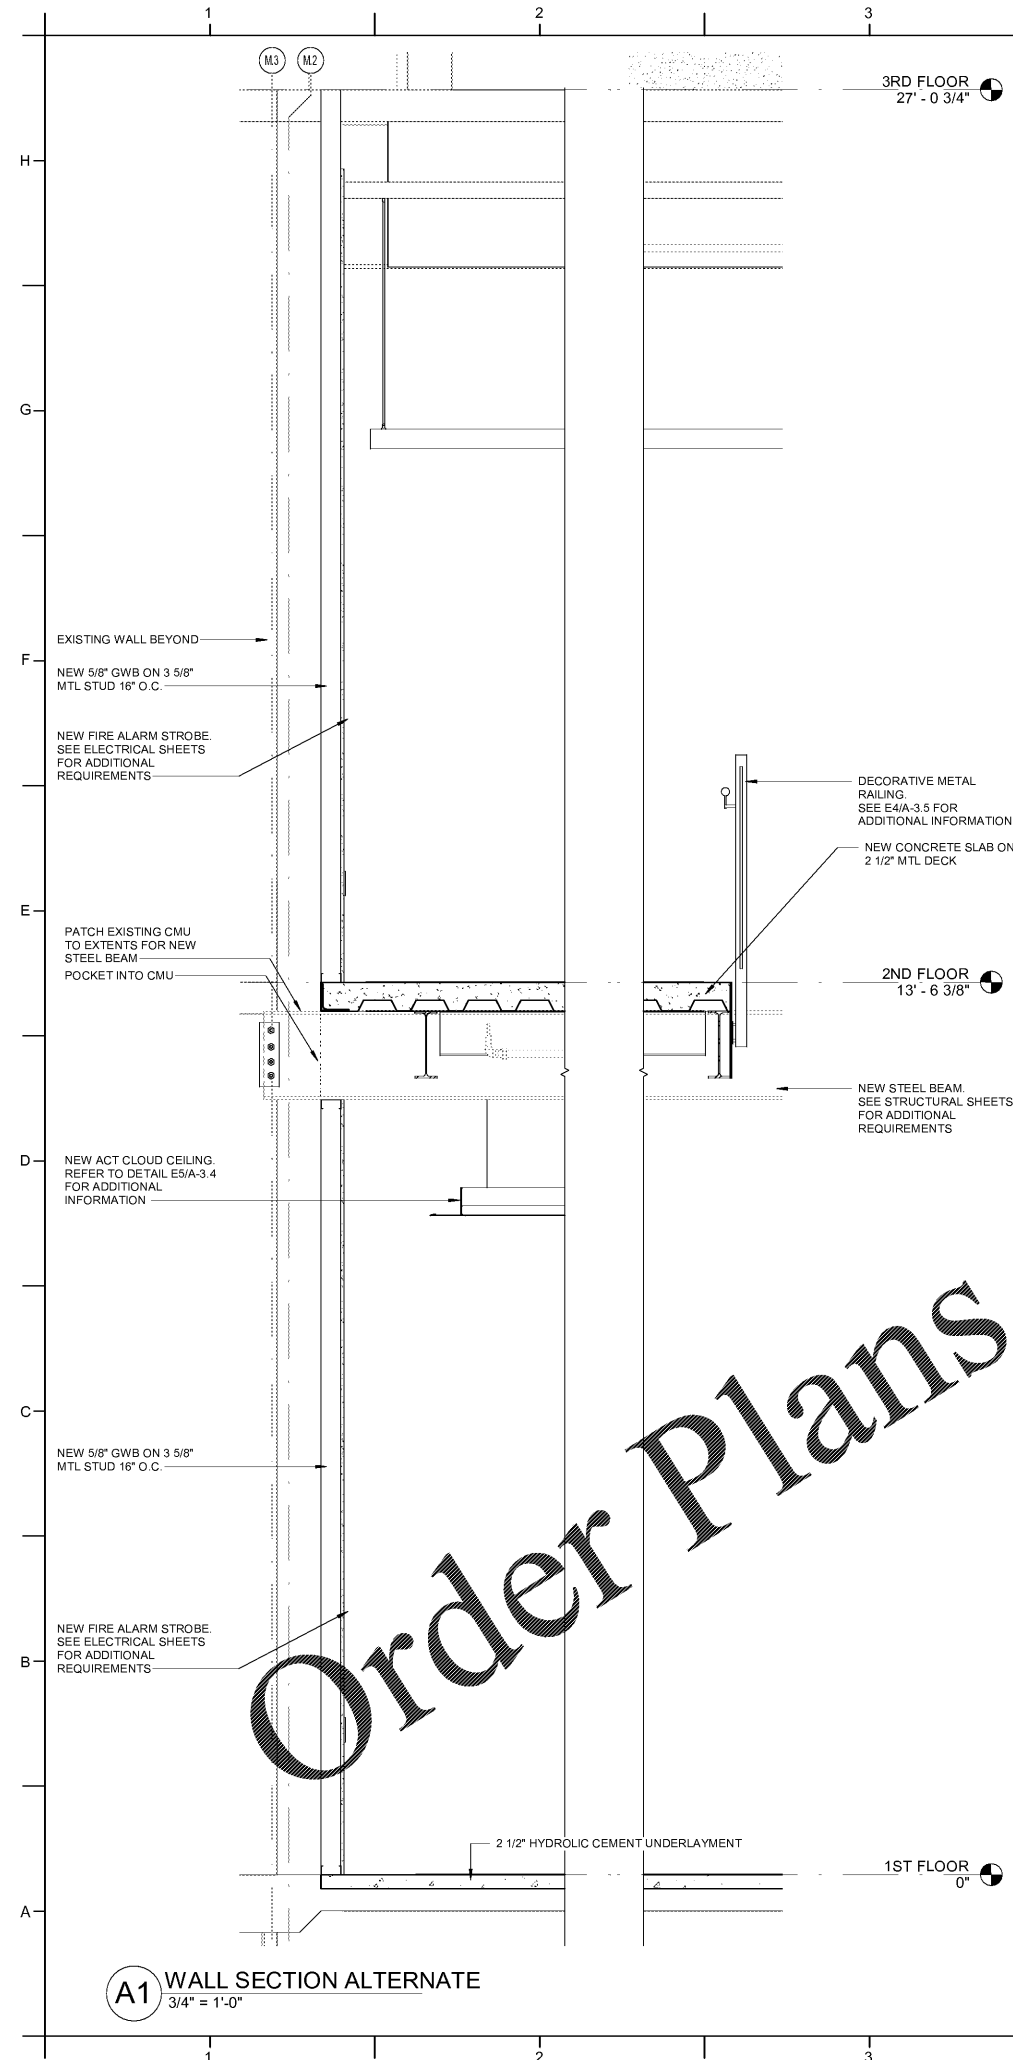

Order Plans @ www.LDILine.com