


Order Plans @ www.LDILine.com

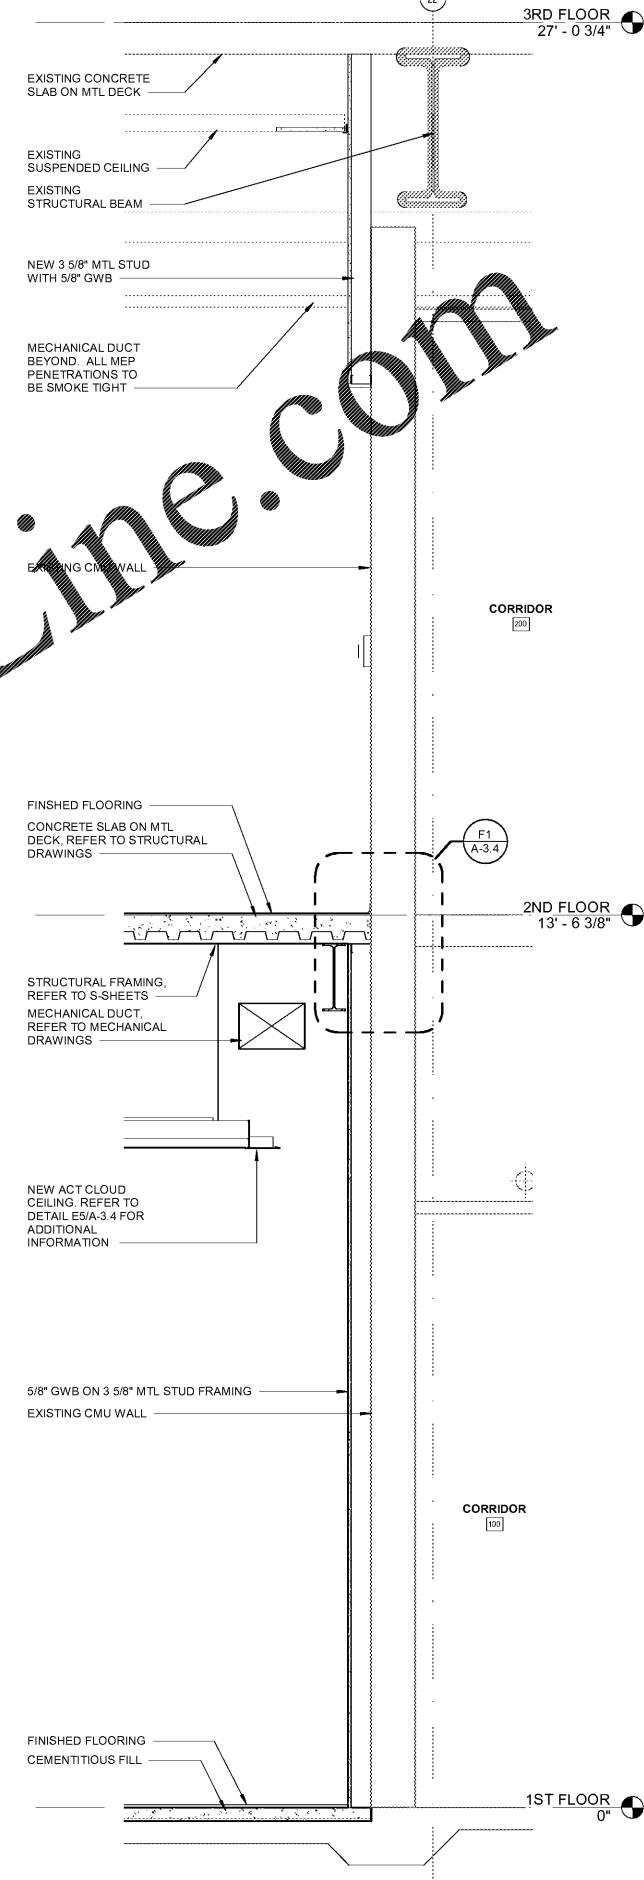


A6 WALL SECTION - EAST
3/4" = 1'-0"

PROJECT INFORMATION

**UNCG ATHLETICS
COLEMAN BUILDING
WEIGHT ROOM**
SCO ID No. 19-20597-01A | Code: 41825 Item: 304
1408 Walker Ave., Greensboro, NC 27402

SEALS

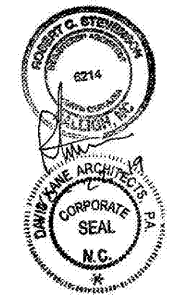

DKA JOB NUMBER

1915

REVISIONS

NO.	DATE	DESCRIPTION

These drawings are the property of Davis Kane Architects, P.A. They may not be reprinted for any purpose without written permission.
Copyright © 2019 by Davis Kane Architects, P.A. All rights reserved.

PA: RS
PM: SB
Drawn By: JW
Plot Date: 10/23/2019 4:09:45 PM

DATE ISSUED

BID DOCUMENTS
10/22/19

SHEET TITLE

WALL SECTIONS

A-3.3