


KEYNOTES

1. EXIST. ROOF DRAIN
2. EXIST. ROOF TOP UNIT TO REMAN. REF. MECHANICAL DRAWINGS
3. EXIST. EXHAUST FAN TO REMAN. REF. MECHANICAL DRAWINGS
4. EXIST. RUA UNIT TO REMAN. REF. MECHANICAL DRAWINGS
5. RELOCATED EXHAUST FAN. REF. MECHANICAL DRAWINGS
6. CONDENSING UNITS - USE MACKER & COOLERS
7. ROOF TOP UNIT. REF. MECHANICAL DRAWINGS
8. EXHAUST FAN. REF. MECHANICAL DRAWINGS
9. RUA UNIT. REF. MECHANICAL DRAWINGS
10. DRAINAGE CRICKETS
11. BURGLAR PROOF EXTENDED OVER PARAPET W/ ALL TERM EDGE DETAIL AS SHOWN. COLOR BLACK
12. WINDRAGE FLUE. REF. DETAIL 02048.2
13. COLLECTION BOX TO 3" DIA. DOWNPOUT. COLOR BLACK. REF. 02048.4
14. BURGLAR-RESISTANT 40 MIL. ROOF MEMBRANE. COLOR WHITE
15. EXIST. MIT. COPING
16. MIT. COPING
17. EXISTING BALAST/ROOF SYSTEM

PROJECT COORDINATOR
CIVITARESE | MORGAN
 921 N. RIVERFRONT BLVD, SUITE 700
 DALLAS, TEXAS 75207
 TEL: 214-413-0880 FAX: 469-733-3341

ARCHITECT

T.M. Morgan Architect
 921 N. RIVERFRONT BLVD.
 SUITE 700
 DALLAS, TEXAS 75207

SEAL

 Travis M. Morgan
 12-13-2019
 ARCHITECTURAL PROJECT NO. 000-19

WHISKEY
 CAKE KITCHEN & BAR

PERIMETER MALL
 4400 ASHFORD DUNWOODY RD
 ATLANTA, GA 30346


NO.	REVISIONS	DATE

LANDLORD REVIEW ISSUE DATE: 12-05-2019
 BID ISSUE DATE: 12-13-2019
 PERMIT ISSUE DATE: 12-13-2019
 CONSTRUCTION ISSUE DATE: XX-XX-XXXX

DRAWING TITLE
ROOF PLAN

DRAWING NUMBER
A2.9

01 Roof Plan
 SCALE: 1/4" = 1'-0"
 NORTH

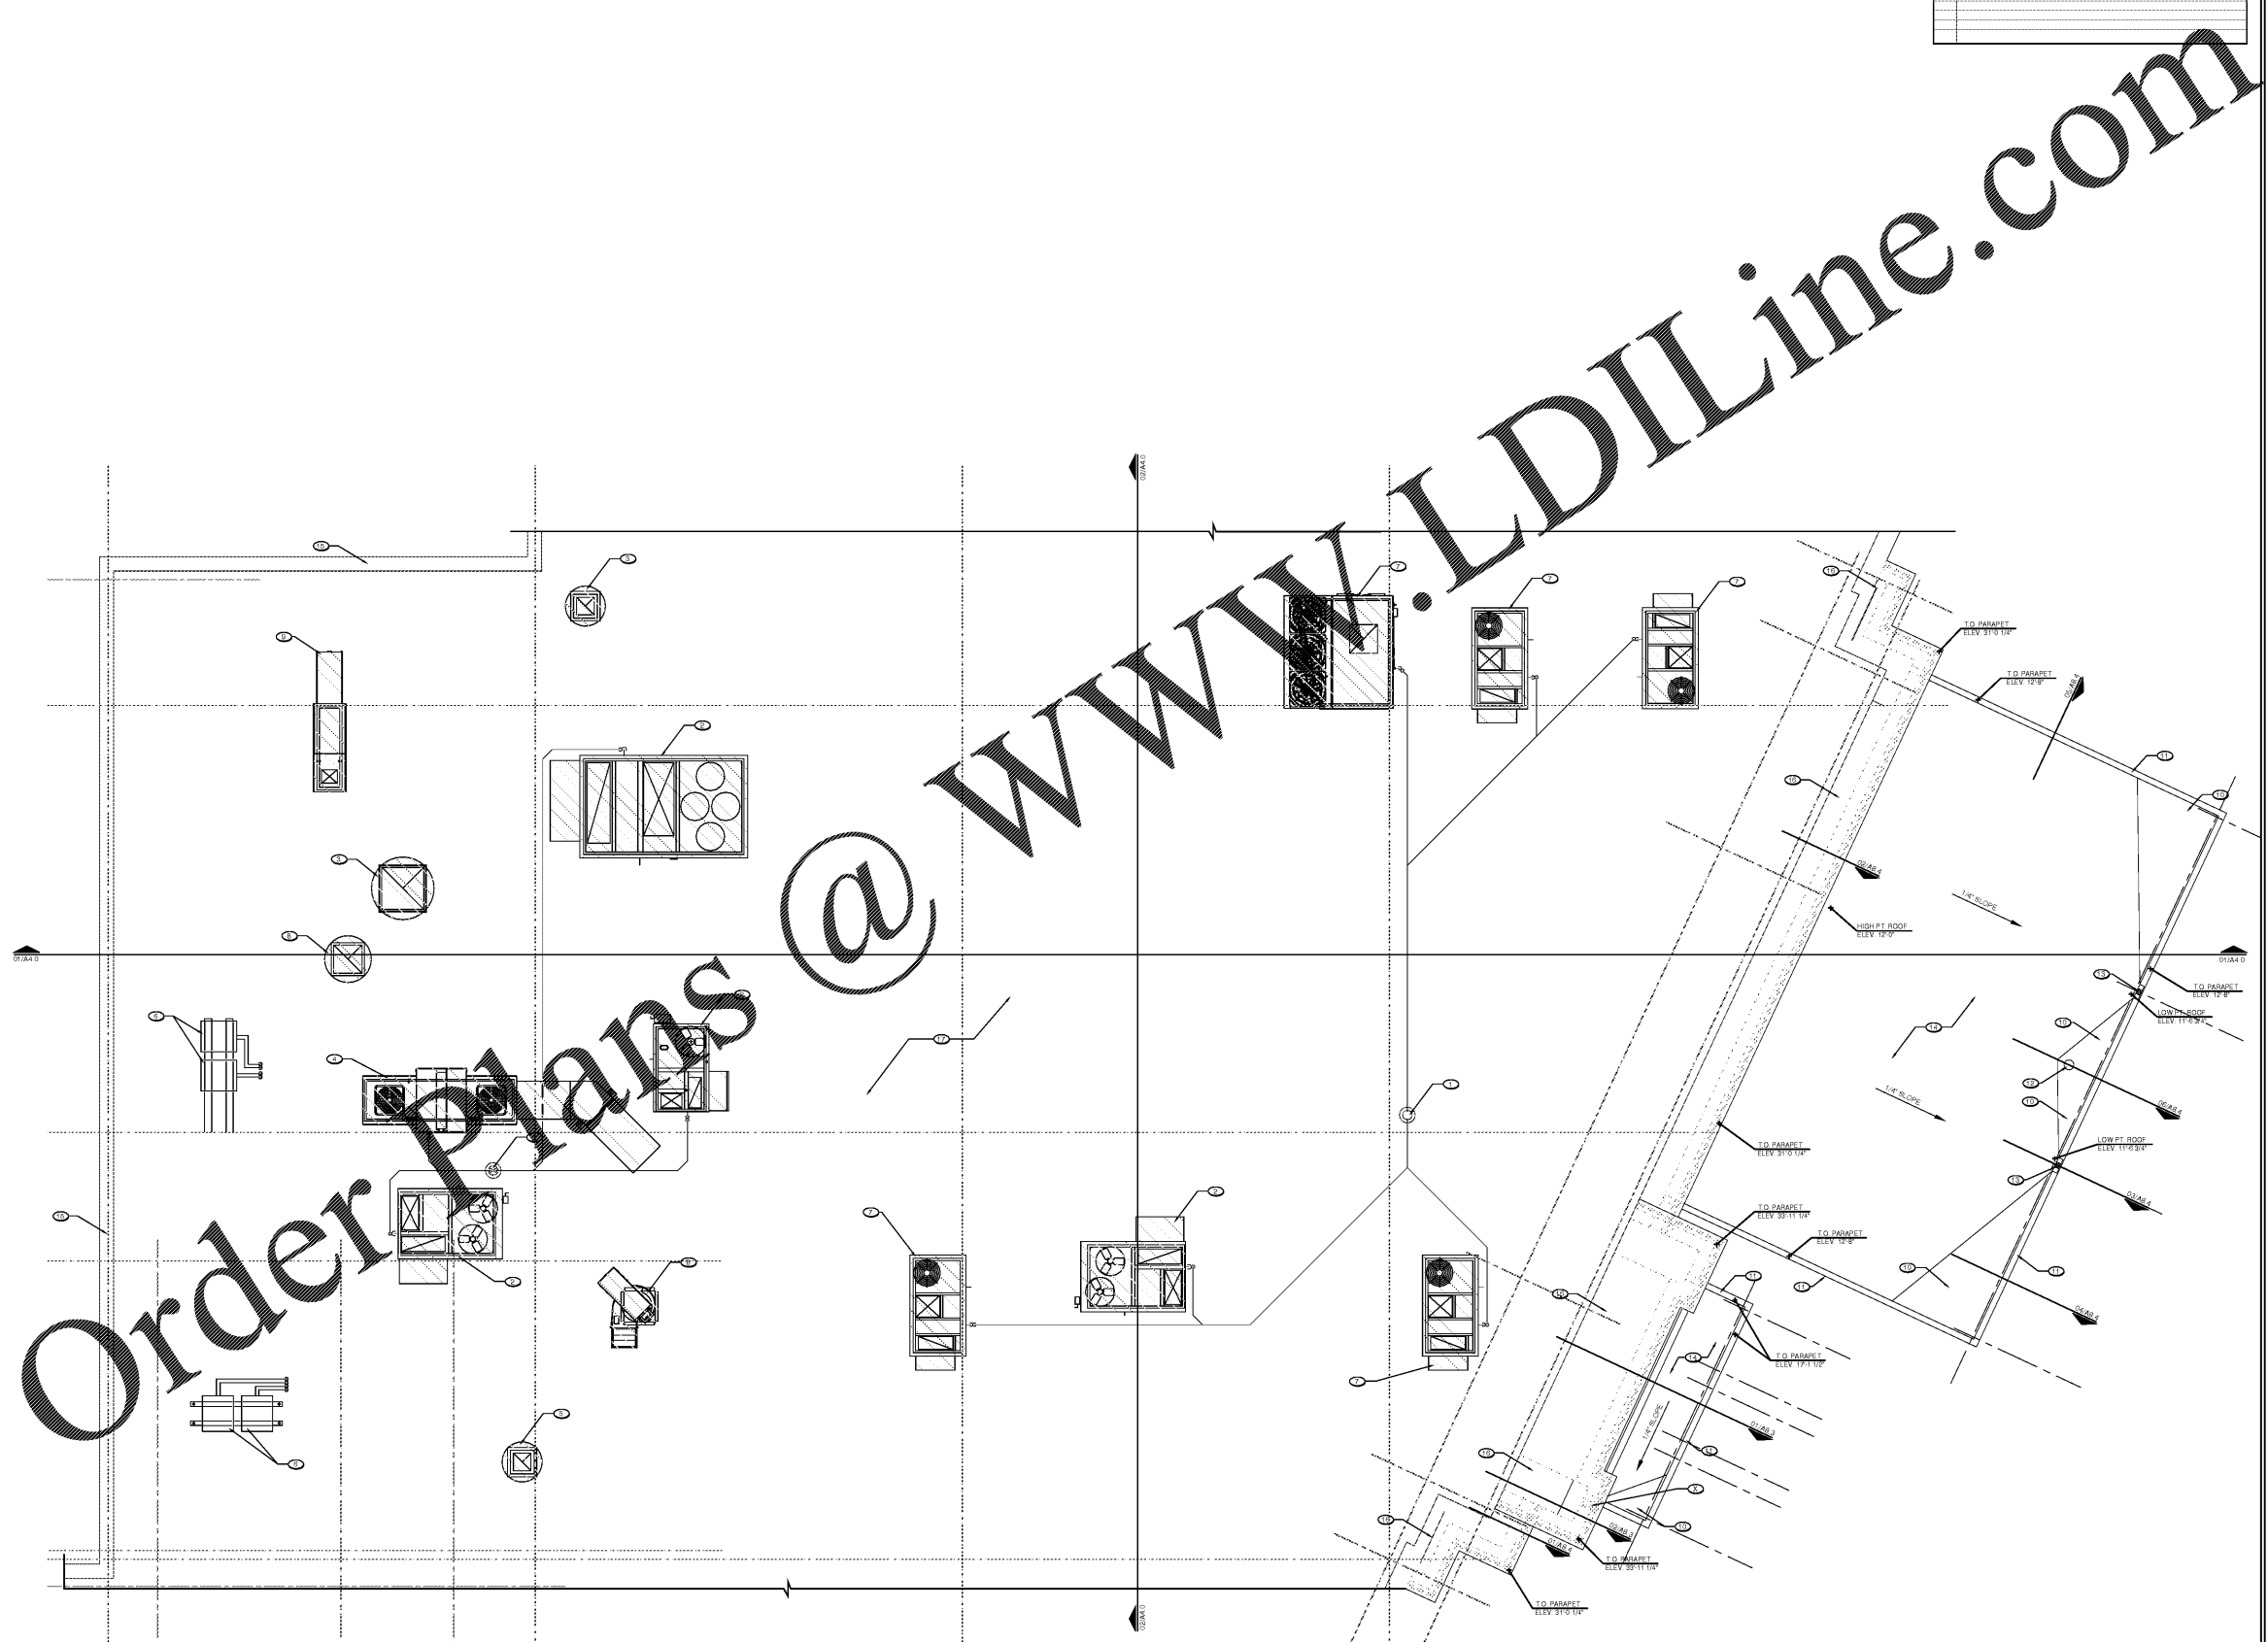

Order Plans @ WWW.LDILine.com

ISSUED FOR PERMIT - 12-13-2019