




EXISTING RIGHT ELEVATION
SCALE: 1/4"=1'-0"

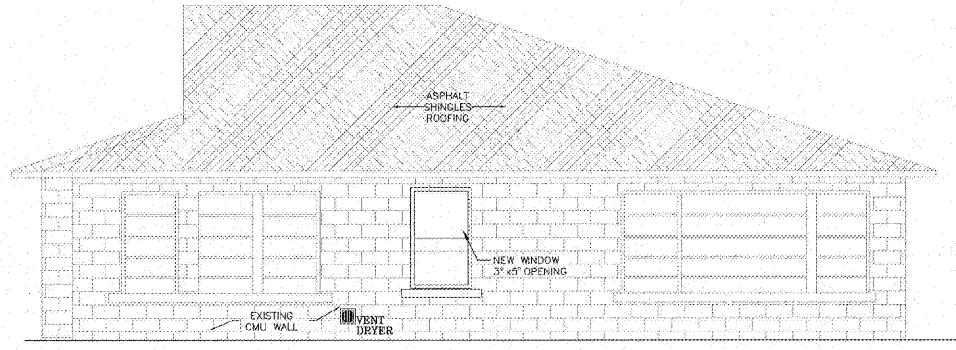


PROPOSED RIGHT ELEVATION
SCALE: 1/4"=1'-0"

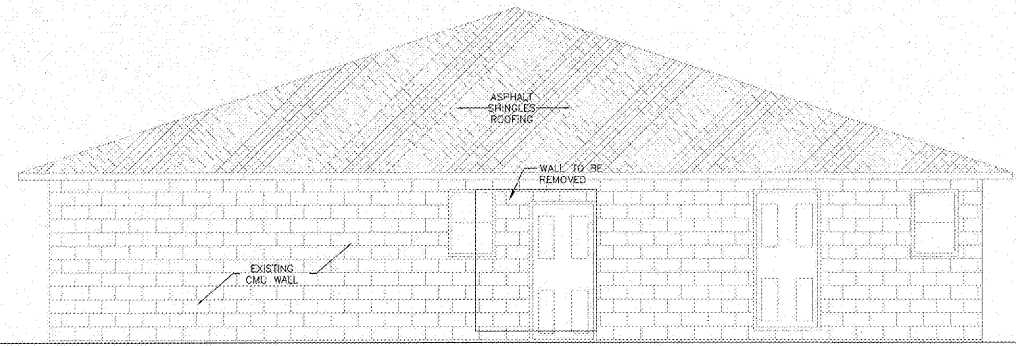


EXISTING REAR ELEVATION
SCALE: 1/4"=1'-0"

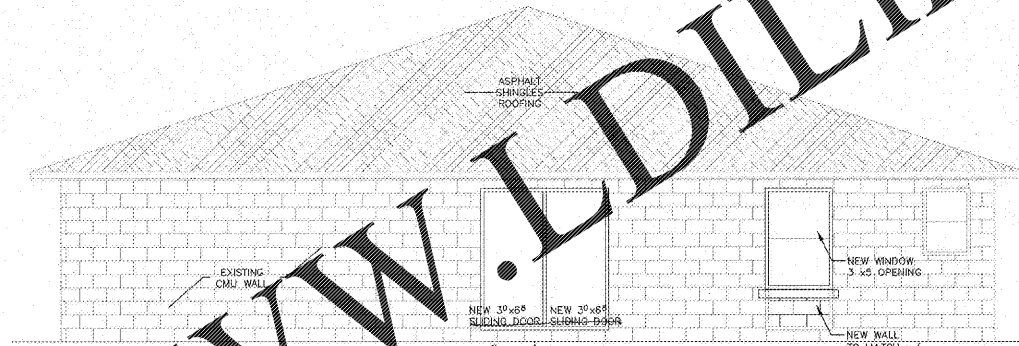

PROPOSED REAR ELEVATION
SCALE: 1/4"=1'-0"

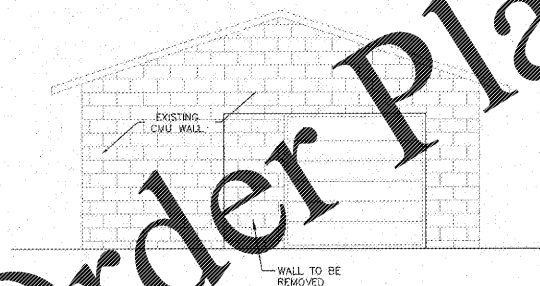

EXISTING GARAGE FRONT ELEVATION
SCALE: 1/4"=1'-0"

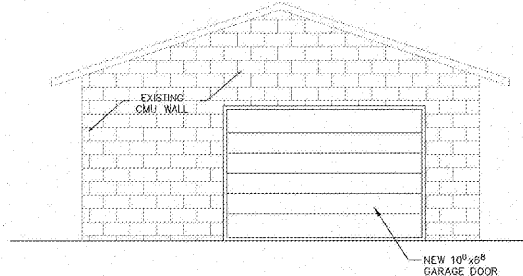

PROPOSED GARAGE FRONT ELEVATION
SCALE: 1/4"=1'-0"

Order Plans @ www.LDILine.com

REV. #	DESCRIPTION	DWG. DATE
1		
2		
3		
4		
5		

EXISTING AND PROPOSED ELEVATIONS

RENOVATIONS AT
500 ST. JOHNS AVE.
GREEN COVE SPRINGS, FLORIDA

DESIGN BY AOB
DATE 12/10/2019
SCALE AS NOTED
DESIGNED BY DVL
DWG. NO. TVC-20191121
SHEET No. A2 of 2