


USER: dmw - Oct 05, 2019 - 4:29pm
Z:\proj\18-LD-088\18-LD-088.mxd




Order Plans

WWW.LDILINE.COM

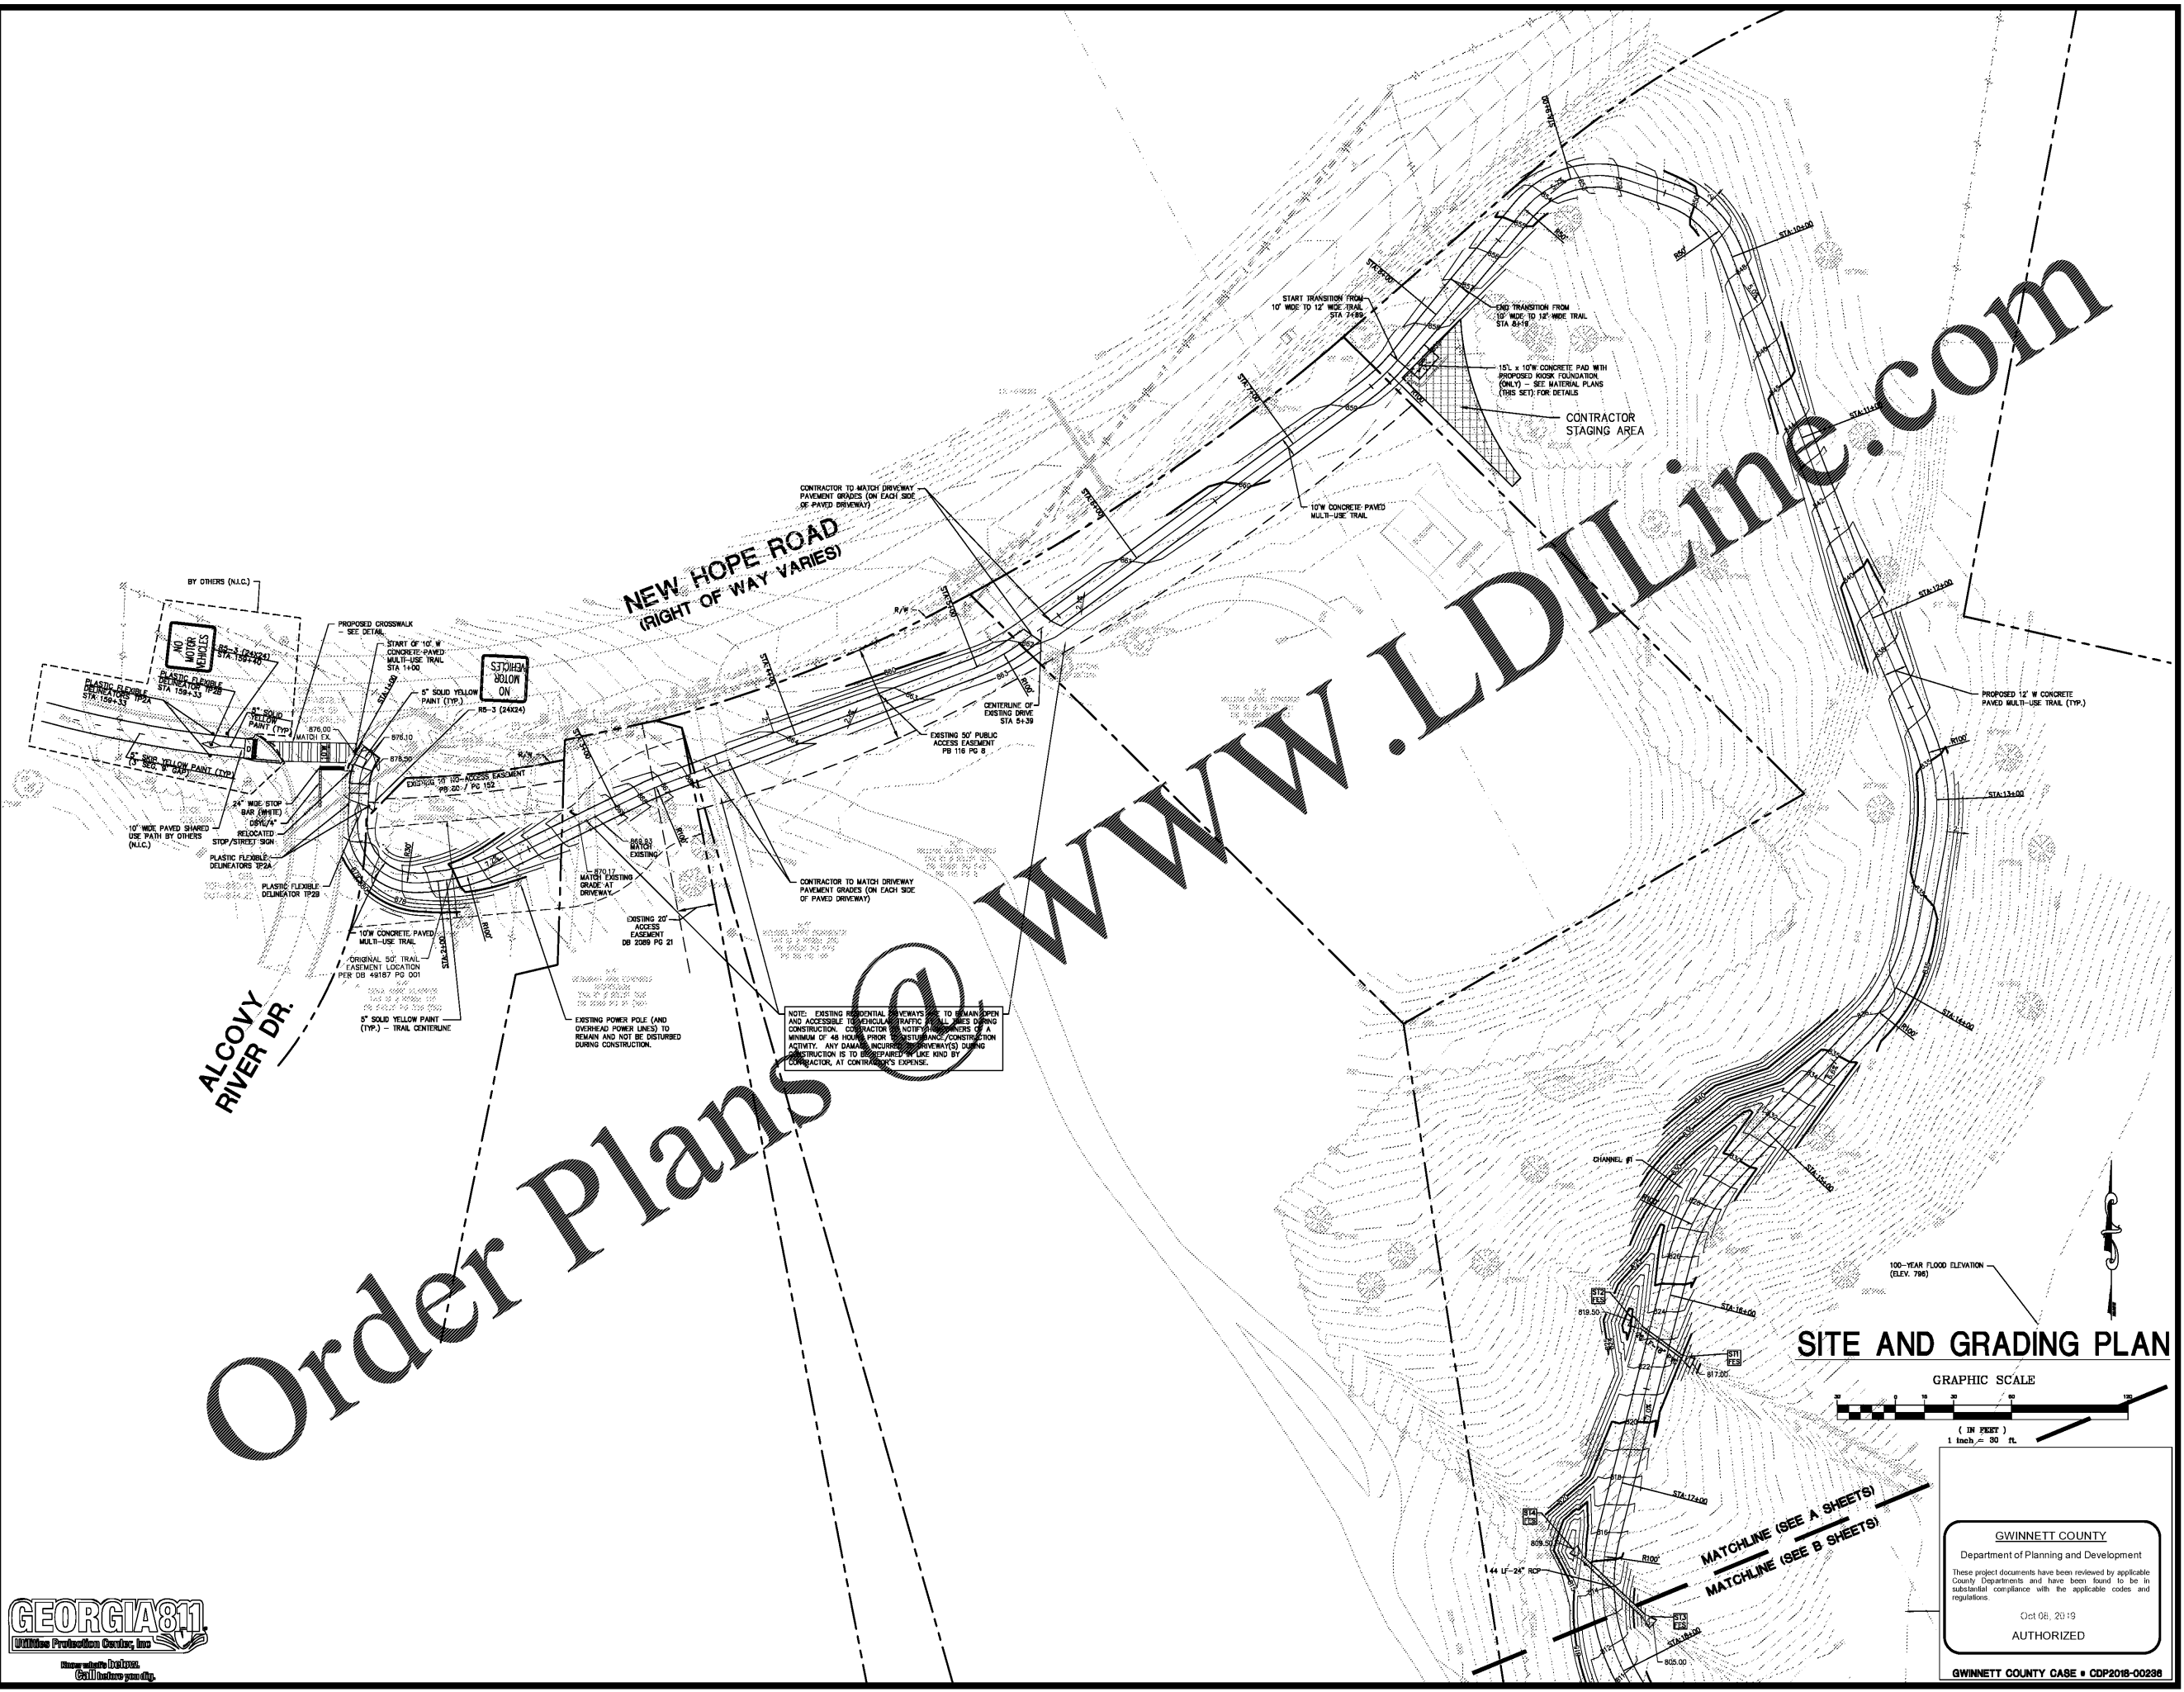

SITE AND GRADING PLAN

 


MATCHLINE (SEE A SHEETS)
MATCHLINE (SEE B SHEETS)

WINNETT COUNTY
Department of Planning and Development

These project documents have been reviewed by applicable County Departments and have been found to be in substantial compliance with the applicable codes and regulations.

Oct 08, 2019
AUTHORIZED

WINNETT COUNTY CASE # CDP2018-00288

 

GSWCC# 22364
ISS. 05/16/2018
EXP. 05/16/2021

Project Title
LLOYD N. HARRIS TRAIL @ HARBINS PARK
2995 LUKE EDWARDS ROAD
BY: GWINNETT COUNTY DEPT. OF COMMUNITY SERVICES
LAWRENCEVILLE, GEORGIA
5TH DISTRICT, LAND LOT 251, PARCEL ID# R5262 003

REVISIONS	BY

FOR PERMIT ONLY

DRAWN BY: DMN
CHECKED BY: THH
DATE: 09/25/2019
SCALE: 1" = 30'
JOB No.: 18-LD-088
SHEET NUMBER: C-1A