

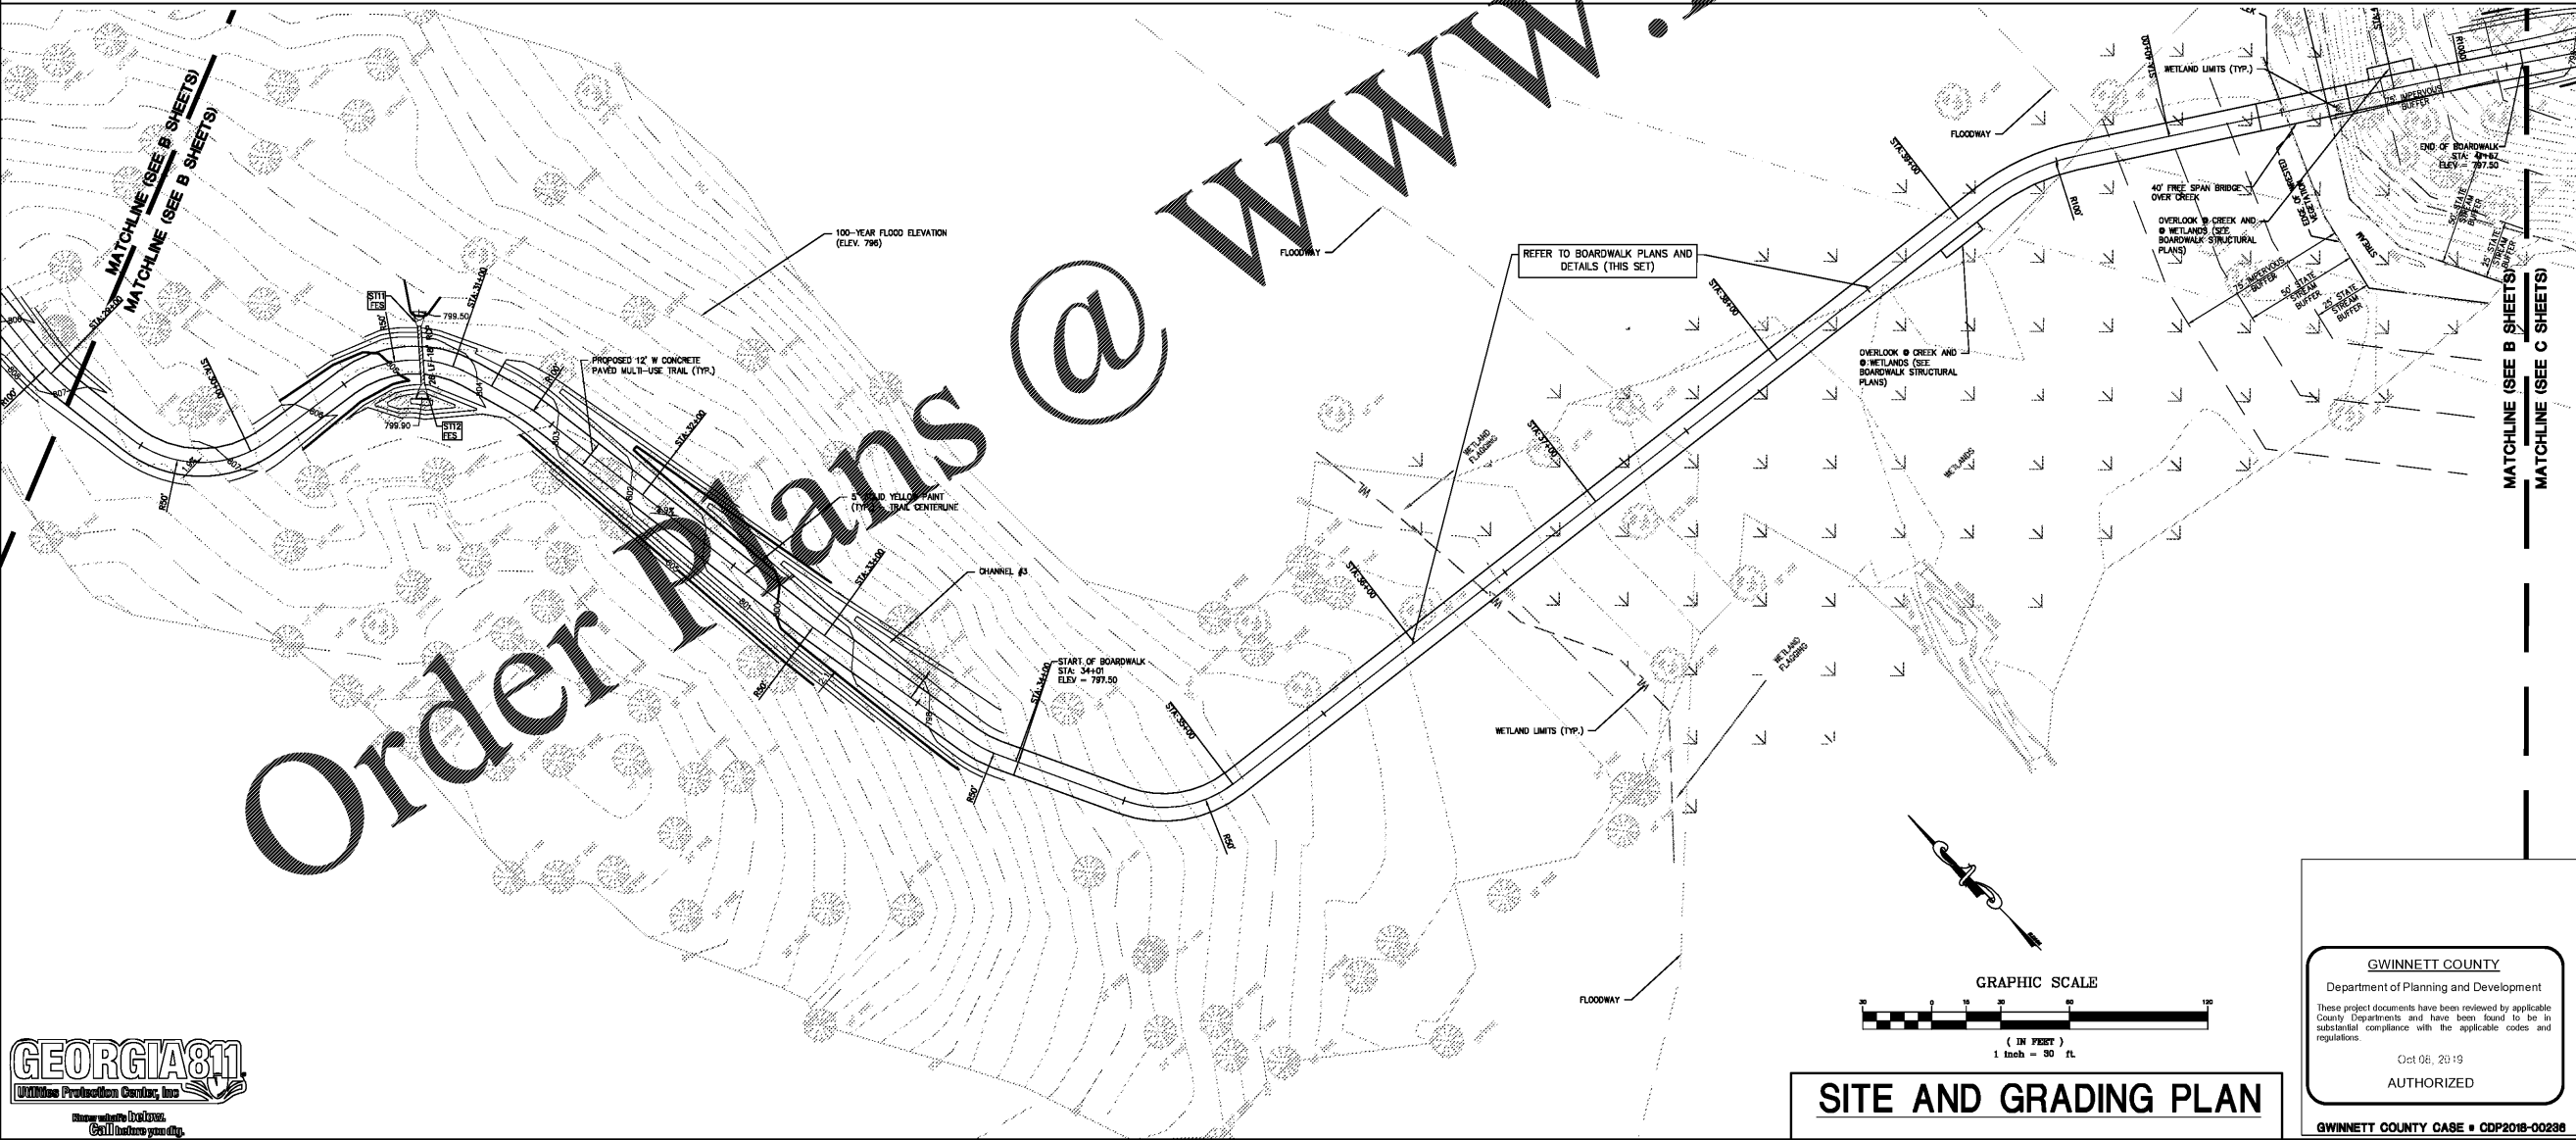
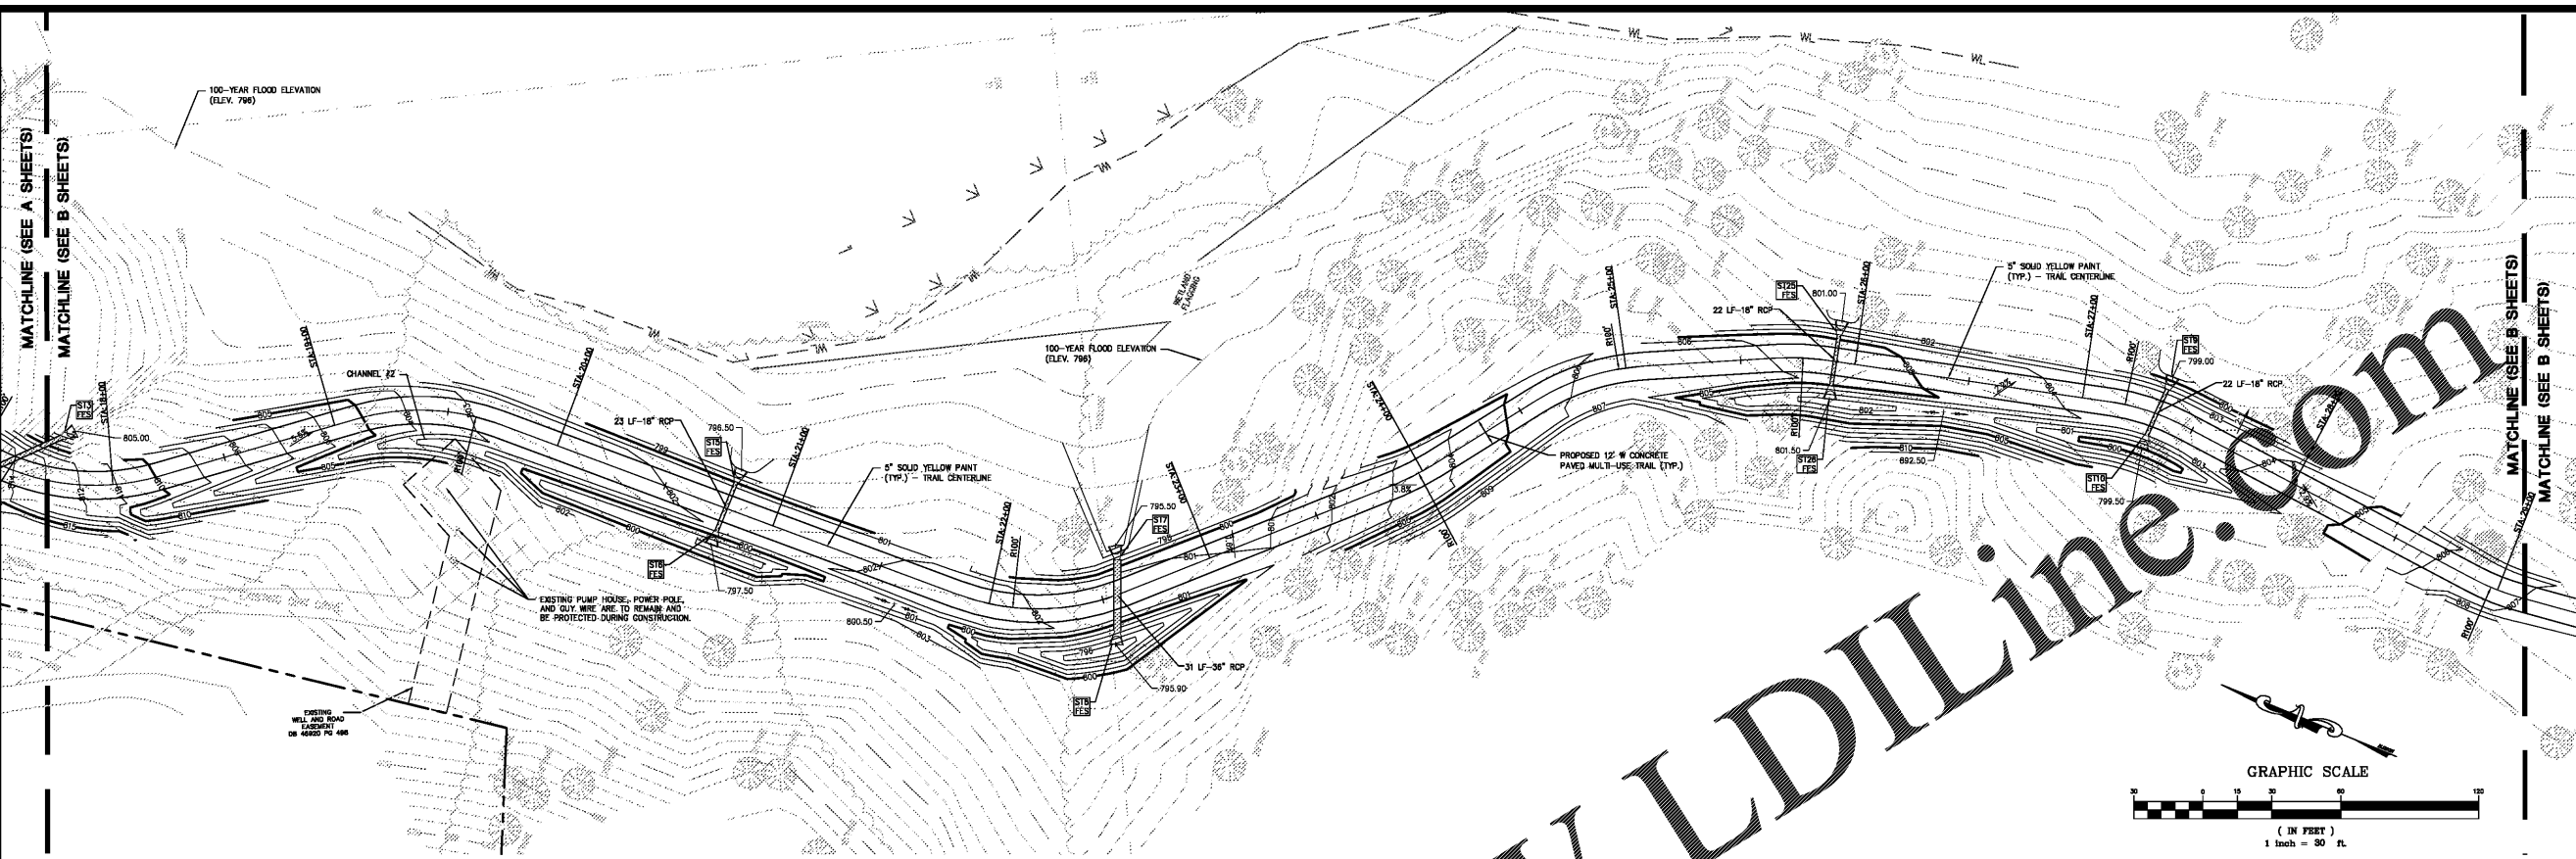


15-LD-088 MAND/DWG - 10/25/2019 - 4:23pm  
 Z:\proj\18-LD-088 MAND\18-LD-088 MAND.dwg - L:\USER: C-1B

 

Order Plans @ [www.LDILine.com](http://www.LDILine.com)

 


**SITE AND GRADING PLAN**

**WINNETT COUNTY**  
 Department of Planning and Development

These project documents have been reviewed by applicable County Departments and have been found to be in substantial compliance with the applicable codes and regulations.

Oct 08, 2019  
 AUTHORIZED

GWINNETT COUNTY CASE # CDP2018-00288

 

GSWCC# 22364  
 ISS. 05/16/2018  
 EXP. 05/16/2021

**Project Title**  
 LLOYD N. HARRIS TRAIL @ HARBINS PARK  
 2995 LUKE EDWARDS ROAD  
 BY: GWINNETT COUNTY DEPT. OF COMMUNITY SERVICES  
 LAWRENCEVILLE, GEORGIA  
 5TH DISTRICT, LAND LOT 251, PARCEL ID# R5262 003

REVISIONS	BY

**FOR PERMIT ONLY**

DRAWN BY: DMN  
 CHECKED BY: THH  
 DATE: 09/25/2019  
 SCALE: 1" = 30'  
 JOB No.: 18-LD-088  
 SHEET NUMBER: C-1B