


USDT drawn - Oct 05, 2018 - 4:24pm
 Z:\proj\GIS\Projects\GIS\18-LD-088\main.dwg - L:\GIS - C-1D

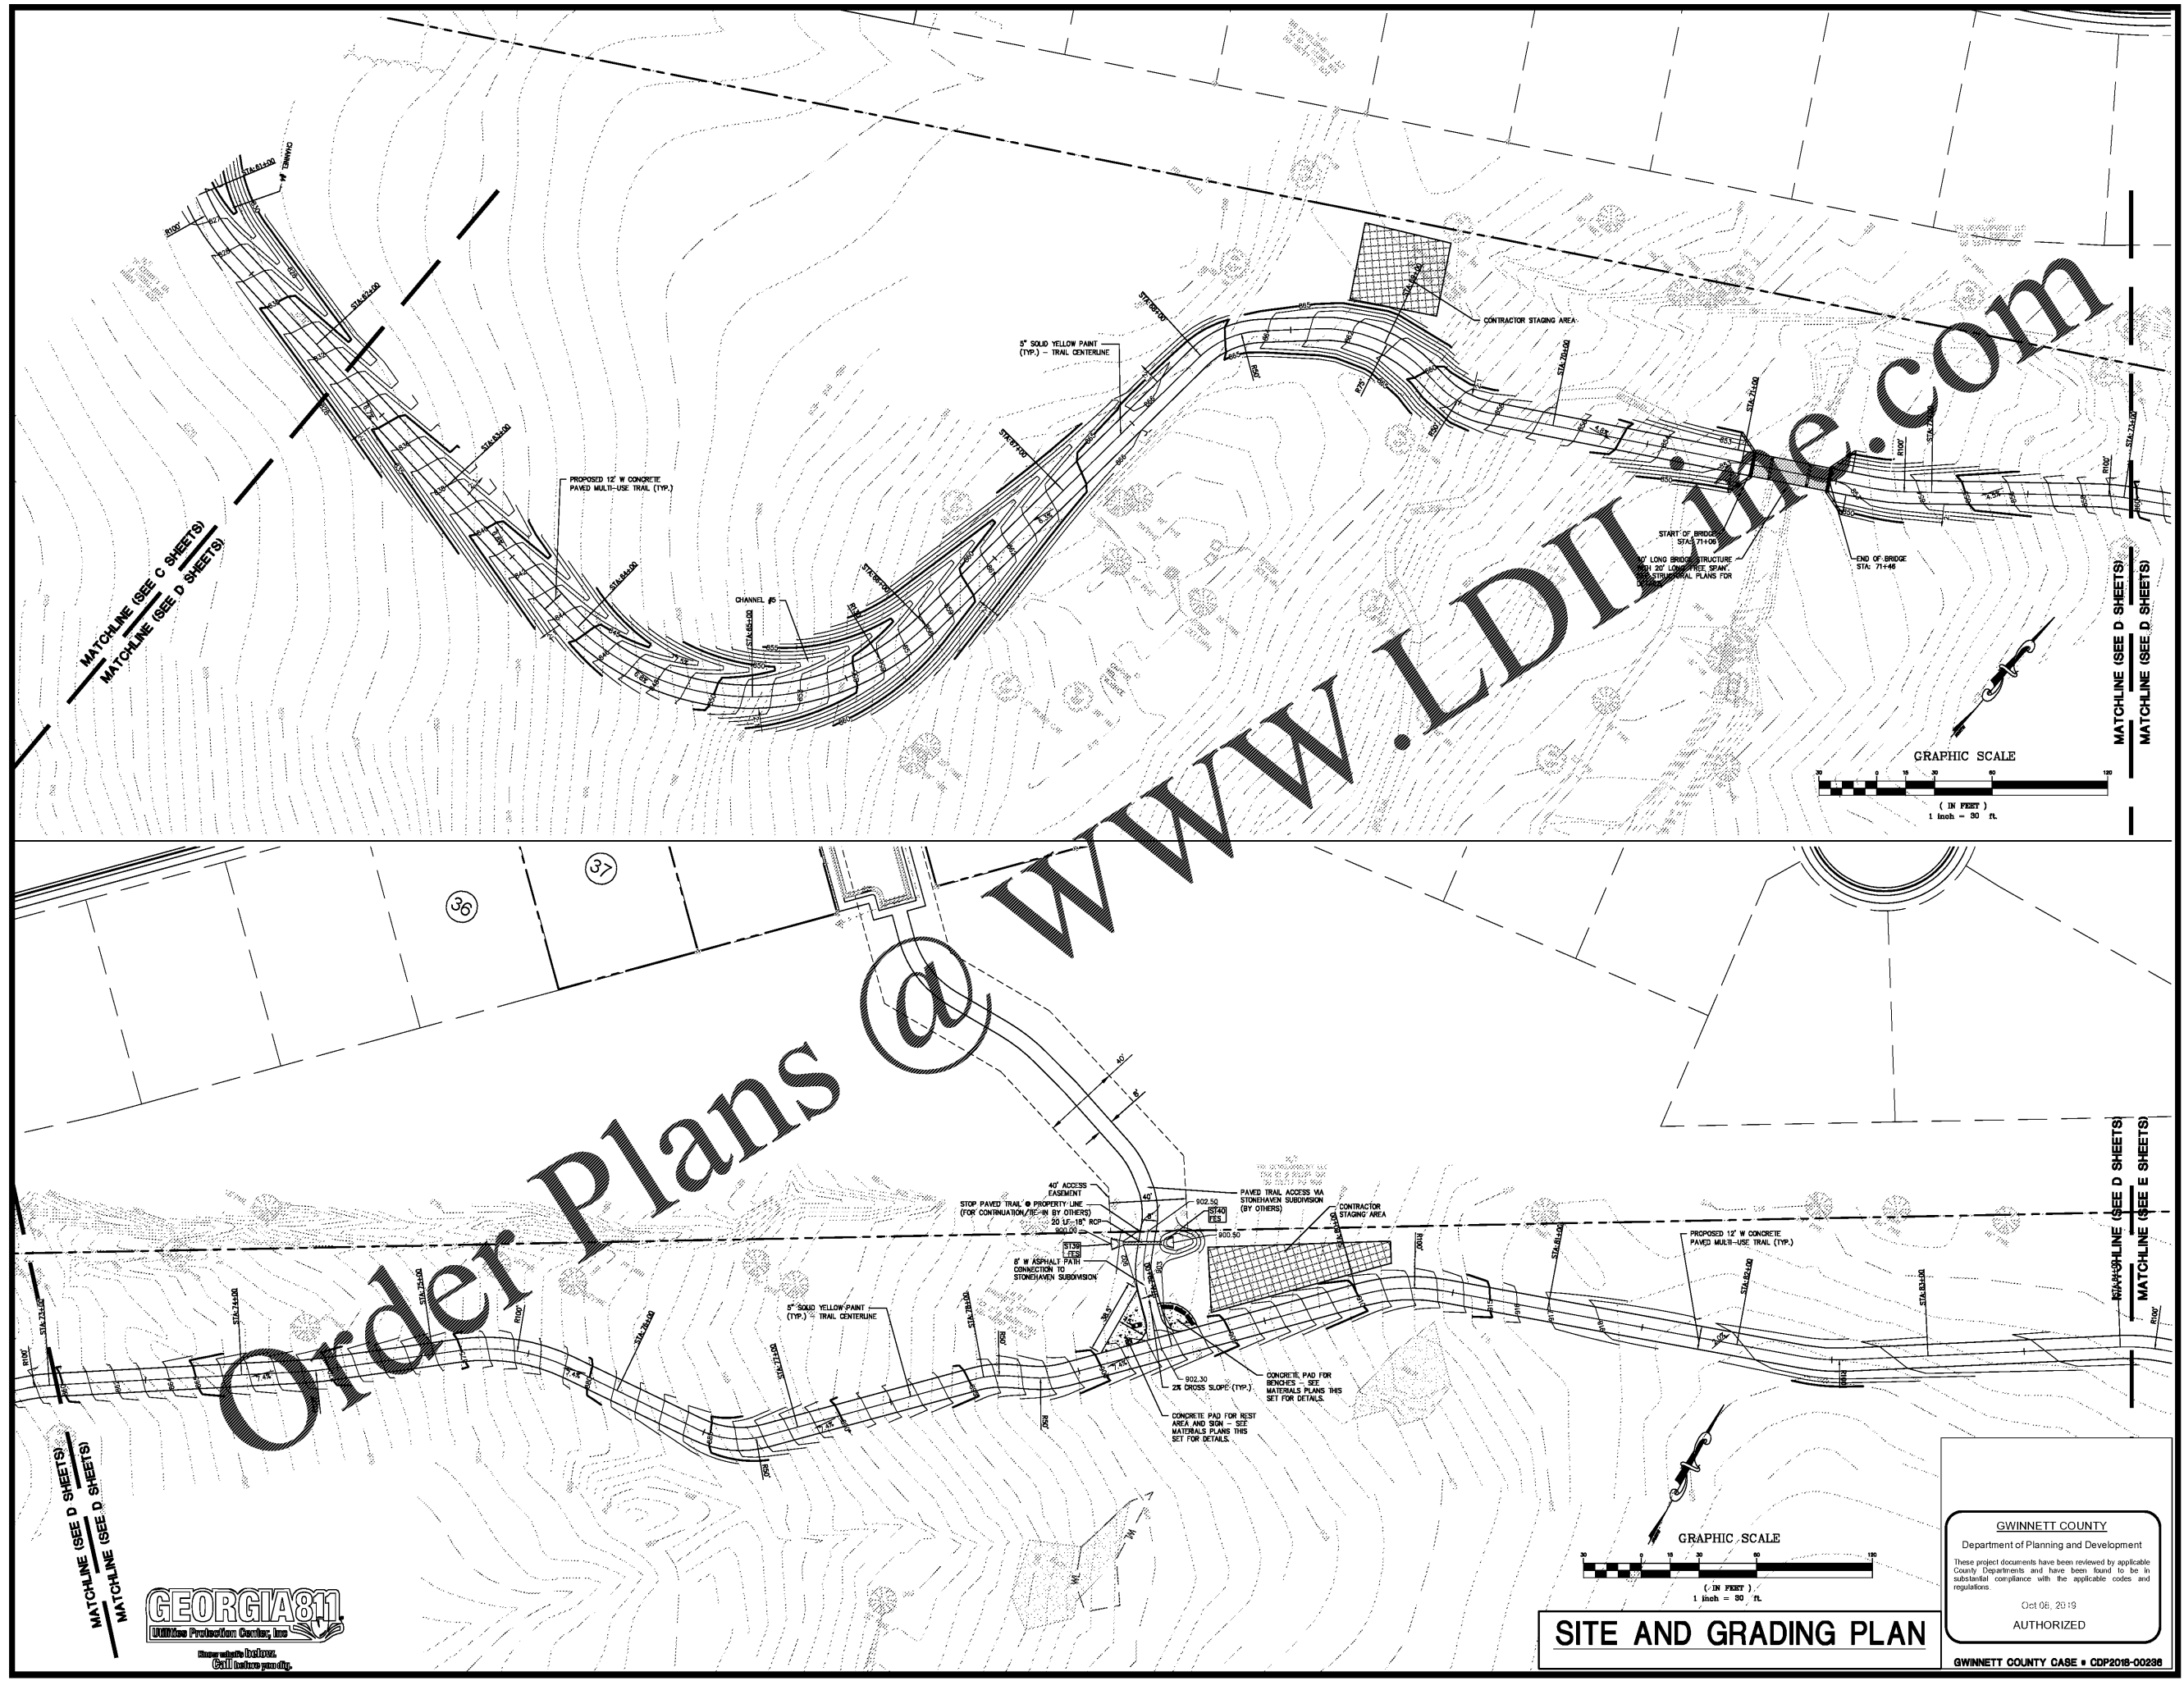

SITE AND GRADING PLAN

GRAPHIC SCALE
 (IN FEET)
 1 inch = 30 ft.


WINNETT COUNTY
 Department of Planning and Development

These project documents have been reviewed by applicable County Departments and have been found to be in substantial compliance with the applicable codes and regulations.

Oct 08, 2019
 AUTHORIZED

WINNETT COUNTY CASE # CDP2018-00288

WOLVERTON
 Engineering Solutions Now On Track
 6705 Sugarloaf Parkway - Suite 100 - Atlanta, Georgia 30327
 www.wolverton.com

 

GSWCC# 22364
 ISS. 05/16/2018
 EXP. 05/16/2021

Project Title
 LLOYD N. HARRIS TRAIL @ HARBINS PARK
 2995 LUKE EDWARDS ROAD
 BY: WINNETT COUNTY DEPT. OF COMMUNITY SERVICES
 LAWRENCEVILLE, GEORGIA
 5TH DISTRICT, LAND LOT 251, PARCEL ID# R5262 003

REVISIONS	BY

FOR PERMIT ONLY

DRAWN BY: DMN
 CHECKED BY: THH
 DATE: 09/25/2019
 SCALE: 1" = 30'
 JOB NO: 18-LD-088
 SHEET NUMBER: C-1D