


LIFE SAFETY PLAN

RENOVATIONS AND ADDITIONS TO:

HOLLOWAY STREET ABC STORE


1928 HOLLOWAY ST. DURHAM, NC

PROJECT NUMBER 19002

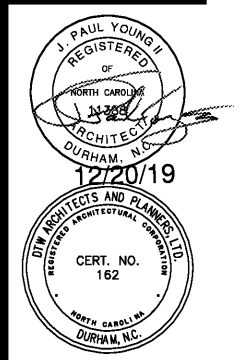

DTW
 Architects & Planners, Ltd.
 229 North Gregson Street
 Durham, NC 27701
 919.317.4020

BID DOCUMENTS FOR PERMIT
 Revisions
 Drawn I.L.V.
 Checked J.P.Y.
 Date 12/22/19
 Sheet

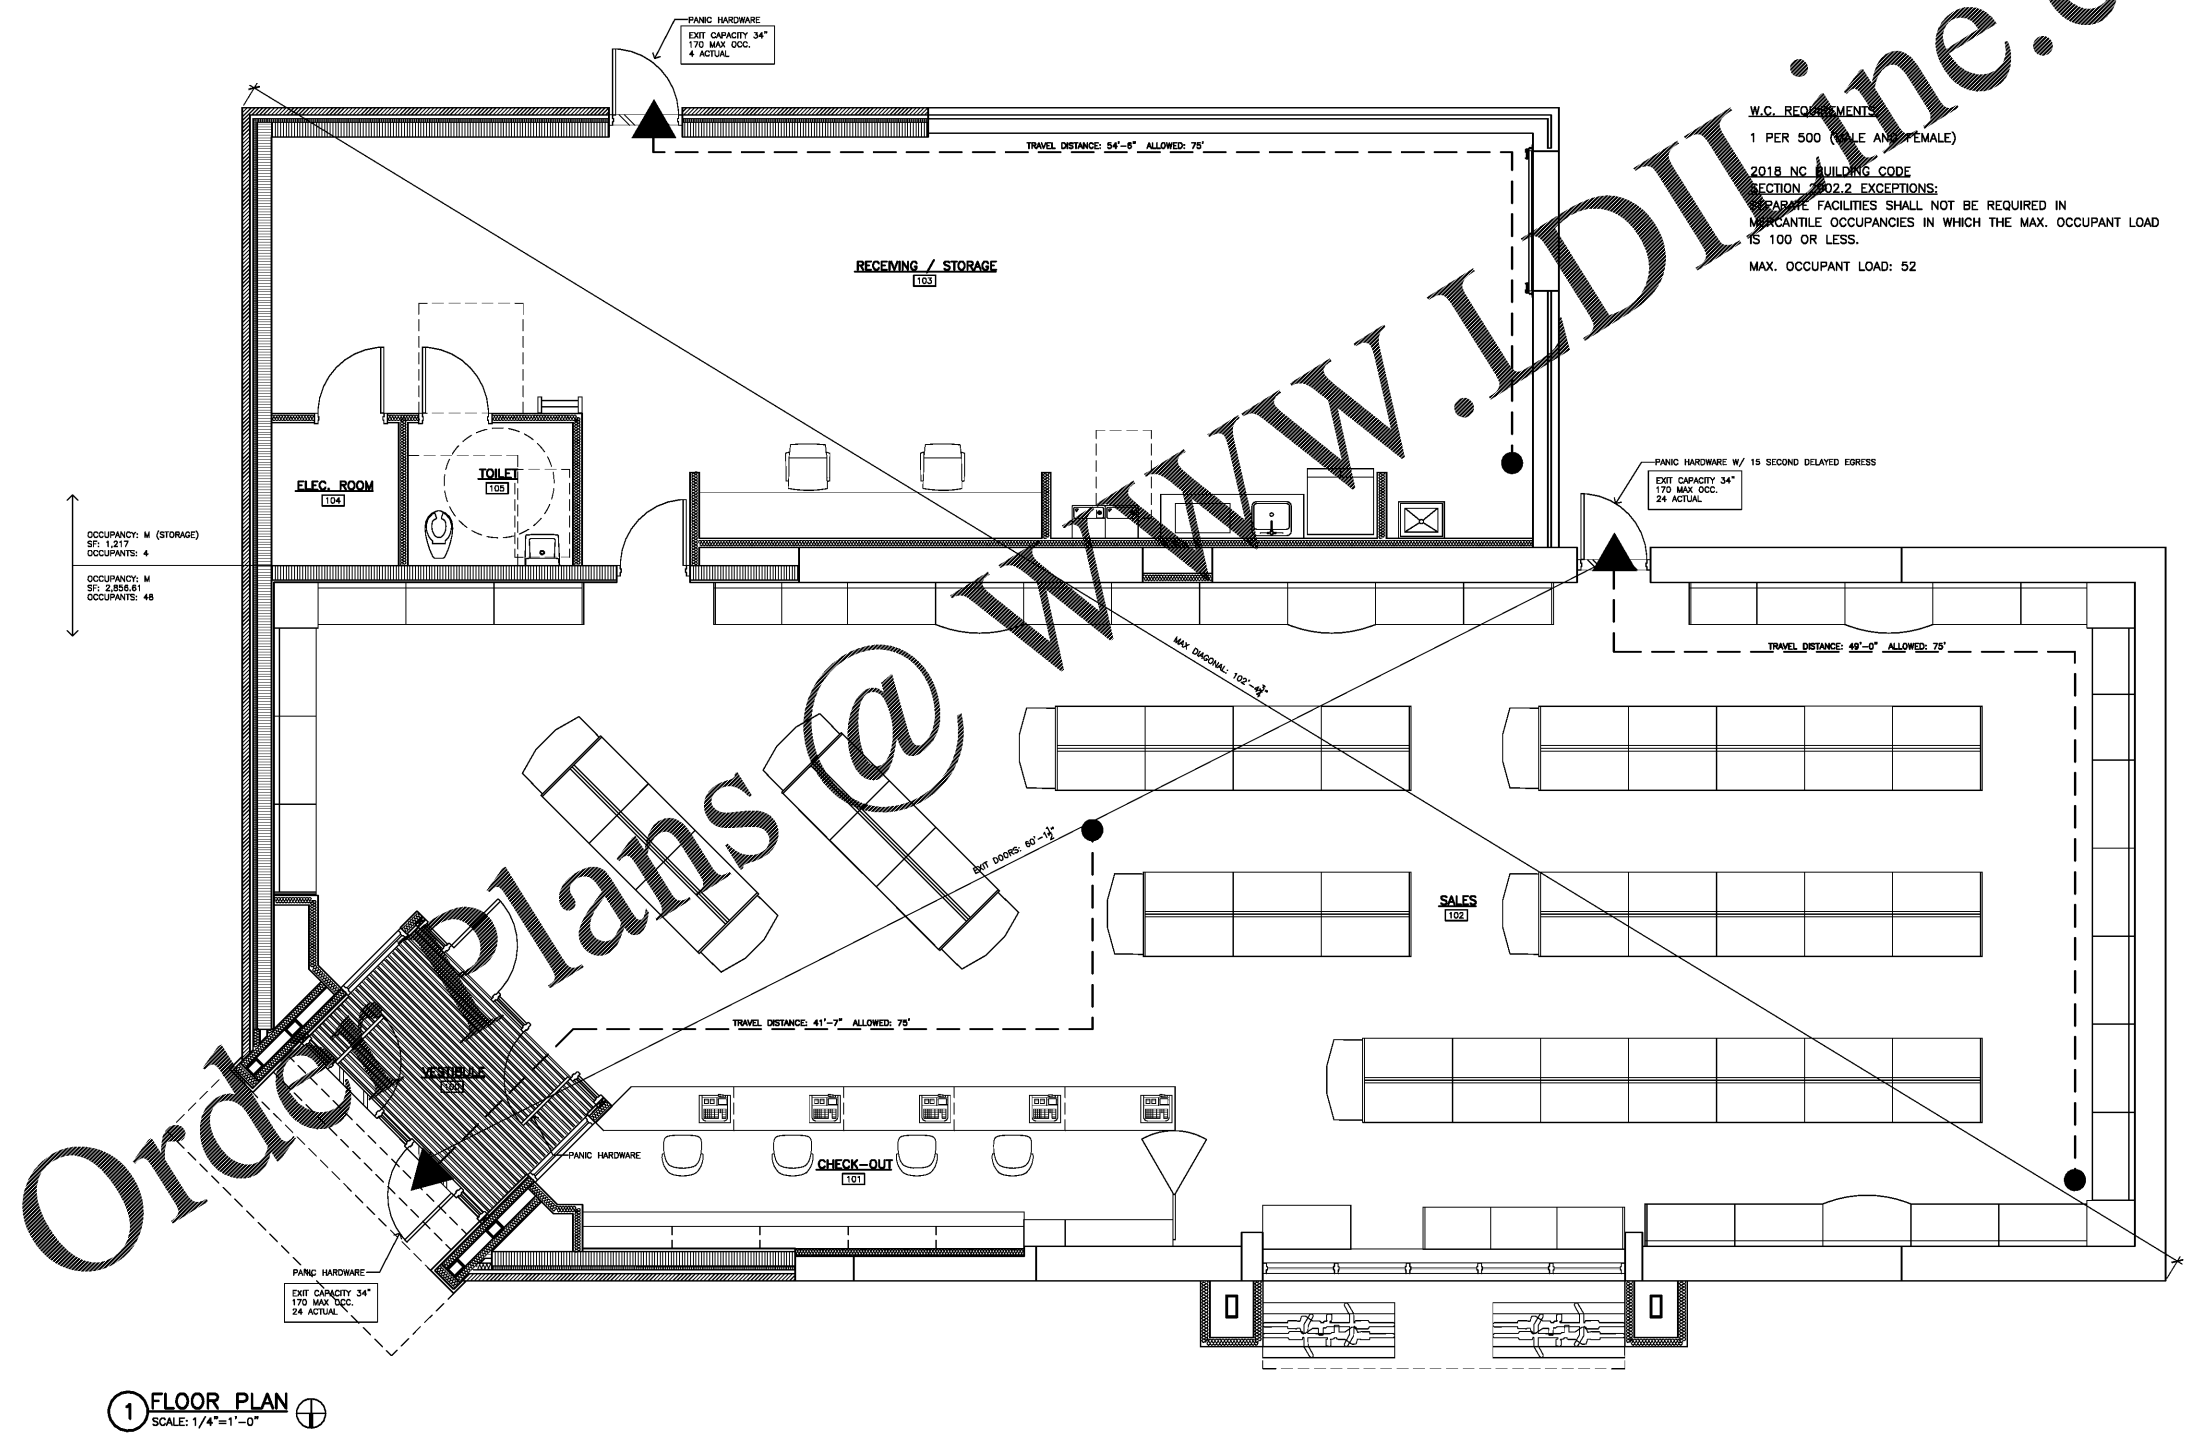

1 FLOOR PLAN
 SCALE: 1/4"=1'-0"

OrderPlans.com

WWW.LDDIline.com