

These drawings are instruments of service and as such remain the property of the architect. No copies or reproductions of these drawings are permitted without the consent of the architect. Upon completion of the work all the drawings (except the contract copies) are to be returned to the architect.
Copyright © 2019


WALL SECTIONS

RENOVATIONS AND ADDITIONS TO:

HOLLOWAY STREET ABC STORE

1928 HOLLOWAY ST. DURHAM, NC

PROJECT NUMBER 19002

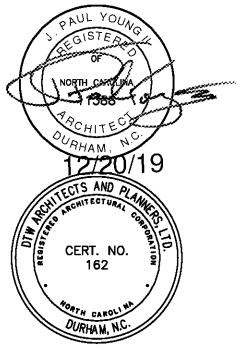


DTW
Architects & Planners, Ltd.
229 North Gregson Street
Durham, NC 27701
919.317.4020


BID DOCUMENTS FOR PERMIT

Revisions
Drawn I.L.V.
Checked J.P.Y.
Date 12/22/19
Sheet

A8
of

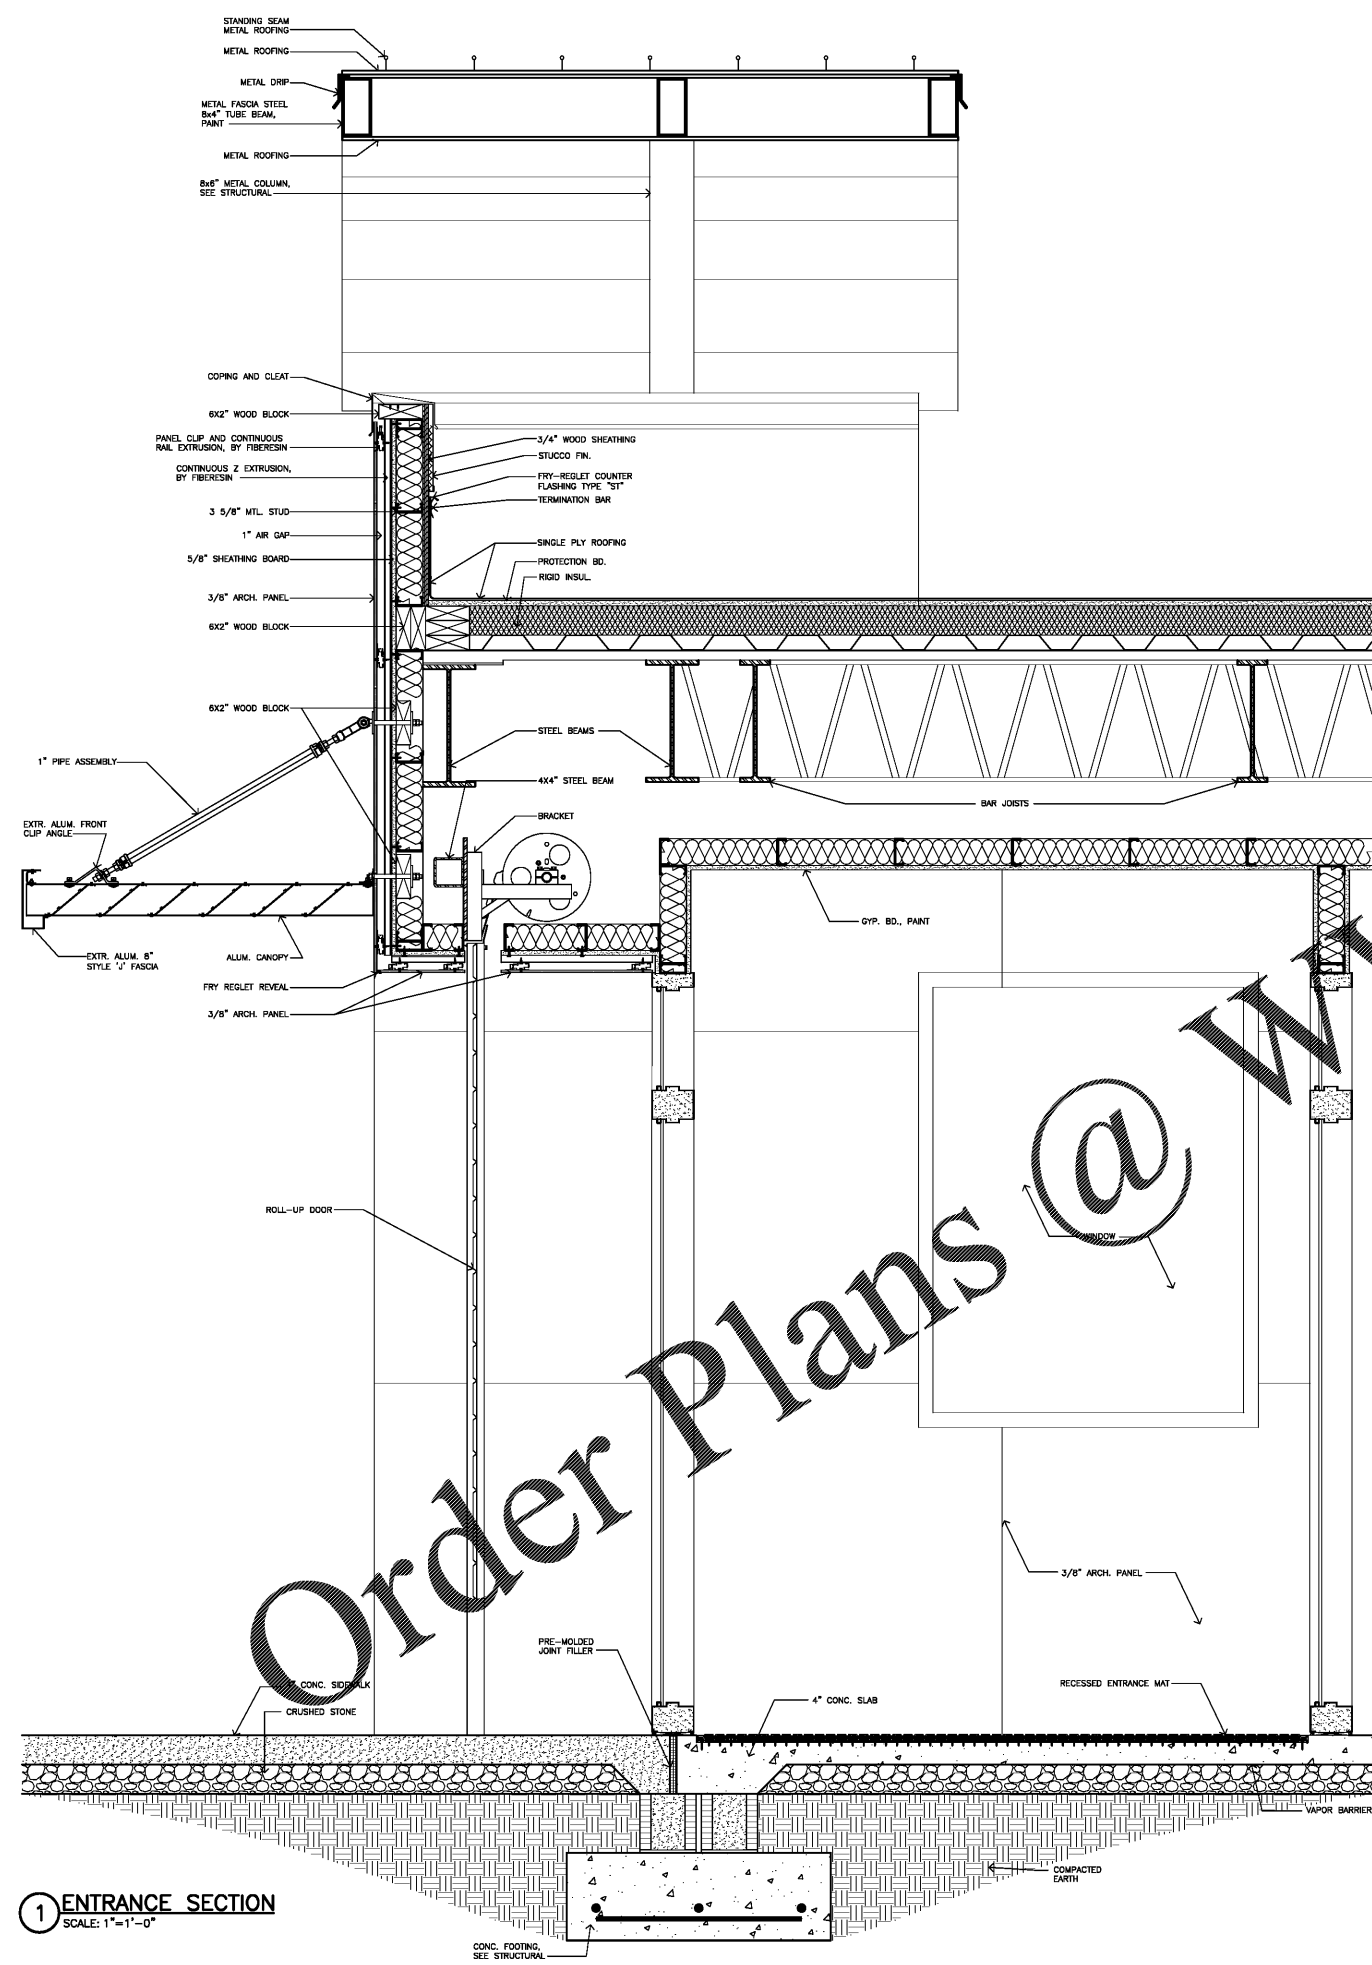

1 ENTRANCE SECTION
SCALE: 1"=1'-0"

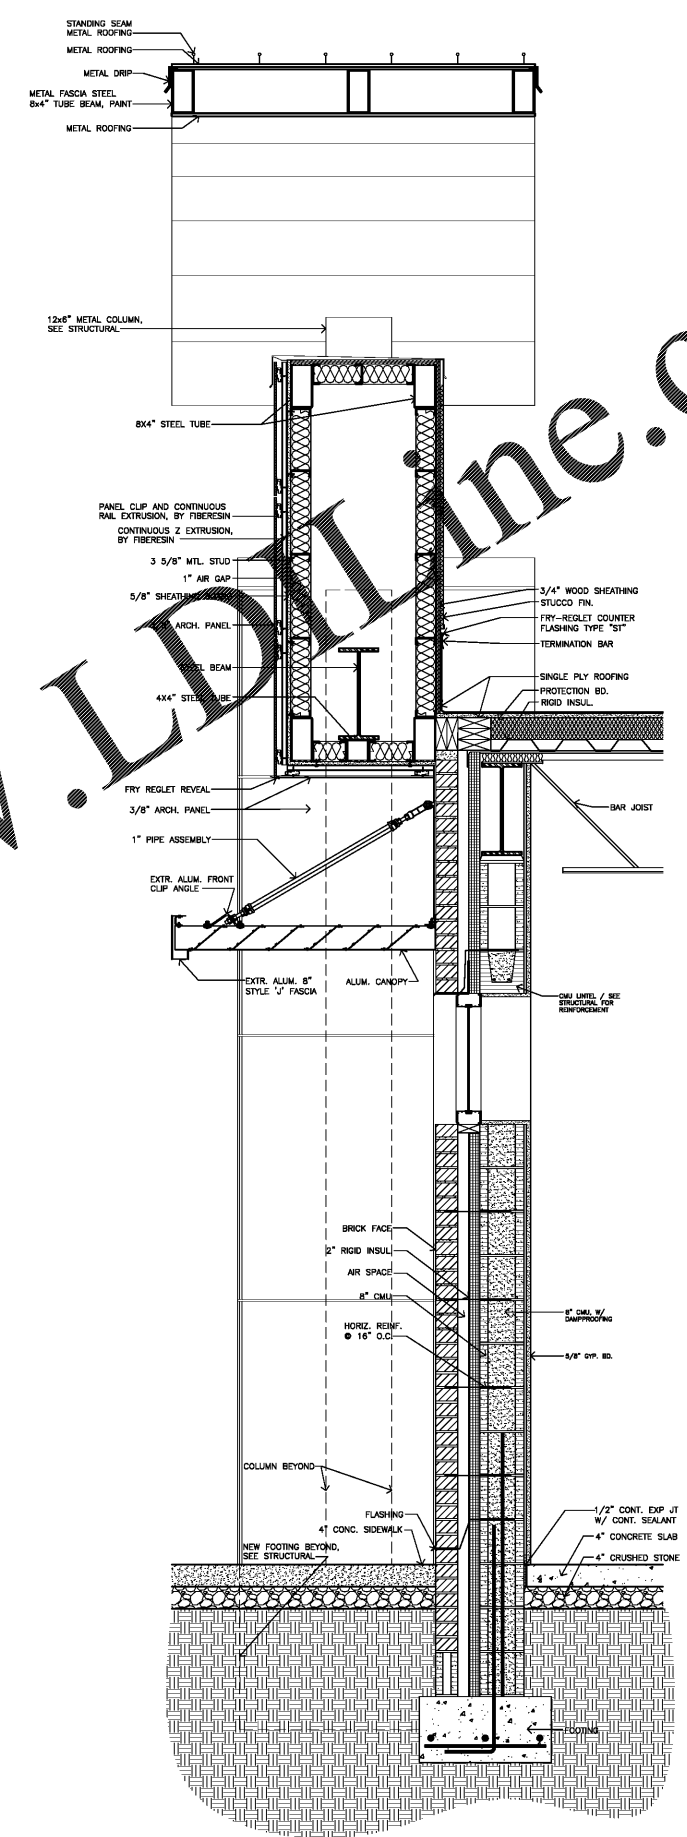

2 SECTION
SCALE: 3/4"=1'-0"

Order Plans @ www.lpdonline.com