

DETAILS & SECTIONS

ABC STORE HOLLOWAY STREET

ABC STORE RENOVATIONS

1928 HOLLOWAY ST. DURHAM, NC

PROJECT NUMBER: 1904501




PO Box 1378 Hillsborough NC 27278 919 241-8745 v 919 241-8747 f company@sarmiran.com License No. P-1738




**DTW** Architects & Planners, Ltd. 229 North Gregson Street Durham, NC 27701 919.317.4020

Revisions	
Drawn	JMC
Checked	JMC
Date	2019 12 19
Sheet	


S3.03

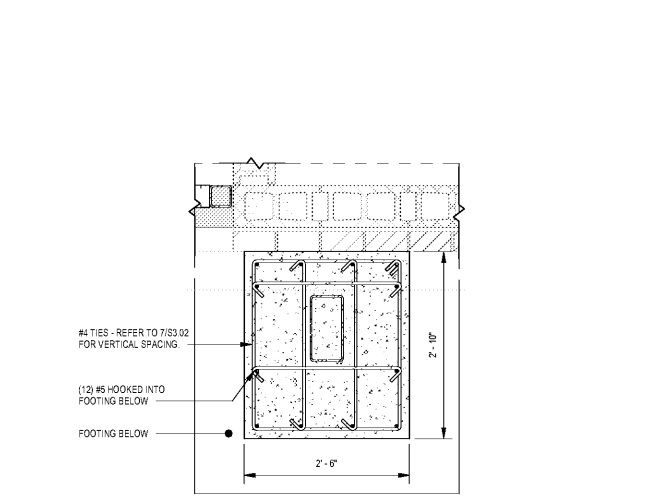


5 PEDESTAL AT CANOPY 2  
S3.03 3/4" = 1'-0"

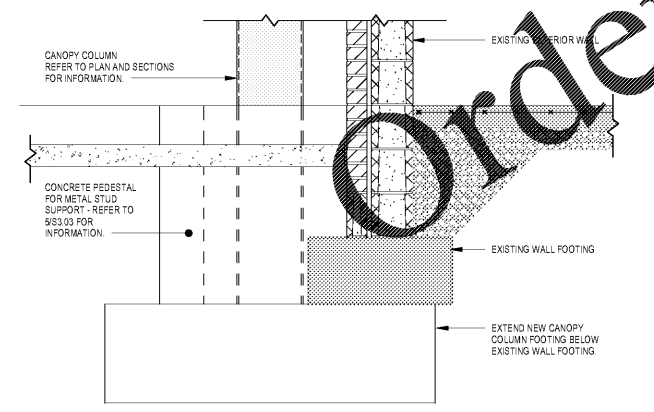


4 WALL SECTION  
S3.03 3/4" = 1'-0"

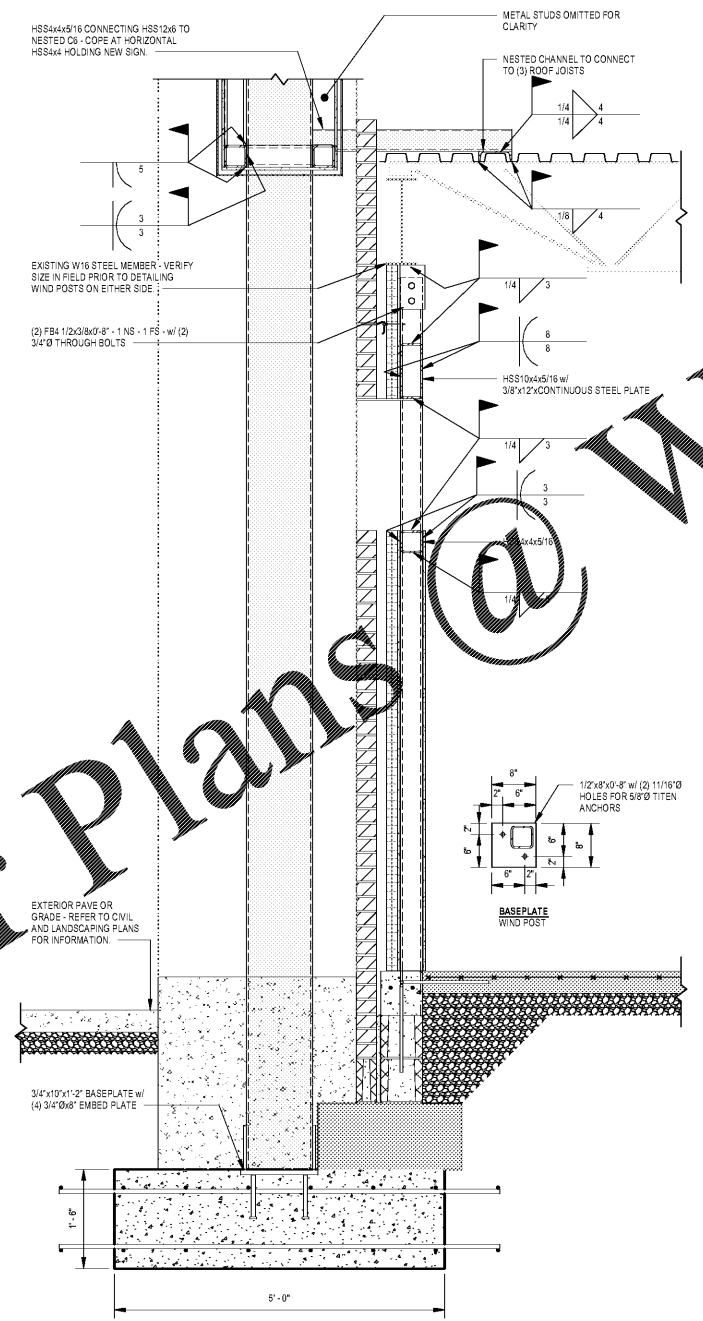

3 WALL SECTION  
S3.03 3/4" = 1'-0"

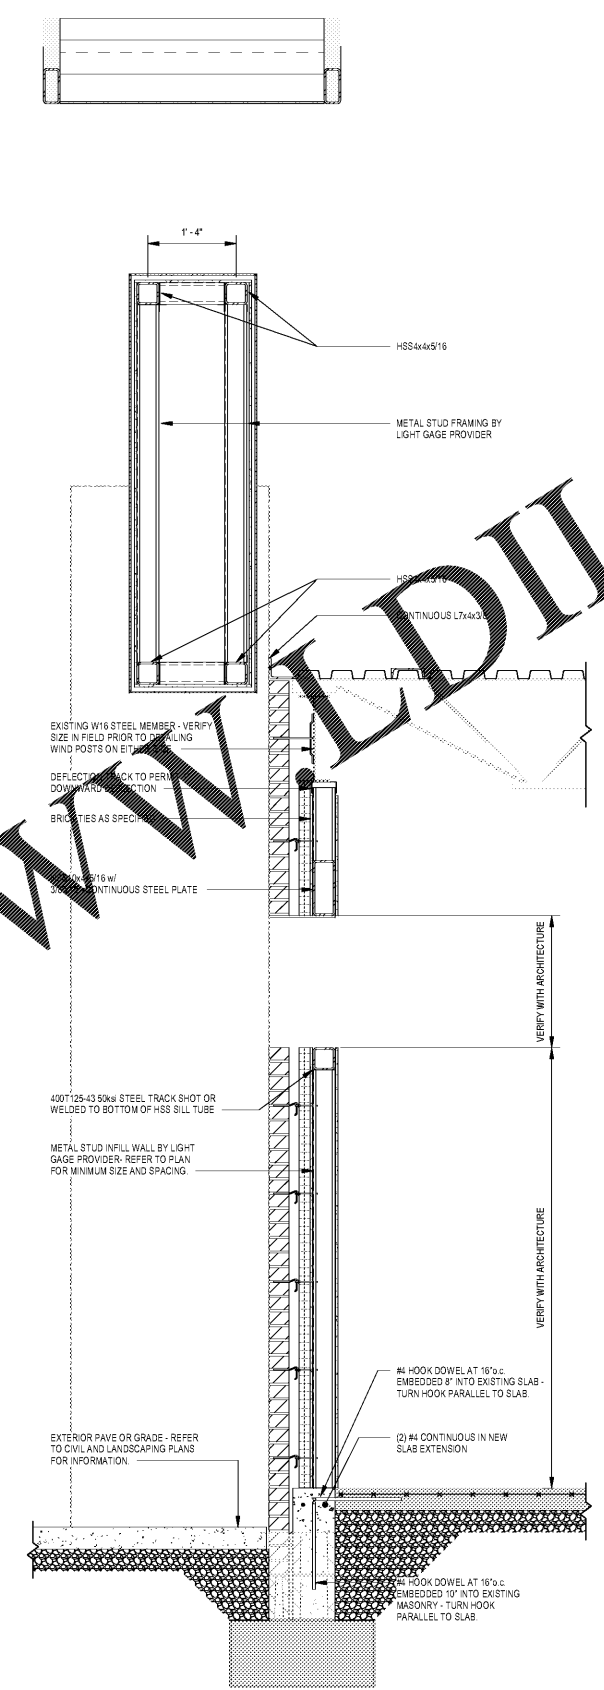

2 WALL SECTION  
S3.03 3/4" = 1'-0"

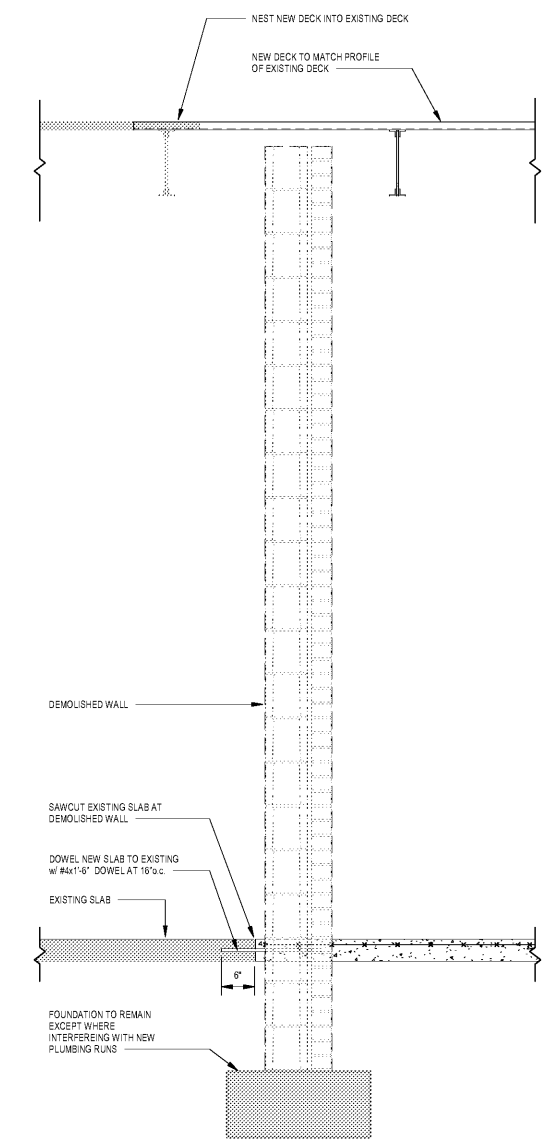

1 WALL SECTION  
S3.03 3/4" = 1'-0"

Order Plans @ WWW.DILine.com