



A NEW POLICE FACILITY FOR  
**ABERDEEN POLICE DEPARTMENT**


804 N. Sandhills Blvd.  
Aberdeen, NC 28315

WALL SECTIONS

DATE: 11-22-2019  
PROJECT NO: 18062


REVISIONS  
NO. DATE DESCRIPTION:

THIS DRAWING IS THE PROPERTY OF ADW ARCHITECTS, P.A. AND SHALL NOT BE REPRODUCED OR COPIED IN WHOLE OR PART. IT SHALL NOT BE USED ON ANY OTHER PROJECT OR GIVEN TO ANY OTHER COMPANY OR AGENCY WITHOUT THE CONSENT OF ADW ARCHITECTS, P.A.

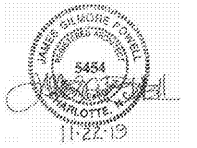


SHEET NUMBER


A400

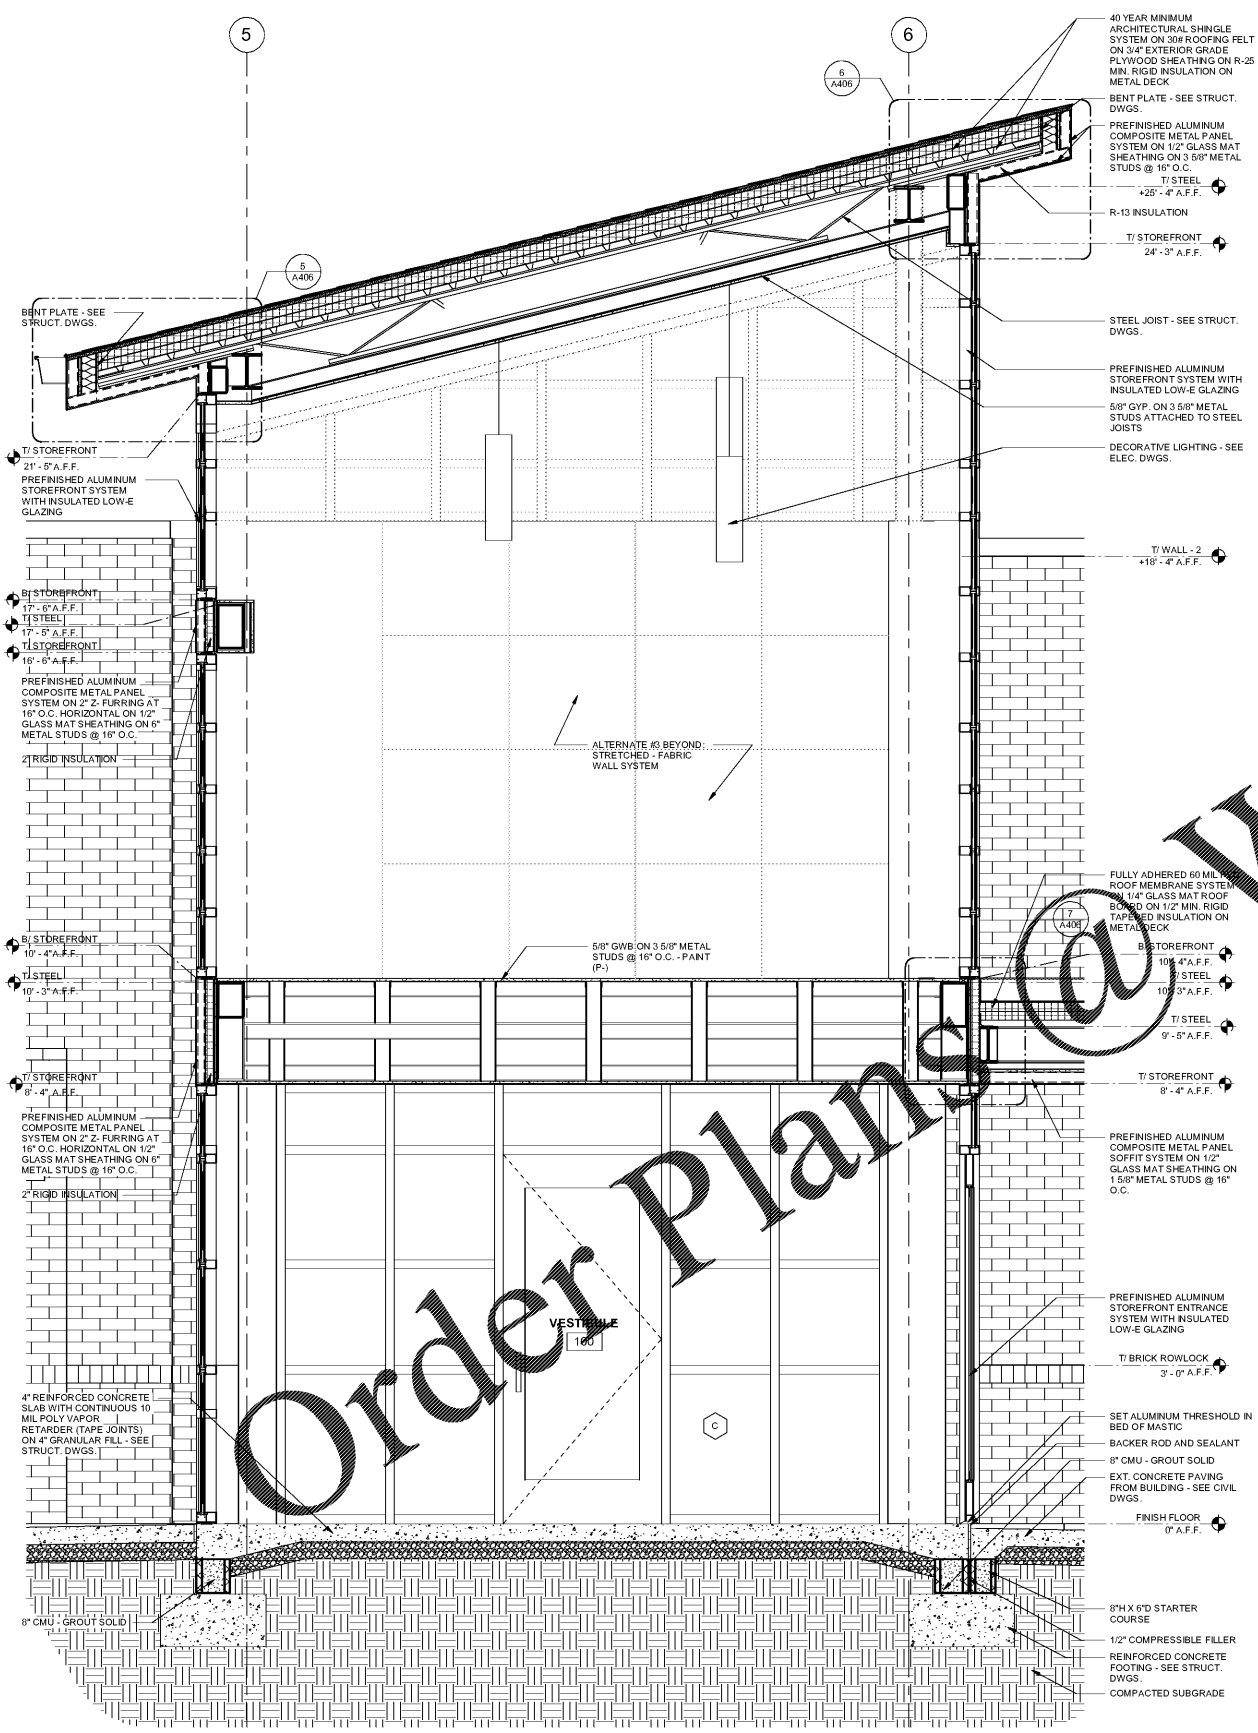

WALL SECTION 3/4" = 1'-0" 3

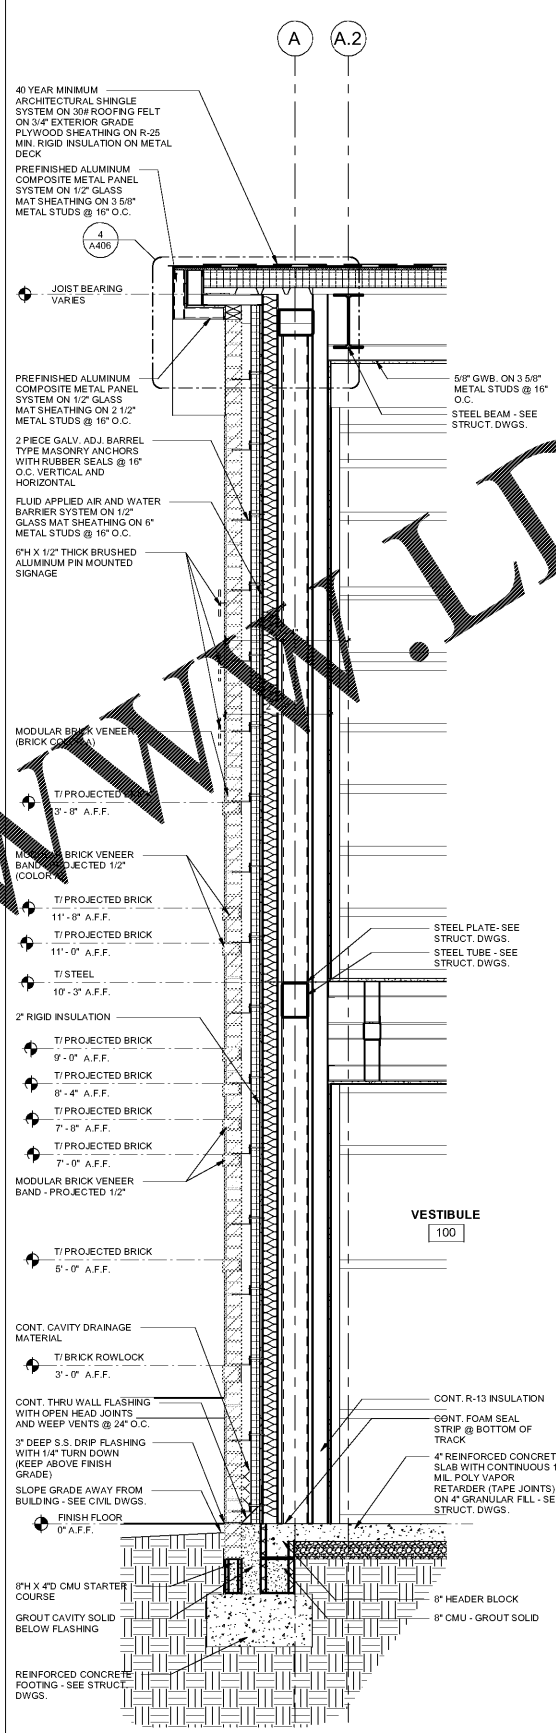

WALL SECTION 3/4" = 1'-0" 2

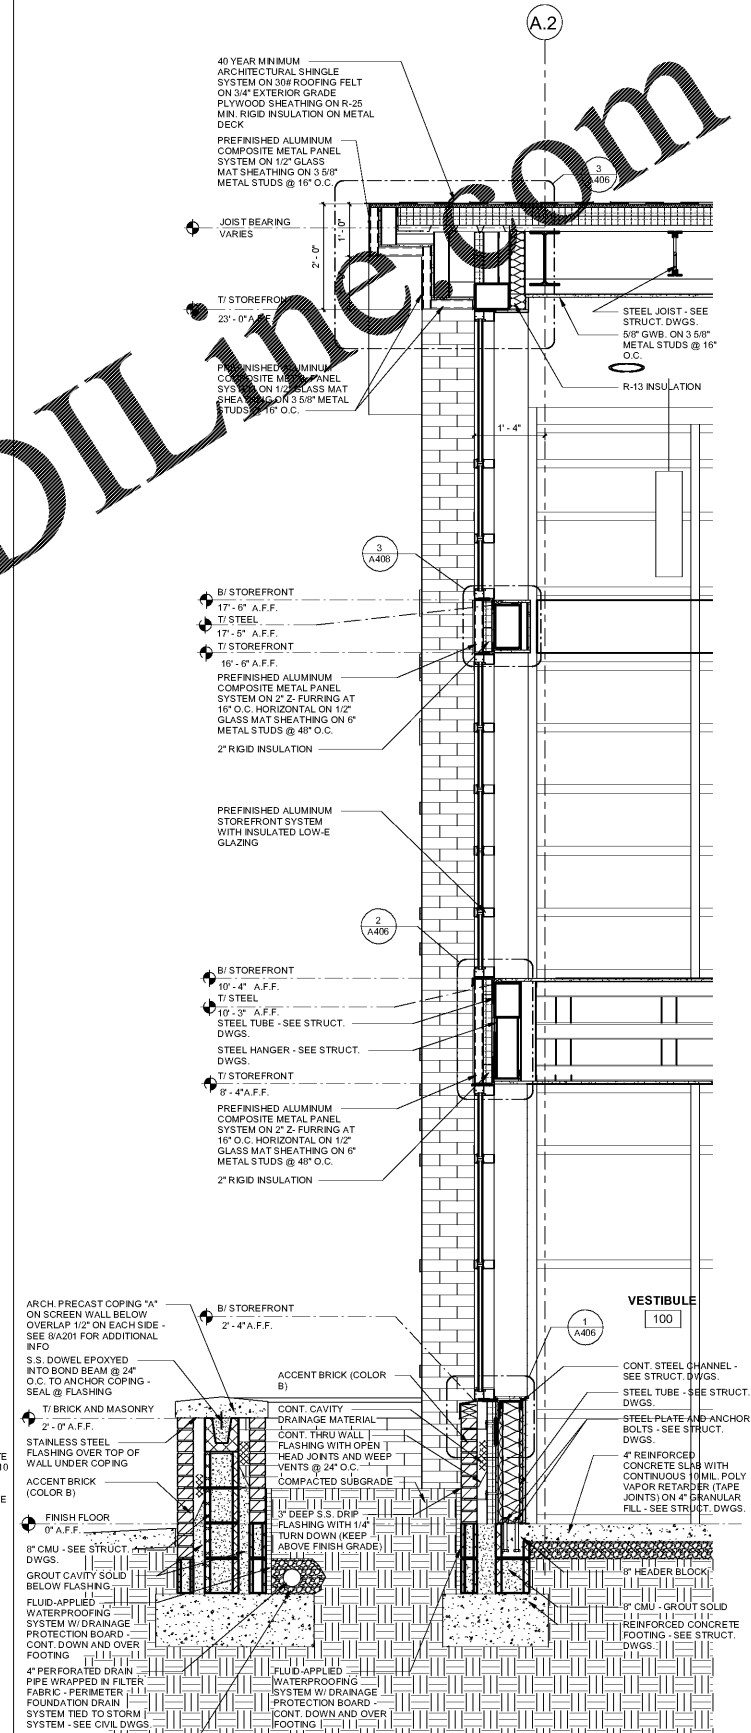

WALL SECTION 3/4" = 1'-0" 1

Order Plans @ WWW.LDILLINE.COM