

A NEW POLICE FACILITY FOR
ABERDEEN POLICE DEPARTMENT

804 N. Sandhills Blvd.
Aberdeen, NC 28315

WALL SECTIONS

DATE: 11-22-2019
PROJECT NO: 18062

| REVISIONS | | |
|-----------|------|-------------|
| NO. | DATE | DESCRIPTION |
| | | |


THIS DRAWING IS THE PROPERTY OF ADW ARCHITECTS, P.A. AND SHALL NOT BE REPRODUCED OR COPIED IN WHOLE OR PART. IT SHALL NOT BE USED ON ANY OTHER PROJECT OR GIVEN TO ANY OTHER COMPANY OR AGENCY WITHOUT THE CONSENT OF ADW ARCHITECTS, P.A.




SHEET NUMBER

A402


WWW.ADWLine.com

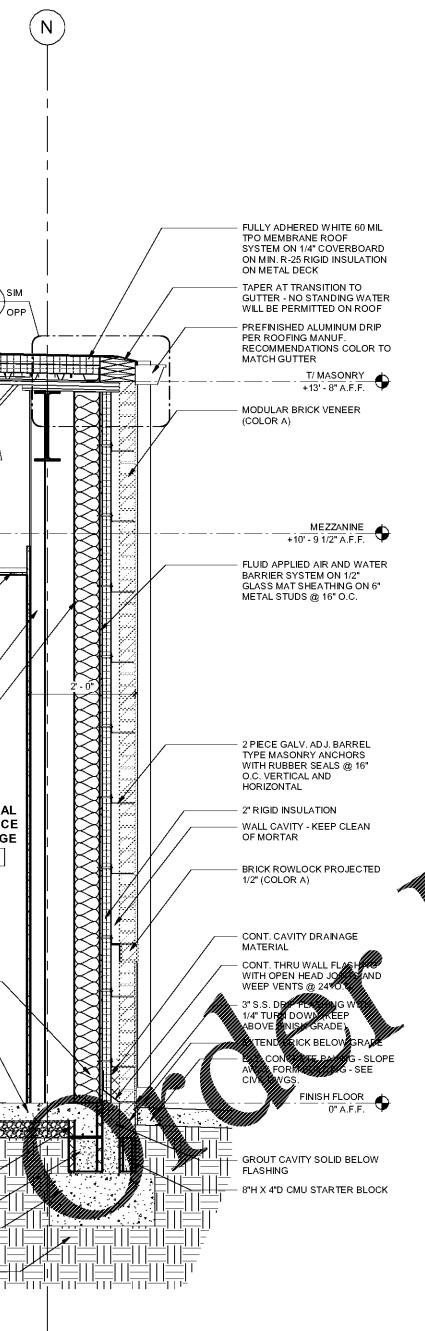


WALL SECTION 3/4" = 1'-0" 4

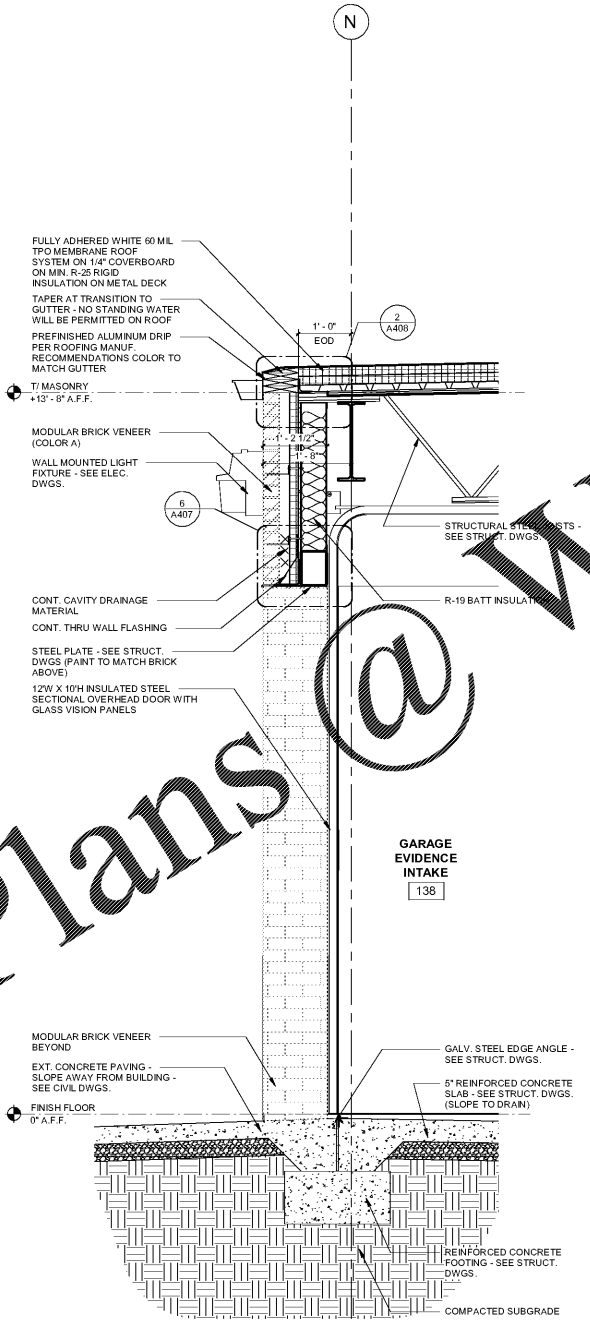

WALL SECTION 3/4" = 1'-0" 3

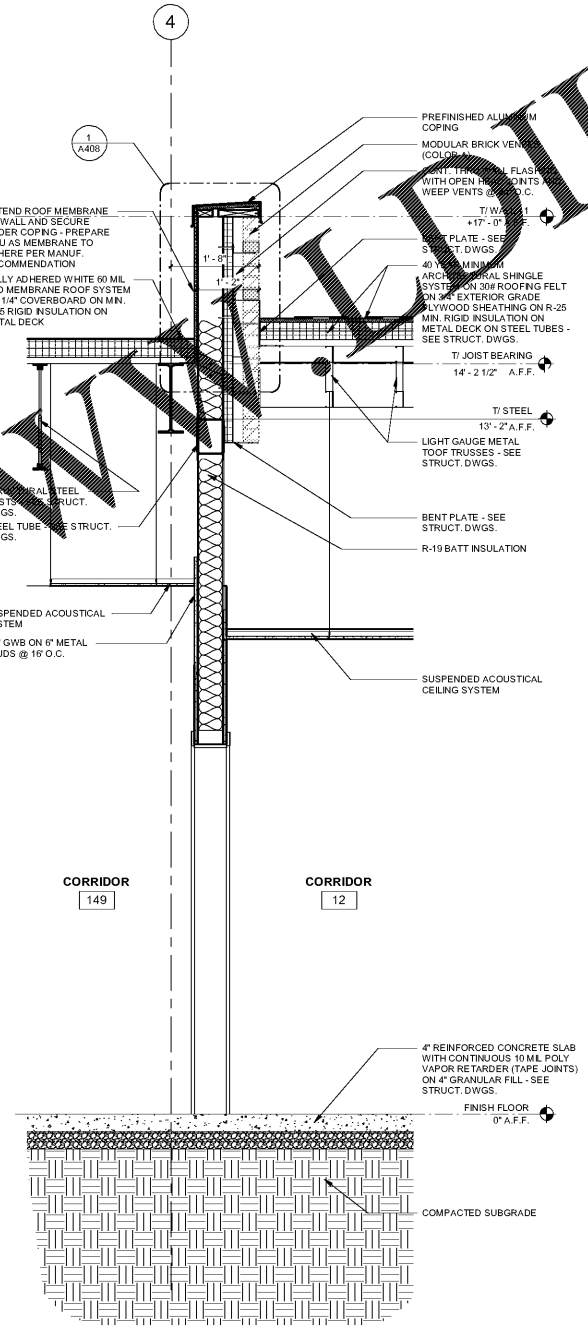

WALL SECTION 3/4" = 1'-0" 2

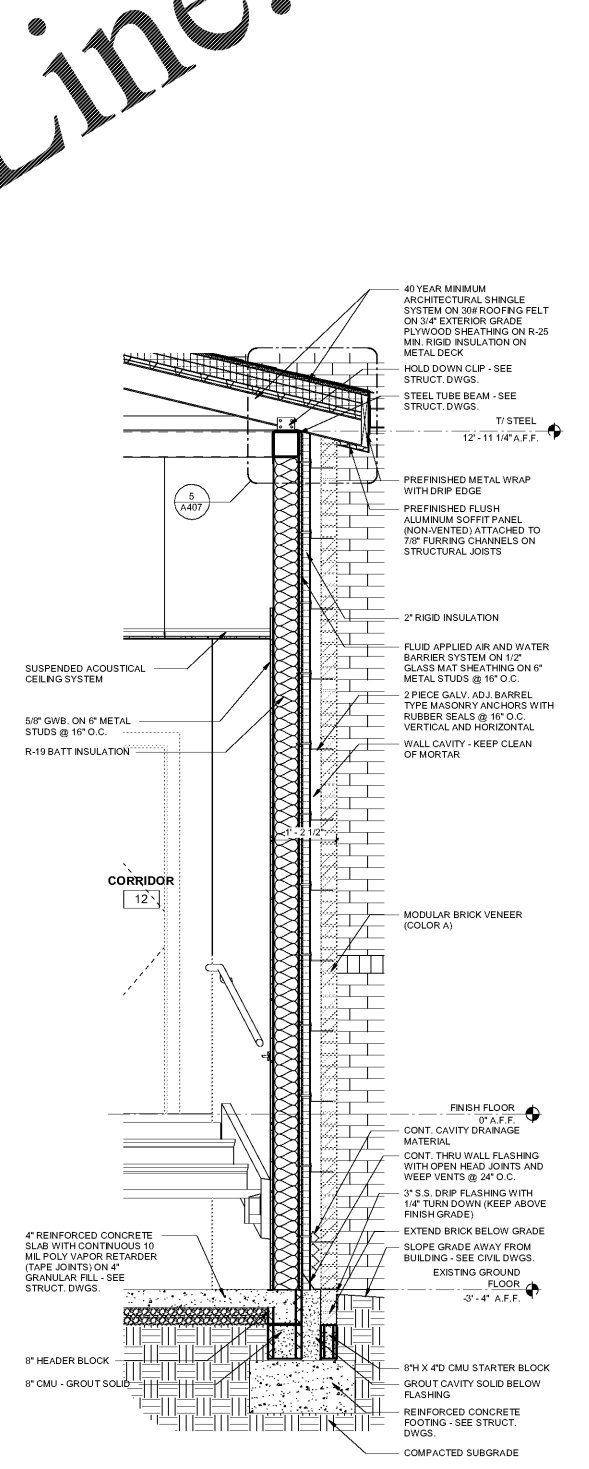

WALL SECTION 3/4" = 1'-0" 1