


STEEL COLUMN SCHEDULE																										
TOP OF TOWER																								TOP OF TOWER		
25'-4"																								25'-4"		
Level 2																								Level 2		
10'-9 1/2"																								10'-9 1/2"		
Level 1																								Level 1		
0"																								0"		
Column Locations	A-5	A-2-6	A-2-8	A-2-9	B-14, B-16, B-17	B-7-10	C-1	C-5	C-6, D-6	D-2-0.1	E-12, E-17	E-14	F-1	F-5	G-2	H-7	J-2	J-3	J-5	K-4	K-7	K-12, K-14	K-17	N-4	N-4	N-7, N-11, N-13, N-15, N-17

1 STEEL COLUMN SCHEDULE  
S501 3/4" = 1'-0"

STEEL COLUMN BASE PLATE SCHEDULE				
LOCATION	SIZE	BASE PLATE SIZE	ANCHOR BOLTS	EMBEDMENT DEPTH
A-5	HSS6x3/8	3/4"x14"x14"	(4) 3/4"	8"
A-2-6	HSS6x3/8	3/4"x14"x14"	(4) 3/4"	8"
A-2-8	HSS6x1/4	3/4"x14"x14"	(4) 3/4"	8"
A-2-9	HSS6x1/4	3/4"x14"x14"	(4) 3/4"	8"
B-14	WBx24	3/4"x16"x16"	(6) 3/4"	10"
B-16	WBx24	3/4"x16"x16"	(6) 3/4"	10"
B-17	WBx24	3/4"x16"x16"	(6) 3/4"	10"
B-7-10	WBx24	3/4"x16"x16"	(6) 3/4"	10"
C-1	HSS6x5/8	1"x18"x16"	(6) 1"	12"
C-5	HSS6x3/8	3/4"x16"x16"	(6) 1"	12"
C-6, D-6	HSS6x3/8	3/4"x16"x16"	(6) 1"	12"
D-2-0.1	HSS6x1/4	3/4"x12"x12"	(4) 3/4"	8"
E-12, E-17	WBx24	3/4"x16"x16"	(6) 3/4"	10"
E-14	WBx24	3/4"x16"x16"	(6) 3/4"	10"
F-1	HSS6x1/4	3/4"x12"x12"	(4) 3/4"	8"
F-5	WBx31	3/4"x14"x14"	(4) 3/4"	8"
G-2	WBx24	3/4"x16"x16"	(6) 3/4"	10"
H-7	WBx24	3/4"x16"x16"	(6) 3/4"	10"
J-2	WBx24	3/4"x16"x16"	(6) 3/4"	10"
J-3	WBx24	3/4"x16"x16"	(6) 3/4"	10"
J-5	WBx24	3/4"x16"x16"	(6) 3/4"	10"
K-4	WBx24	3/4"x14"x14"	(4) 3/4"	8"
K-7	WBx24	3/4"x16"x16"	(6) 3/4"	10"
K-12, K-14	WBx31	3/4"x14"x14"	(4) 3/4"	8"
K-17	WBx24	3/4"x16"x16"	(6) 3/4"	10"
N-4	WBx24	3/4"x16"x16"	(6) 3/4"	10"
N-4	WBx24	3/4"x16"x16"	(6) 3/4"	10"
N-7	WBx24	3/4"x14"x14"	(4) 3/4"	8"
N-11	WBx24	3/4"x14"x14"	(4) 3/4"	8"
N-13	WBx24	3/4"x14"x14"	(4) 3/4"	8"
N-15	WBx24	3/4"x16"x16"	(6) 3/4"	10"
N-17	WBx24	3/4"x16"x16"	(6) 3/4"	10"


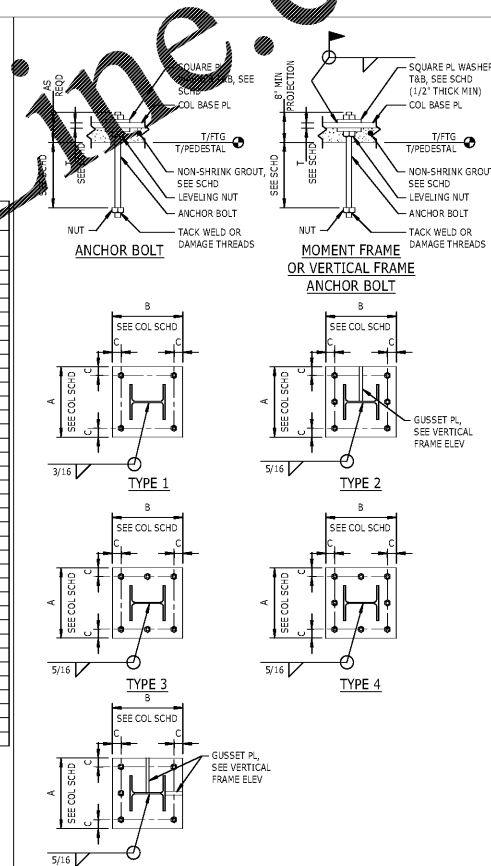


BOLT SIZE	3/4"Ø	1"Ø	1 1/4"Ø	1 1/2"Ø	1 3/4"Ø	2"Ø
DIMENSION "C"	1 1/2"	2"	2"	2 1/4"	2 1/2"	2 3/4"
SQUARE PL WASHER SIZE	1/4"x2"	3/8"x3"	1/2"x3"	1/2"x3 1/2"	5/8"x4"	3/4"x5"
GROUT THICKNESS	2"	2"	2"	3"	3"	3"

2 STEEL COLUMN BASE PLATE SCHEDULE  
S501 3/4" = 1'-0"

Order Plans @ WWW.WADLINE.COM

**adwarchitects**  
environments: life  
architecture planning interiors  
2815 COLISEUM CENTRE DRIVE  
SUITE 500  
CHARLOTTE, NORTH CAROLINA 28217  
P 704.379.1919  
F 704.379.1920  
www.adwarchitects.com

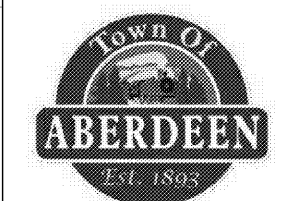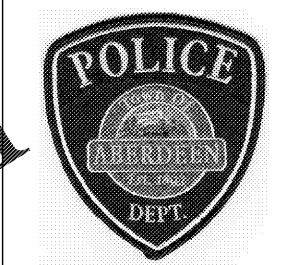

**STEWART**  
101 N TRYON ST SUITE 1100 CHARLOTTE, NC 28202 T 704.334.7925 FIRM LICENSE #C-1513 519187

RENOVATION AND ADDITION FOR  
**ABERDEEN POLICE DEPARTMENT**

804 N. Sandhills Blvd.  
Aberdeen, NC 28315



STEEL COLUMN SCHEDULE

DATE: 10.25.19  
PROJECT NO: 18062

REVISIONS  
NO. DATE DESCRIPTION:

THIS DRAWING IS THE PROPERTY OF ADW ARCHITECTS, P.A. AND SHALL NOT BE REPRODUCED OR COPIED IN WHOLE OR PART. IT SHALL NOT BE USED ON ANY OTHER PROJECT OR GIVEN TO ANY OTHER COMPANY OR AGENCY WITHOUT THE CONSENT OF ADW ARCHITECTS, P.A.

SHEET NUMBER  
**S501**