
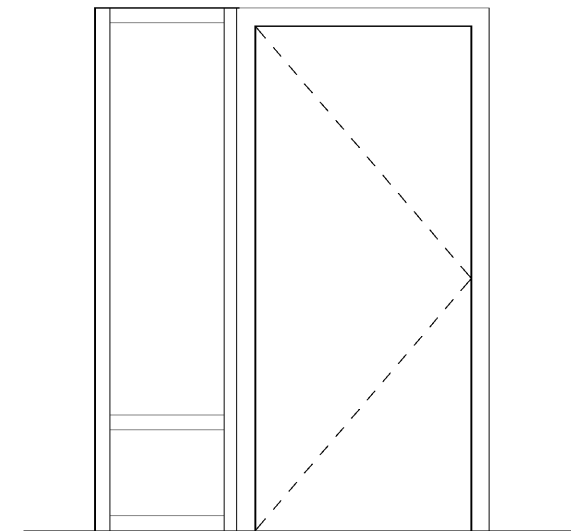


Door Schedule

Door Number	Size	Material	Frame	Closure	Privacy Lock	Lockset	Push/Pull	Wall Stop	Panic Device	Kickplate	Threshold	Weather Stripping	Smoke Seal	Comments
101	1.75X3070	Solid Core Wood - Full Light	HMF			K2	Yes							
102	1.75X3070	Solid Core Wood	HMF/Sidelight			K2	Yes							SALVAGED DOOR/FRAME - REFINISH
103	1.75X3070	Solid Core Wood	HMF/Sidelight			K2	Yes							EXISTING REFINISH ONLY
104	1.75X3070	Solid Core Wood	HMF/Sidelight			K2	Yes							EXISTING REFINISH ONLY
105	1.75X3070	Solid Core Wood	HMF	Yes		K1	Yes						Yes	1HR RATED DOOR SLAB AND FRAME ASSEMBLY
106A	1.75X3070	Solid Core Wood	HMF	Yes			Yes				Yes	Yes		
106B	1.75X3070	Solid Core Wood	HMF				Yes							
107A	1.75X3070	Solid Core Wood - Full Light	HMF	Yes			Yes	Yes		Yes				
107B	1.75X3070	Solid Core Wood - Full Light	HMF	Yes		K2	No	Yes	Yes	Yes				SALAVAGED DOOR/FRAME - REFINISH
108	1.75X3070	Solid Core Wood	HMF/Sidelight				Yes							SALAVAGED DOOR/FRAME - REFINISH
109	1.75X3070	Solid Core Wood	HMF/Sidelight		Yes		No	Yes						
110	1.75X3070	Solid Core Wood	HMF/Sidelight		Yes		Yes							
111	1.75X3070	Solid Core Wood	HMF/Sidelight				Yes							EXISTING REFINISH ONLY
112	1.75X3070	Solid Core Wood	HMF/Sidelight				Yes							EXISTING REFINISH ONLY
113	1.75X3070	Solid Core Wood	HMF/Sidelight				Yes							EXISTING REFINISH ONLY
114	1.75X3070	Solid Core Wood	HMF				Yes							EXISTING REFINISH ONLY
115	1.75X3070	Solid Core Wood - Half Light	HMF	Yes			Yes			Yes				EXISTING REFINISH ONLY - NEED CLOSURE
116	EXISTING	Solid Core Wood - Half Light	HMF	Yes			Yes							EXISTING REFINISH ONLY

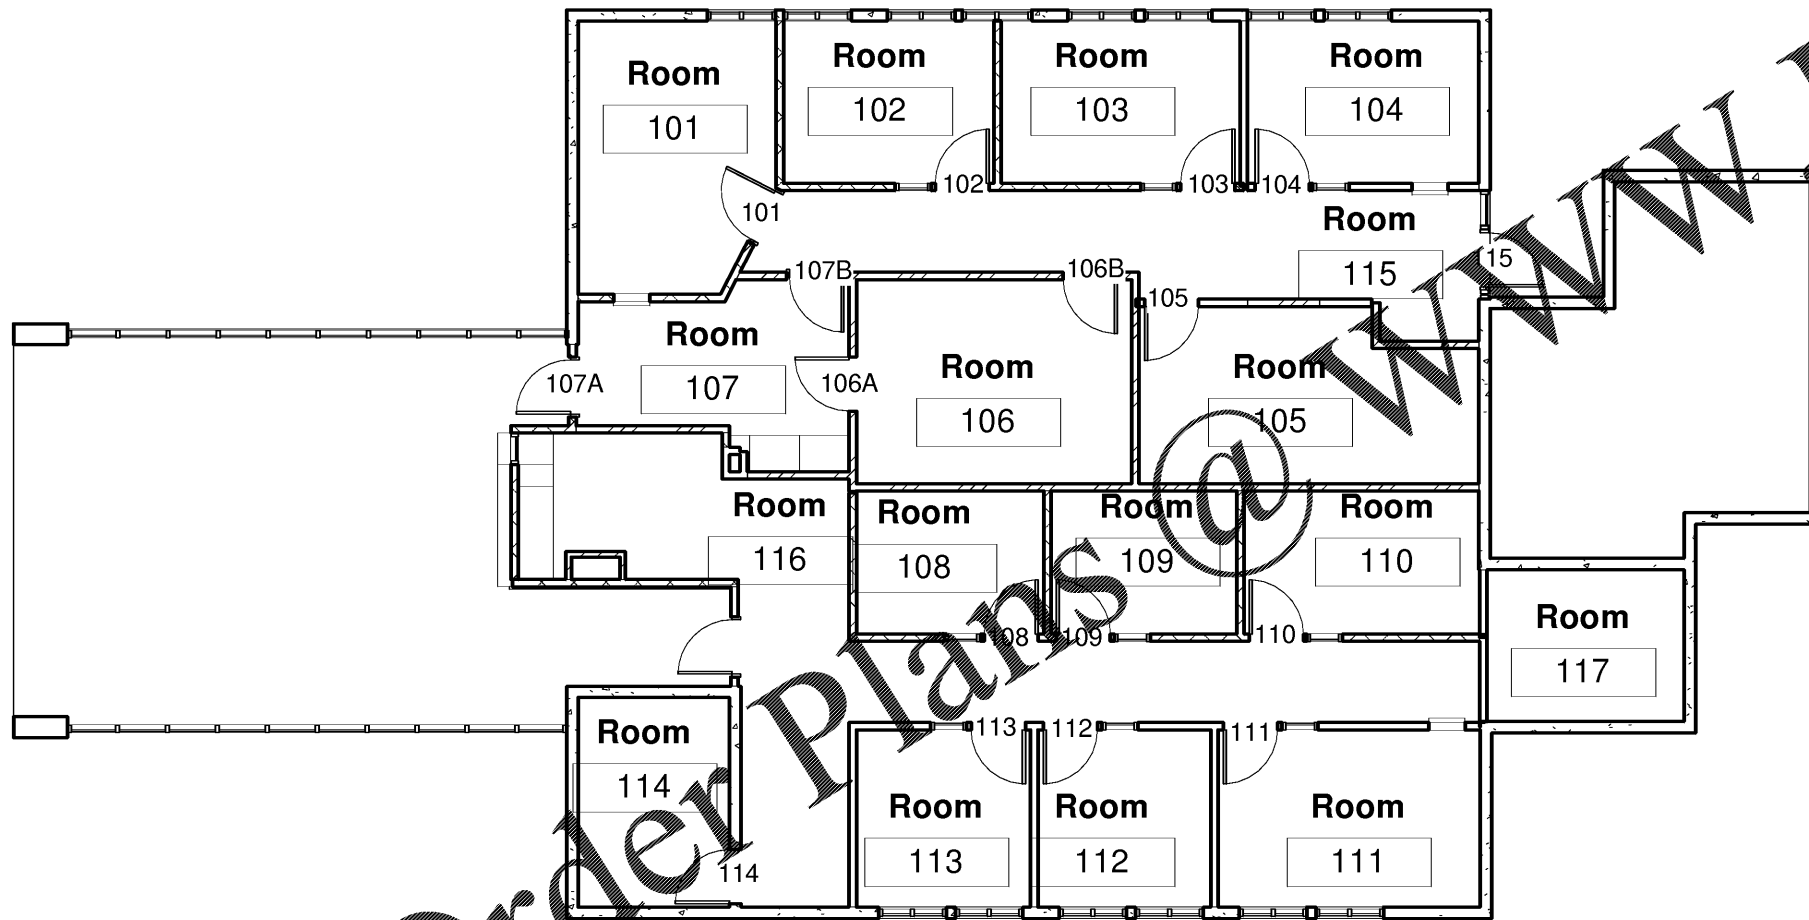

② Elevation - Door Type A
3/8" = 1'-0"

① Ground Floor - RCP
3/32" = 1'-0"



TOWN OF KNIGHTDALE
Town Hall CAD

No.	Description	Date

ROOM NUMBERS

Project number	504-027
Date	191217
Drawn by	Author
Checked by	Checker

A108

Scale As indicated