


2 ENLARGED PLAN
A1.1 SCALE: 1/4"=1'-0"

3 ENLARGED PLAN
A1.1 SCALE: 1-1/2"=1'-0"

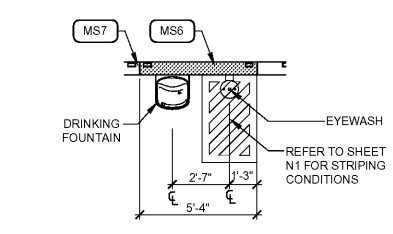

5 ENLARGED PLAN
A1.1 SCALE: 1/4"=1'-0"

ACCESSORIES	
MARK	DESCRIPTION
A	42" GRAB BAR WITH WOOD BACKER, WITH 18" VERTICAL BAR AS REQUIRED.
B	36" GRAB BAR WITH WOOD BACKER
C	TOILET TISSUE DISPENSER
D	MIRROR - SEE ELEVATIONS FOR SIZE
E	PAPER TOWEL DISPENSER & DISPOSAL
F	SANITARY NAPKIN DISPOSAL UNIT
G	COAT HOOK
H	HANDICAP SIGN-MOUNT 5'-0" AFF TO CENTER, 8" EDGE TO JAMB EDGE
I	BABY CHANGING STATION. SEE DETAIL 1/N1
J	6 HALF LOCKER UNIT QTY(2)-SECURE TO WALL

NOTES
 1. PROVIDE WOOD BLOCKING AS REQUIRED FOR MOUNTING ACCESSORIES
 2. ACCESSORY PACKAGE AVAILABLE FROM NATIONAL VENDOR.
 3. REFER TO SHEET N1 FOR MOUNTING HEIGHTS, LOCATIONS, ETC OF TOILET ROOM ACCESSORIES.

STANDARD WALL TYPES



NOTES:
 1. SOME WALL TYPES MAY NOT BE USED. REFER TO PLANS
 2. REFER TO STRUCTURAL DRAWINGS FOR STUD GAUGES AND ADDITIONAL FRAMING INFORMATION.

MS1	3 5/8" METAL STUDS AT 16" O.C. WITH 5/8" GYPSUM BOARD BOTH SIDES. EXTEND PARTITION TO DECK (TYPICAL U.N.O.). USE MOISTURE RESISTANT GYPSUM BOARD ON INTERIOR SIDE OF TOILET AND MOP BASIN AREAS.
MS2	3 5/8" METAL STUDS AT 16" O.C. WITH 5/8" GYPSUM BOARD BOTH SIDES WITH SOUND ATTENUATION BLANKETS BETWEEN. EXTEND PARTITION TO DECK (TYPICAL U.N.O.) USE MOISTURE RESISTANT GYPSUM BOARD ON INTERIOR SIDE OF TOILET AND MOP BASIN AREAS AND BEHIND DRINKING FOUNTAINS.
MS3	(METAL BUILDING FRAME WALL SYSTEM) WITH 2" FURRING WITH 5/8" GYPSUM BOARD TO METAL DECK
MS4	6" METAL STUDS AT 16" O.C. WITH 1/2" PLYWOOD BOTH SIDES. PAINTED (TYPICAL UNLESS NOTED OTHERWISE).
MS5	6" METAL STUDS AT 16" O.C. WITH 5/8" GYPSUM BOARD BOTH SIDES WITH SOUND ATTENUATION BLANKETS BETWEEN. EXTEND PARTITION TO DECK (TYPICAL U.N.O.) AT SIM. CONDITION, EXTEND PARTITION 4" MIN. ABOVE CEILING. USE MOISTURE RESISTANT GYPSUM BOARD ON INTERIOR SIDE OF TOILET AND MOP BASIN AREAS.
MS6	6" METAL STUDS TO 8" A.F.F. AT 16" O.C., STEEL COLUMNS WITH WALL FOR SUPPORT WITH 1/2" PLYWOOD BOTH SIDES. PAINTED. REFER STRUCTURAL DRAWINGS FOR STEEL COLUMNS.
MS7	6" METAL STUDS TO 4" A.F.F. AT 16" O.C., STEEL COLUMNS WITH WALL FOR SUPPORT WITH 1/2" PLYWOOD BOTH SIDES. PAINTED. REFER STRUCTURAL DRAWINGS FOR STEEL COLUMNS.
MS8	3 5/8" METAL STUDS AT 16" O.C. WITH 5/8" GYPSUM BOARD BOTH SIDES, 4" TALL, 3/4" PLYWOOD ATTACHED TO WALL ON SHOP SIDE ONLY FOR ELECTRICAL PANEL MOUNTING.
MS9	METAL BUILDING FRAME WALL SYSTEM WITH 1/2" PLYWOOD TO 8'-0" A.F.F. ON INTERIOR SIDE. OPEN TO WALL STRUCTURE ABOVE.
MS10	2 1/2" METAL STUDS FURRING WITH 5/8" GYPSUM BOARD. EXTEND PARTITION 4" MIN. ABOVE CEILING (12'-0" A.F.F. IN CUSTOMER SHOWROOM). USE MOISTURE RESISTANT GYPSUM BOARD ON INTERIOR SIDE OF TOILET AREA. FIELD VERIFY EXACT EXTENTS AFTER TAPERED COLUMNS ARE PLACED IN ORDER TO COMPLETELY CONCEAL COLUMNS.
MS11	6" METAL STUDS AT 16" O.C. WITH 5/8" GYPSUM BOARD ON BREAK AREA SIDE AND 1/2" PLYWOOD ON UTILITY AREA OR SERVICE SIDE WITH SOUND ATTENUATION BLANKETS BETWEEN. EXTEND PARTITION TO DECK (TYPICAL U.N.O.) AT SIM. CONDITION. EXTEND PARTITION 4" MIN. ABOVE CEILING. USE MOISTURE RESISTANT GYPSUM BOARD ON INTERIOR SIDE OF TOILET AND MOP BASIN AREAS.
MS12	2 1/2" METAL STUDS WITH 1/4" PLYWOOD ON OUTSIDE FACE. PAINT.
MS13	METAL BUILDING FRAME WALL SYSTEM WITH 1/2" PLYWOOD TO 12'-0" A.F.F. ON INTERIOR SIDE. OPEN TO WALL STRUCTURE ABOVE.
MS14	3 5/8" METAL STUDS AT 16" O.C. WITH 5/8" GYPSUM BOARD ON SHOWROOM AND BREAK AREA SIDE AND 1/2" PLYWOOD ON UTILITY AREA OR SERVICE SIDE WITH SOUND ATTENUATION BLANKETS BETWEEN. EXTEND PARTITION TO DECK (TYPICAL U.N.O.) USE MOISTURE RESISTANT GYPSUM BOARD ON INTERIOR SIDE OF TOILET AND MOP BASIN AREAS AND BEHIND DRINKING FOUNTAINS.
MS15	6" METAL STUDS AT 16" O.C. WITH 5/8" GYPSUM BOARD ALL SIDES. EXTEND PARTITION TO DECK (TYPICAL U.N.O.)
FRP	FRP BOARD GLUE EDGE TO EDGE OF SUBSTRATE. REFER TO INTERIOR ELEVATIONS ON SHEET A7 FOR HEIGHTS A.F.F.

GENERAL NOTES

1. WALL DIMENSIONS ARE TO FINISH CLEAR DIMENSION. ALL MATERIALS MUST BE FIGURED INTO THE LAYOUT OF THE FRAMING.
2. MASONRY OPENINGS SHALL BE COORDINATED WITH WINDOW OR DOOR MANUFACTURER REQUIREMENTS.
3. PLUMBING ROUGH INS ARE CRITICAL FOR ADA CLEARANCES. VERIFY ALL PLUMBING ROUGH INS PRIOR TO INSTALLING ROOM FINISHES.
4. ALL MASONRY DIMENSIONS ARE NOMINAL DIMENSIONS. MASONRY CONTRACTOR TO ADJUST COURSE AS NEEDED.
5. PROPOSED FIRE EXTINGUISHERS ARE LOCATED BY THE SYMBOL ● F.E. COORDINATE TYPE, SIZE AND FINAL LOCATIONS WITH LOCAL FIRE OFFICIALS
6. ALL GYP. BRD. WALLS SHALL HAVE LATERAL BRACING AND CONTROL JOINTS AS REQUIRED IN SPECIFICATION SECTION 092500.

6 ENLARGED ELEVATION
A1.1 SCALE: 1/4"=1'-0"

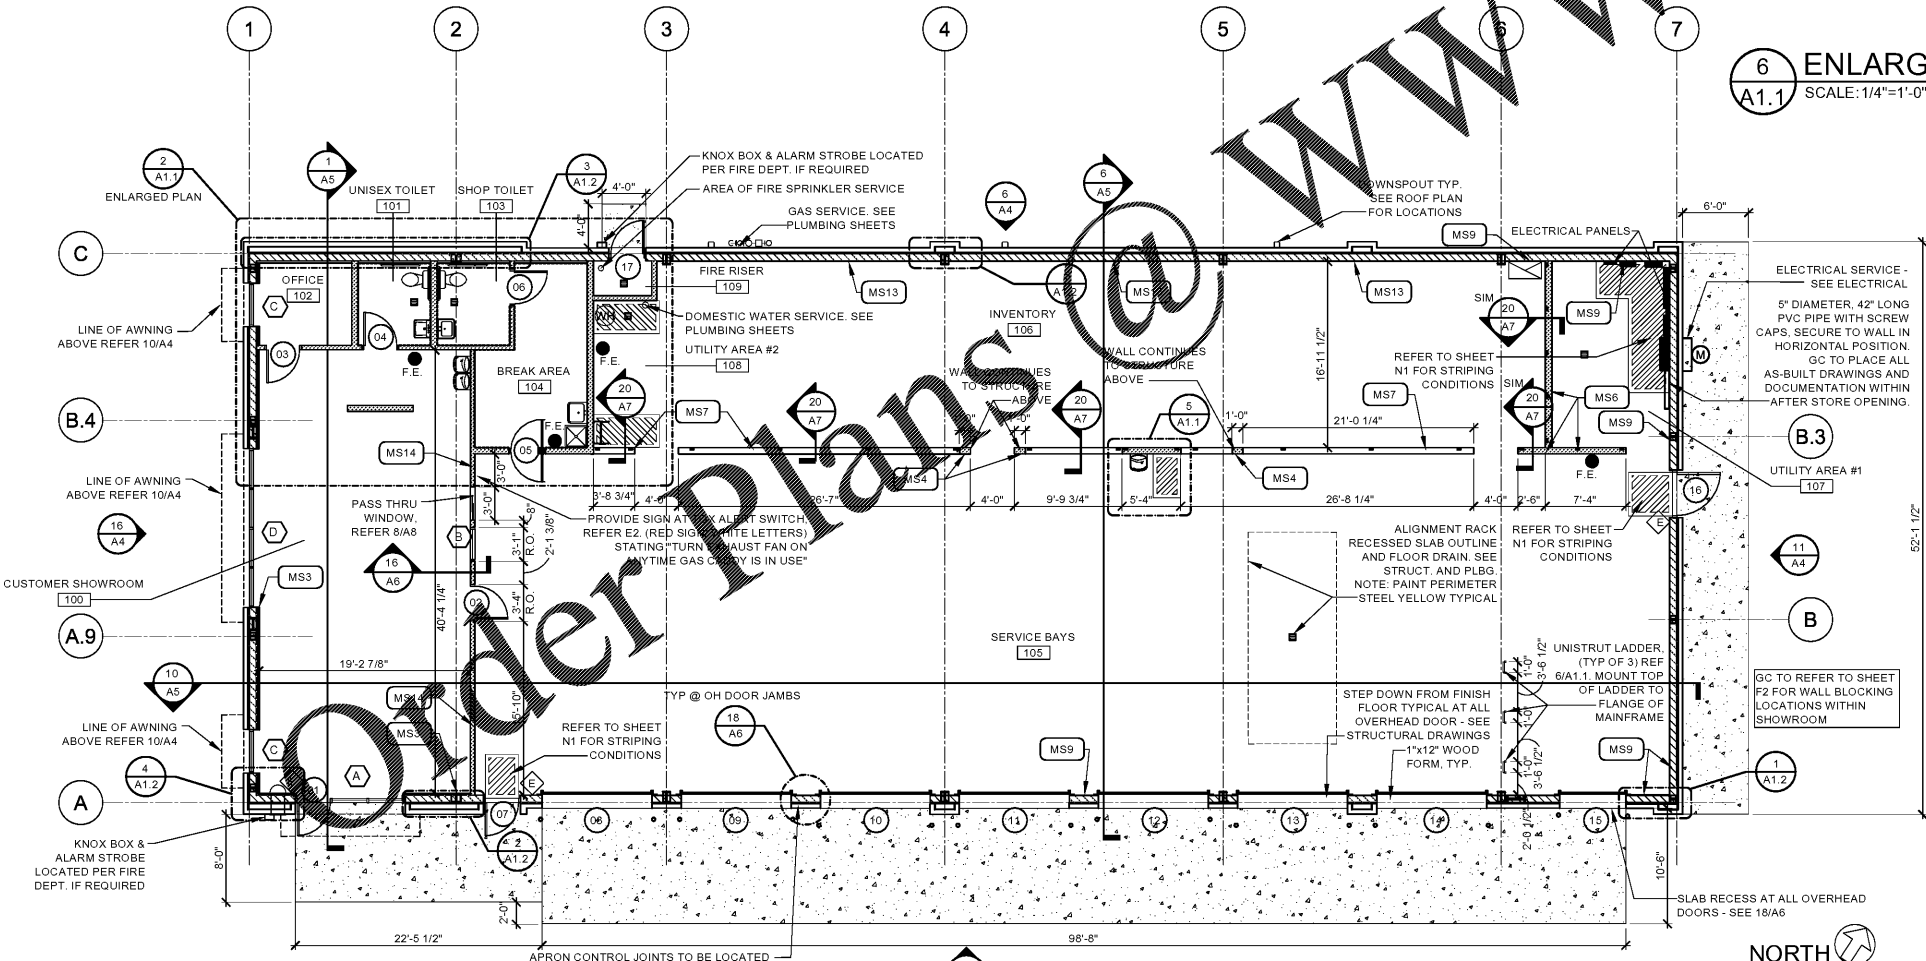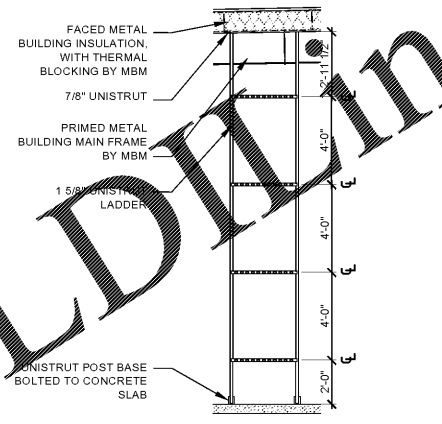

16 FLOOR PLAN
A1.1 SCALE: 1/8"=1'-0"

SSA Design Group, P.C.
 1437 South Boulder, Suite 550
 Tulsa, Oklahoma 74119-3609
 P: 918.597.8600
 F: 918.597.8601
 www.ssgdesigngroup.com

Firestone COMPLETE AUTO CARE

REPRODUCTION OF THESE DRAWINGS WITHOUT THE WRITTEN PERMISSION OF SSA DESIGN GROUP, P.C. IS PROHIBITED. ANY REPRODUCTION OF THESE DRAWINGS WITHOUT THE WRITTEN PERMISSION OF SSA DESIGN GROUP, P.C. SHALL BE AT THE USER'S SOLE RISK AND WITHOUT LIABILITY TO SSA DESIGN GROUP, P.C. THE USER ASSUMES ALL LIABILITY FOR ANY DAMAGE TO PERSONS OR PROPERTY THAT MAY BE CAUSED BY THE USE OF THESE DRAWINGS. THE USER AGREES TO HOLD SSA DESIGN GROUP, P.C. HARMLESS FROM AND AGAINST ALL SUCH LIABILITY.

NEW FCAC STORE
 2020 ER
 1762 STATE RD
 SUMMERVILLE, SC

STATE OF SOUTH CAROLINA
 REGISTERED ARCHITECTS

SSA DESIGN GROUP, P.C.
 TULSA, OK
 97042

STATE OF SOUTH CAROLINA
 REGISTERED ARCHITECT
 VIRGINIA GAYLE HART
 TULSA, OK
 19230

01/07/2020

ISSUE BLOCK

DATE	REV #1
01/06/20	

PROPERTY NO.: 317910
 6 DIGIT NO.: 798662
 4 DIGIT NO.: 013K

AOR PROJECT NUMBER: 1955867
 TO PERMIT: DATE: 12-20-19
 TO BID: DATE: ###-##-##

SHEET TITLE:
FLOOR PLAN & NOTES

SHEET NUMBER:
A1.1