



1 WALL/FLOOR FINISH PLAN  
A2 SCALE: 1/8"=1'-0"


REFLECTED CEILING PLAN NOTES:  
1. LOCATE LIGHT FIXTURES CENTERED IN THE ROOM OR OVER DOOR AS APPLIES, UNLESS DIMENSIONS NOTE OTHERWISE.  
2. SEE MECHANICAL AND ELECTRICAL SHEETS FOR SYMBOL SPECIFICATION.

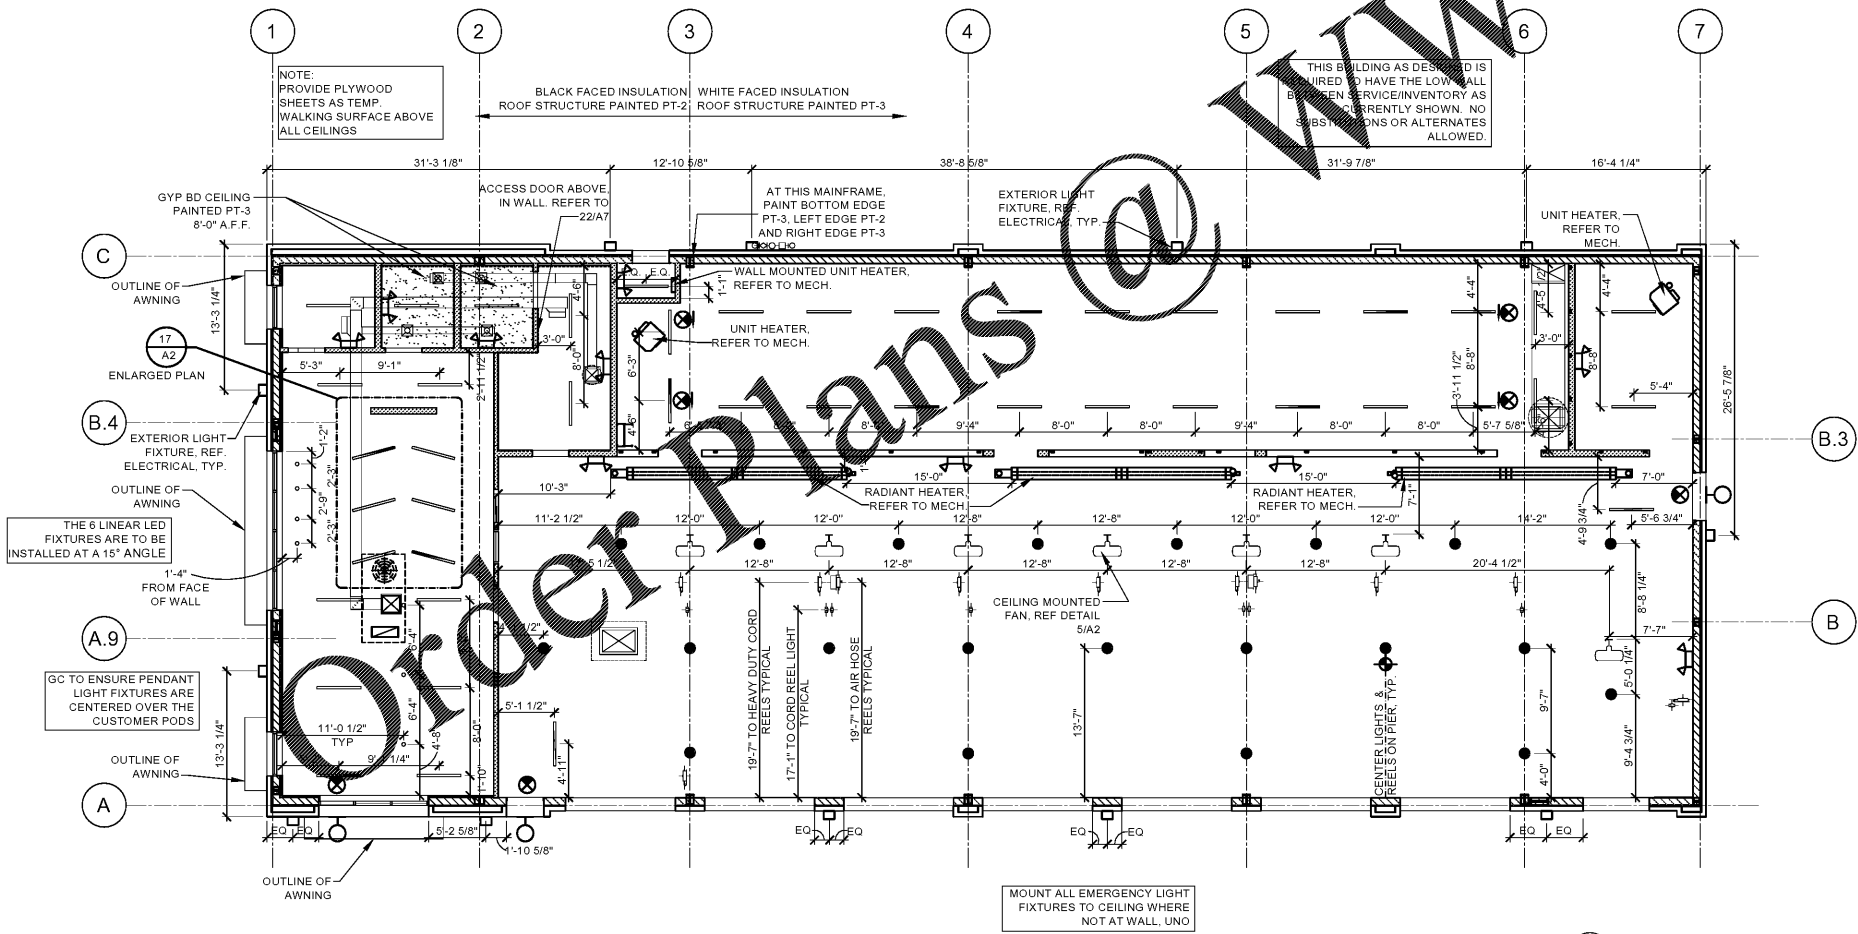

16 REFLECTED CEILING PLAN  
A2 SCALE: 1/8"=1'-0"

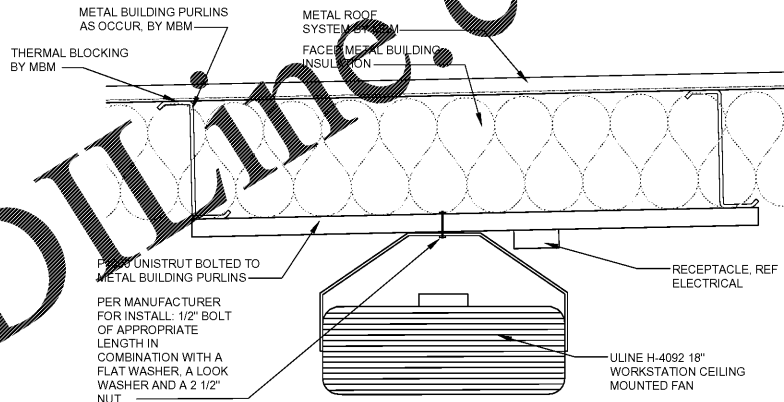

5 CEILING MOUNTED FAN  
A2 SCALE: 1 1/2"=1'-0"

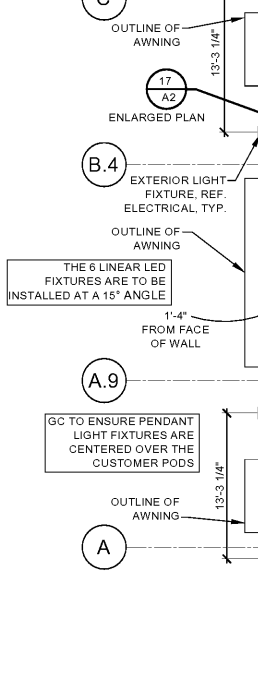

17 ENLARGED PLAN  
A2 SCALE: 1/4"=1'-0"

FLOOR FINISH KEY	
NOTE:	SUPPLIED AND INSTALLED BY GENERAL CONTRACTOR, UNLESS OTHERWISE NOTED
SC:	SEALED CONCRETE, REFER TO SPECIFICATION
RB:	RESILIENT BASE 6" WALL BASE (BLACK)

**SGA Design Group, P.C.**  
1437 South Boulder, Suite 550  
Tulsa, Oklahoma 74117-3609  
p 918.957.8600  
t 918.957.8601  
www.sgadesigngroup.com



THIS DRAWING IS THE PROPERTY OF BRIDGESTONE RETAIL OPERATIONS, LLC AND IS LOANED ON THE EXPRESS CONDITION THAT IT IS NOT TO BE USED IN ANY WAY DEPRECIATED TO THE INTERESTS OF BRIDGESTONE RETAIL OPERATIONS, LLC. REPRODUCTION OR TRANSMISSION OF THIS DRAWING WITHOUT THE WRITTEN PERMISSION OF BRIDGESTONE RETAIL OPERATIONS, LLC IS STRICTLY PROHIBITED. ADMISSION TO THE EXCLUSIVE OWNERSHIP PLANS TO THE DRAWING BY BRIDGESTONE RETAIL OPERATIONS, LLC.

NEW FCAC STORE  
2020 ER  
1762 STATE RD  
SUMMERVILLE, SC

STATE OF SOUTH CAROLINA  
REGISTERED ARCHITECTS  
SGA DESIGN GROUP, P.C.  
Tulsa, OK  
97042

STATE OF SOUTH CAROLINA  
REGISTERED ARCHITECT  
VIRGINIA GAYLE HART  
TULSA, OK  
13230  
01/07/2020

ISSUE BLOCK	
01/06/20	REV #1
PROPERTY NO.:	317910
6 DIGIT NO.:	798862
4 DIGIT NO.:	013K
AOR PROJECT NUMBER:	1955867
TO PERMIT DATE:	12-20-19
TO BID DATE:	##-##-##
SHEET TITLE: REFLECTED CEILING & FINISH PLAN	
SHEET NUMBER: <b>A2</b>	