




3 WALL/ROOF TRANSITION
A3 SCALE: 1 1/2"=1'-0"

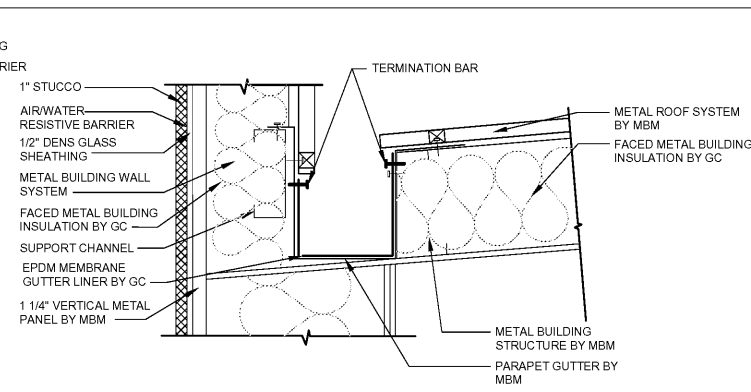


4 GUTTER DETAIL
A3 SCALE: 1 1/2"=1'-0"

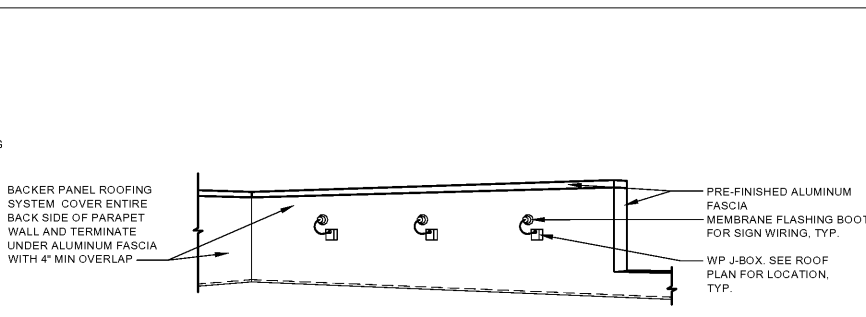


5 REAR SIDE OF PARAPET WALL PERSPECTIVE - TYP.
A3 SCALE: N.T.S.

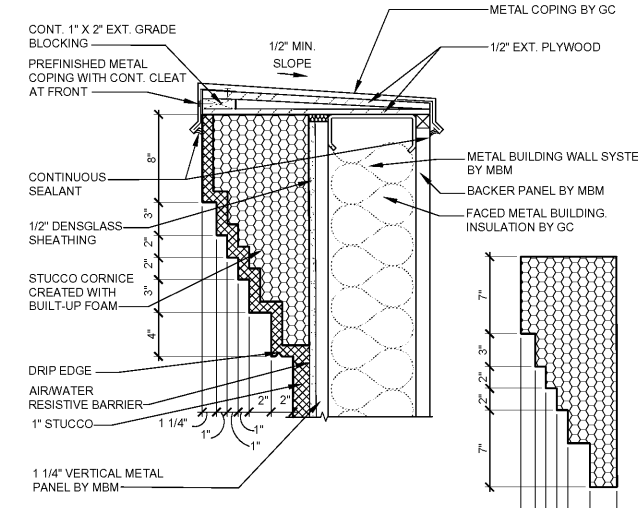


6 PARAPET DETAIL
A3 SCALE: 1-1/2"=1'-0"

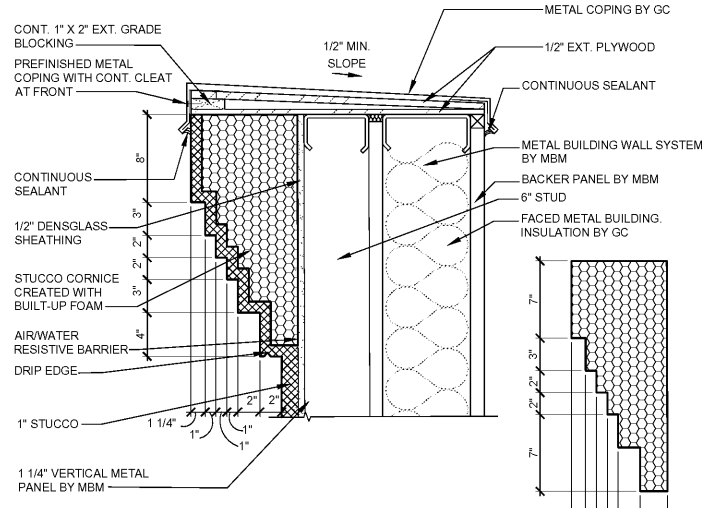


7 PARAPET DETAIL
A3 SCALE: 1-1/2"=1'-0"

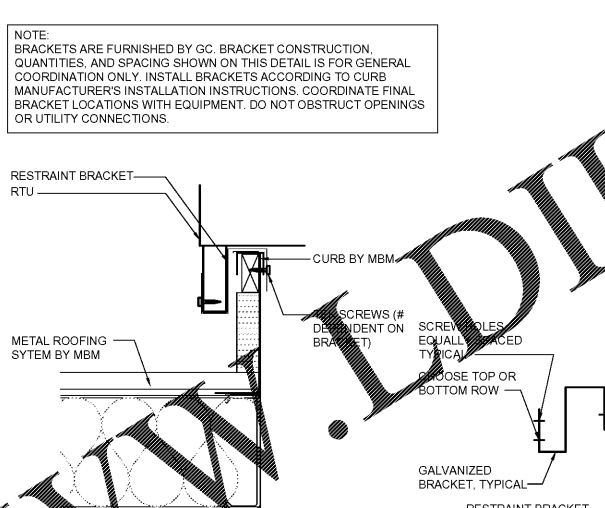


8 ROOF TOP UNIT CURB DETAIL
A3 SCALE: 1-1/2"=1'-0"

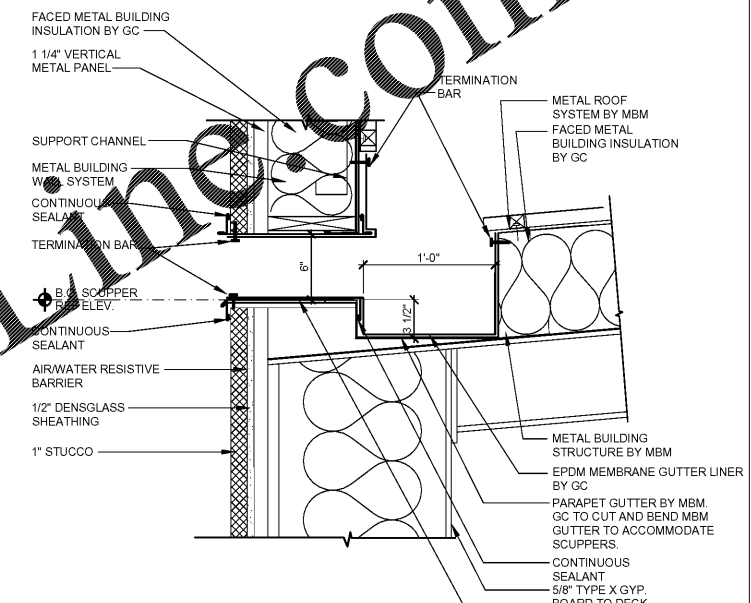

9 OVERFLOW SCUPPER
A3 SCALE: 1 1/2"=1'-0"

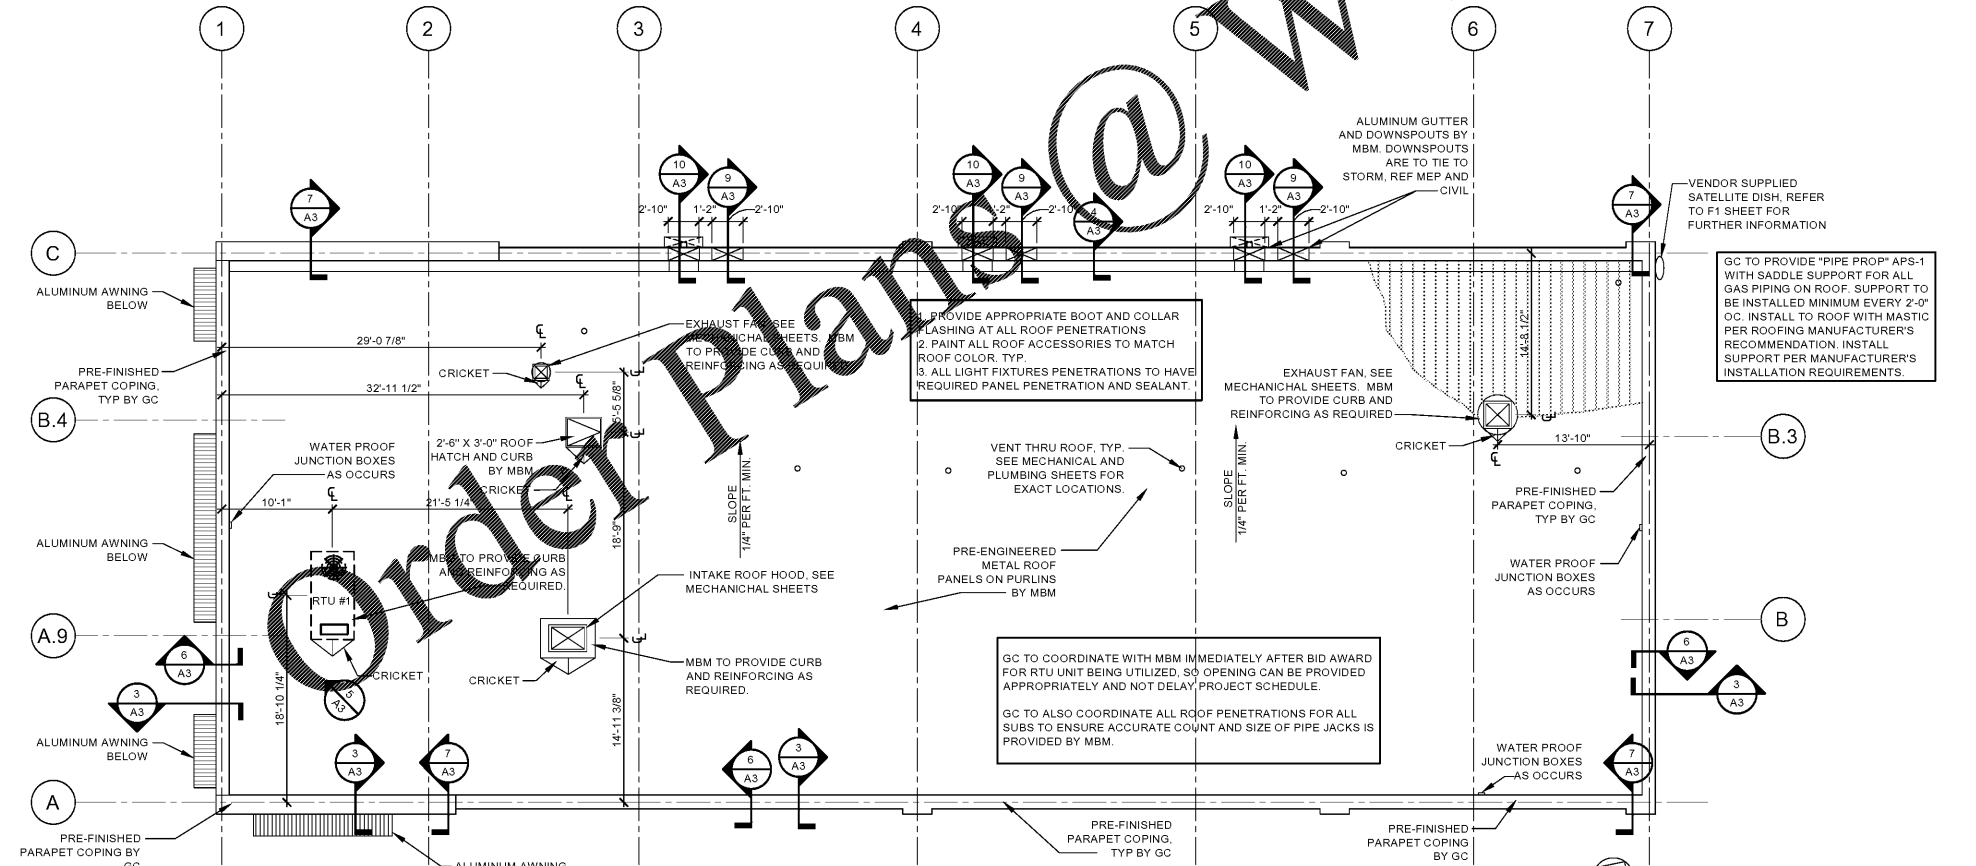

16 ROOF PLAN
A3 SCALE: 1/8"=1'-0"

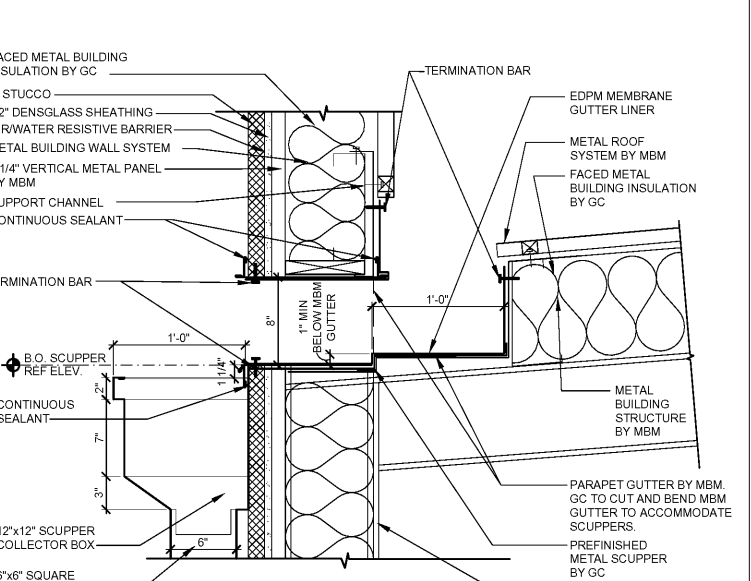

10 SCUPPER/GUTTER DETAIL
A3 SCALE: 1 1/2"=1'-0"

SGA Design Group, P.C.
1437 South Boulder, Suite 550
Tulsa, Oklahoma 74119-3609
p 918.957.8600
f 918.957.8601
www.sgaesigngroup.com

Firestone COMPLETE AUTO CARE

REPRODUCTION OF THESE DRAWINGS FOR ANY PURPOSES WITHOUT THE WRITTEN CONSENT OF SGA DESIGN GROUP, P.C. IS STRICTLY PROHIBITED. ANY REPRODUCTION OF THESE DRAWINGS WITHOUT THE WRITTEN CONSENT OF SGA DESIGN GROUP, P.C. IS A VIOLATION OF THE COPYRIGHT LAWS OF THE UNITED STATES OF AMERICA AND WILL BE PROSECUTED TO THE FULL EXTENT OF THE LAW.

NEW FCAC STORE
2020 ER
1762 STATE RD
SUMMERVILLE, SC

STATE OF SOUTH CAROLINA
REGISTERED ARCHITECTS
SGA DESIGN GROUP, P.C.
Tulsa, OK 97042
VIRGINIA GAYLE HART
TULSA, OK 13230
01/07/2020

ISSUE BLOCK	
01/06/20	REV #1

PROPERTY NO.: 317910
6 DIGIT NO.: 798862
4 DIGIT NO.: 013K
AOR PROJECT NUMBER: 1955867
TO PERMIT: DATE: 12-20-19
TO BID: DATE: ##-##-##

SHEET TITLE:
ROOF PLAN & DETAILS

SHEET NUMBER:
A3