






**MATERIAL KEY**  
 BK-1: ACME BRICK CALLISBURG  
 METAL CANOPY/ROOF: FIRESTONE  
 CHAMPAGNE METALLIC

**GENERAL NOTES**  
 1. PROVIDE DRIP CAP OVER ALL MAN DOORS SEE DETAIL 10/A8  
 2. PAINT ALL EXPOSED LINTELS & JAMBS TO MATCH ADJACENT BUILDING COLOR.  
 3. SEE ELECTRICAL FOR SIGNAGE OPERATING TIME SETUP  
 4. INSTALLATION OF BUILDING SIGNS AND STREET SIGN BY SIGN VENDOR, G.C. TO PROVIDE WIRING, REFER ELECTRICAL  
 5. REFER SHEET A8 FOR PAINT COLOR KEY.  
 6. ANY EXTERIOR CONSTRUCTION JOINT, EXPANSION JOINT, AND CRACK OF ABUTTING DISSIMILAR OR SAME MATERIALS MUST HAVE APPROPRIATE PRODUCT APPLIED TO PROVIDE AN AIR, MOISTURE, AND WATER TIGHT EXTERIOR. REFER TO SPECIFICATION SECTION 079200 FOR PRODUCTS.  
 7. IMMEDIATE SUPPORTS FOR ALL EXTERIOR WALL LOUVERS / VENT OPENINGS TO BE PROVIDED BY MBM.


**SGA Design Group, P.C.**  
 1437 South Boulder, Suite 550  
 Tulsa, Oklahoma 74117-3609  
 p 918.957.8600  
 t 918.957.8601  
 www.sgaesigngroup.com

**Firestone COMPLETE AUTO CARE**

THIS DRAWING IS THE PROPERTY OF BRIDGESTONE RETAIL OPERATIONS, LLC AND IS LOANED ON THE EXPRESS CONDITION THAT IT IS NOT TO BE REPRODUCED OR COPIED IN ANY MANNER WITHOUT THE WRITTEN PERMISSION OF BRIDGESTONE RETAIL OPERATIONS, LLC. ANY REPRODUCTION OR COPIING WITHOUT THE WRITTEN PERMISSION OF BRIDGESTONE RETAIL OPERATIONS, LLC IS STRICTLY PROHIBITED AND WILL BE CONSIDERED A VIOLATION OF THE DRAWING BY BRIDGESTONE RETAIL OPERATIONS, LLC.

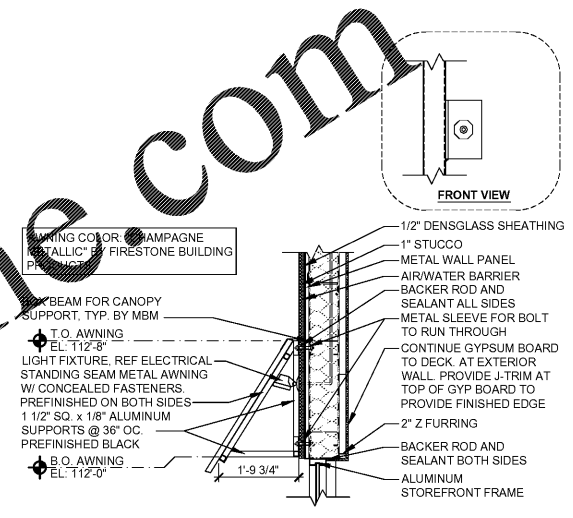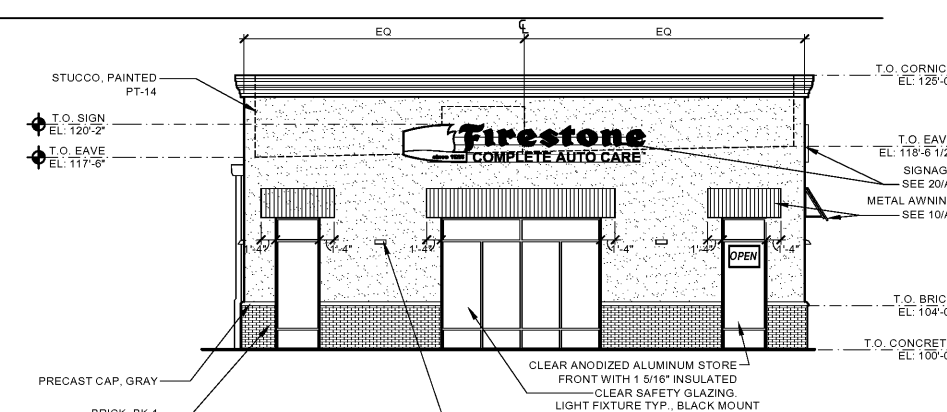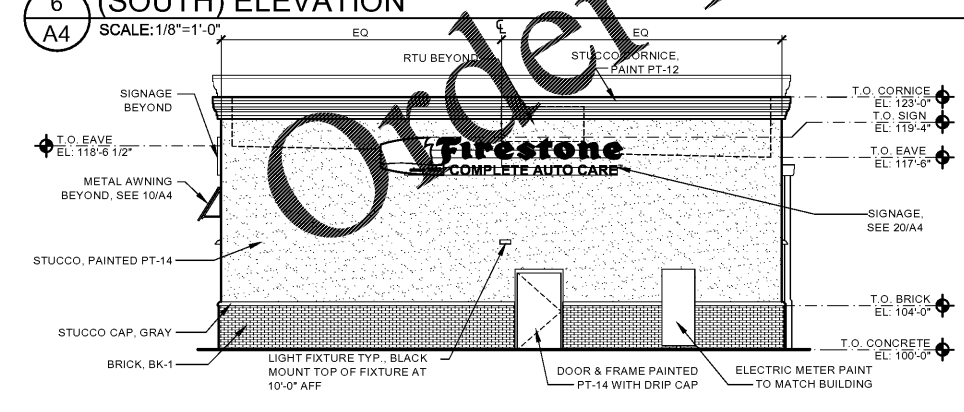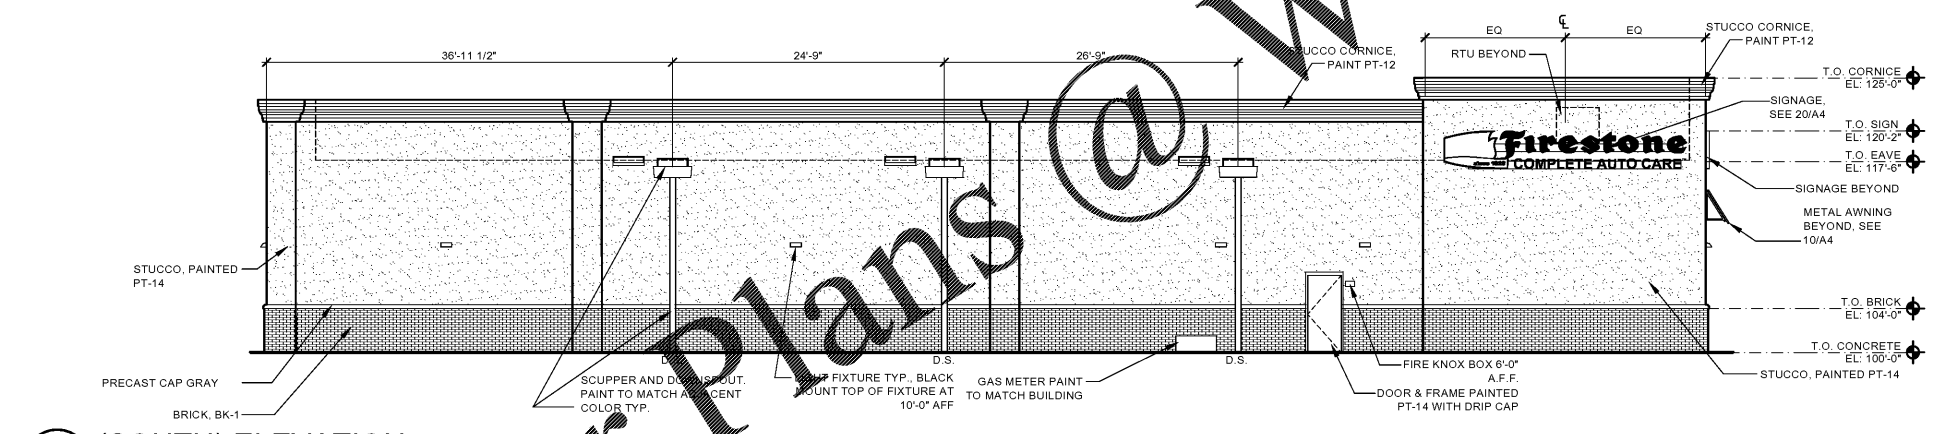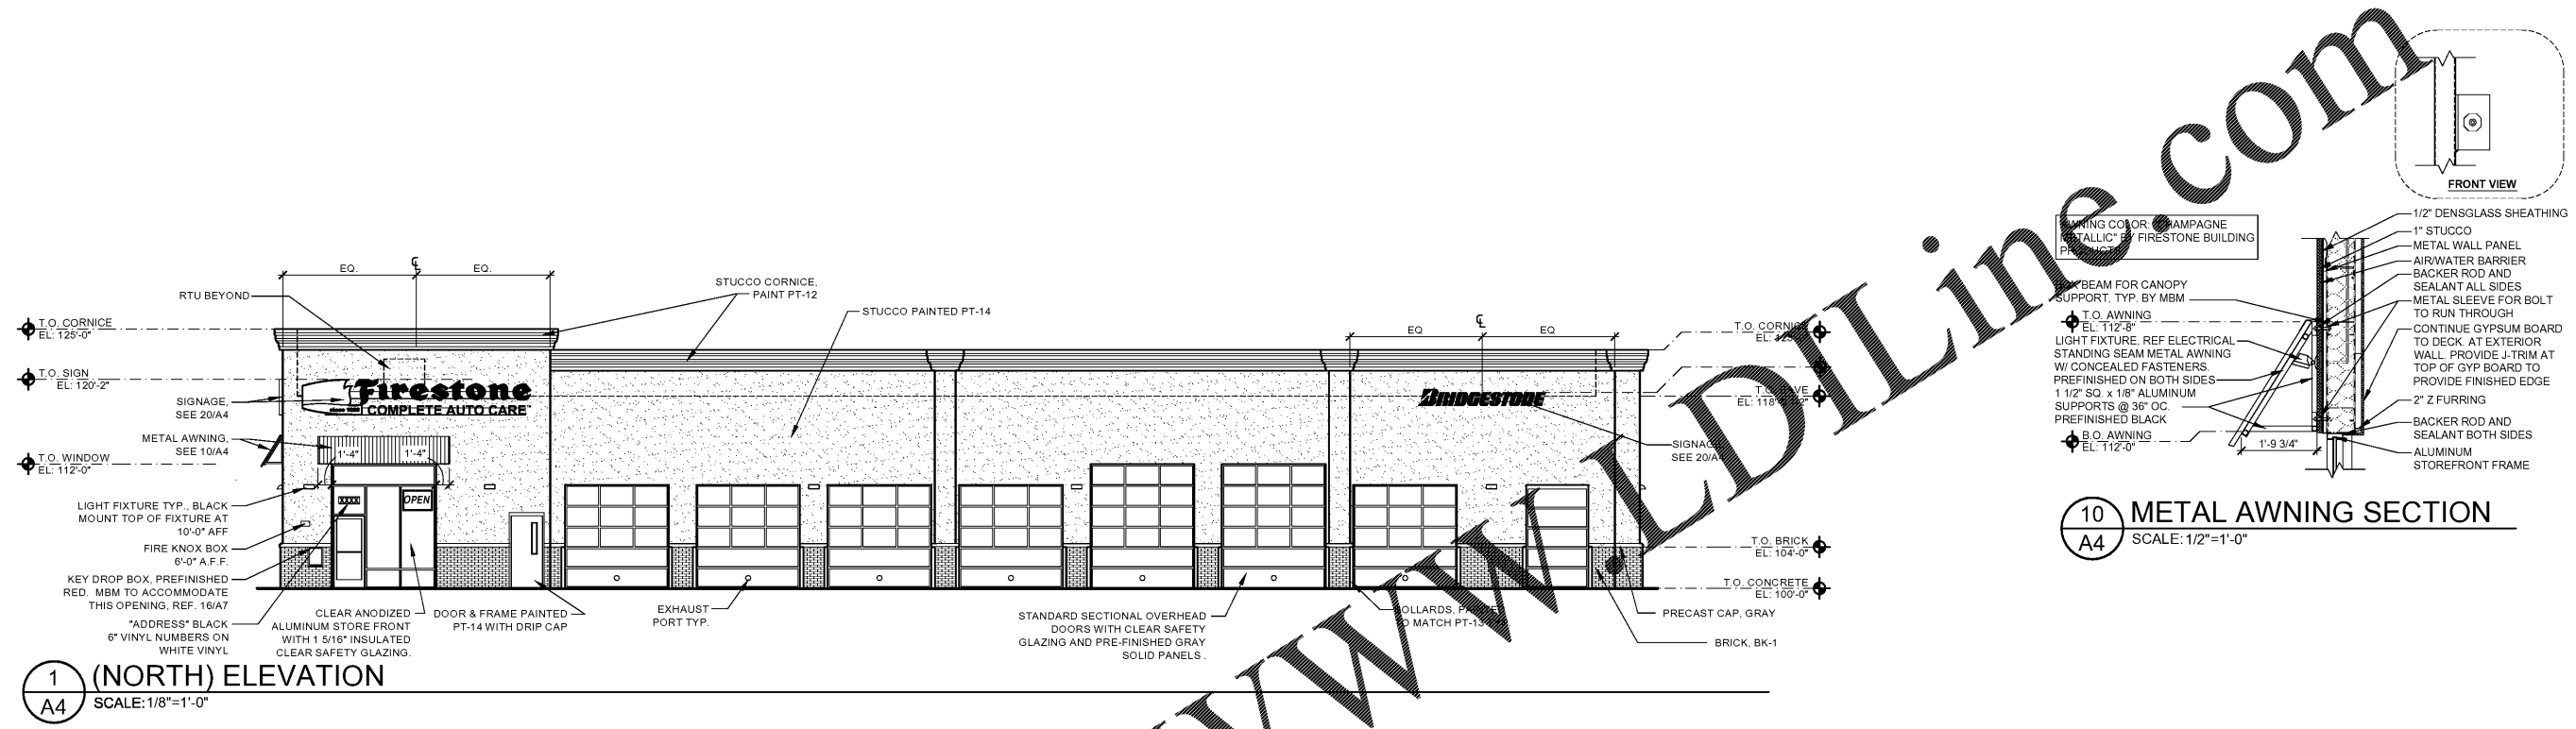

**10 METAL AWNING SECTION**  
 SCALE: 1/2"=1'-0"

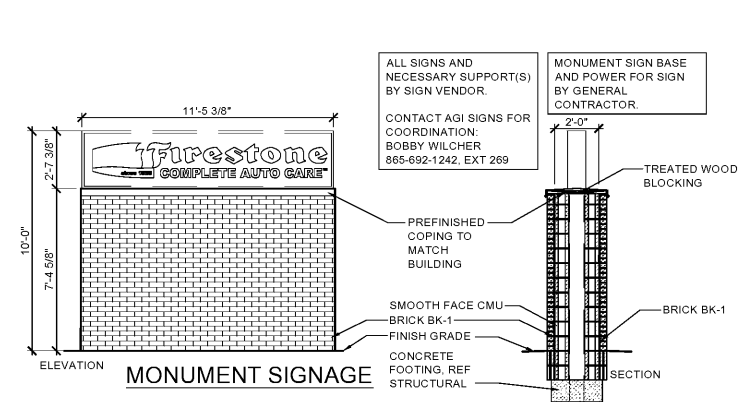

**20 SIGNAGE DETAIL**  
 SCALE: 1/4"=1'-0"

NEW FCAC STORE  
 2020 ER  
 1762 STATE RD  
 SUMMERVILLE, SC

STATE OF SOUTH CAROLINA  
 REGISTERED ARCHITECTS  
 SGA DESIGN GROUP, P.C.  
 Tulsa, OK 97042  
 VIRGINIA GAYLE HART  
 TULSA, OK 13230  
 REGISTERED ARCHITECT  
 01/07/2020

ISSUE BLOCK  
 01/06/20 REV #1

PROPERTY NO.: 317910  
 6 DIGIT NO.: 798862  
 4 DIGIT NO.: 013K  
 AOR PROJECT NUMBER: 1955867  
 TO PERMIT: DATE: 12-20-19  
 TO BID: DATE: ##-##-##  
 SHEET TITLE:  
**EXTERIOR ELEVATIONS & DETAILS**  
 SHEET NUMBER:  
**A4**