


U.S. HIGHWAY NO. #41 (S.R. NO. 45)
(TAMIAMI TRAIL)

(200' PUBLIC R/W)



SCALE: 1" = 20' (24x36)
SCALE: 1" = 40' (11x17)

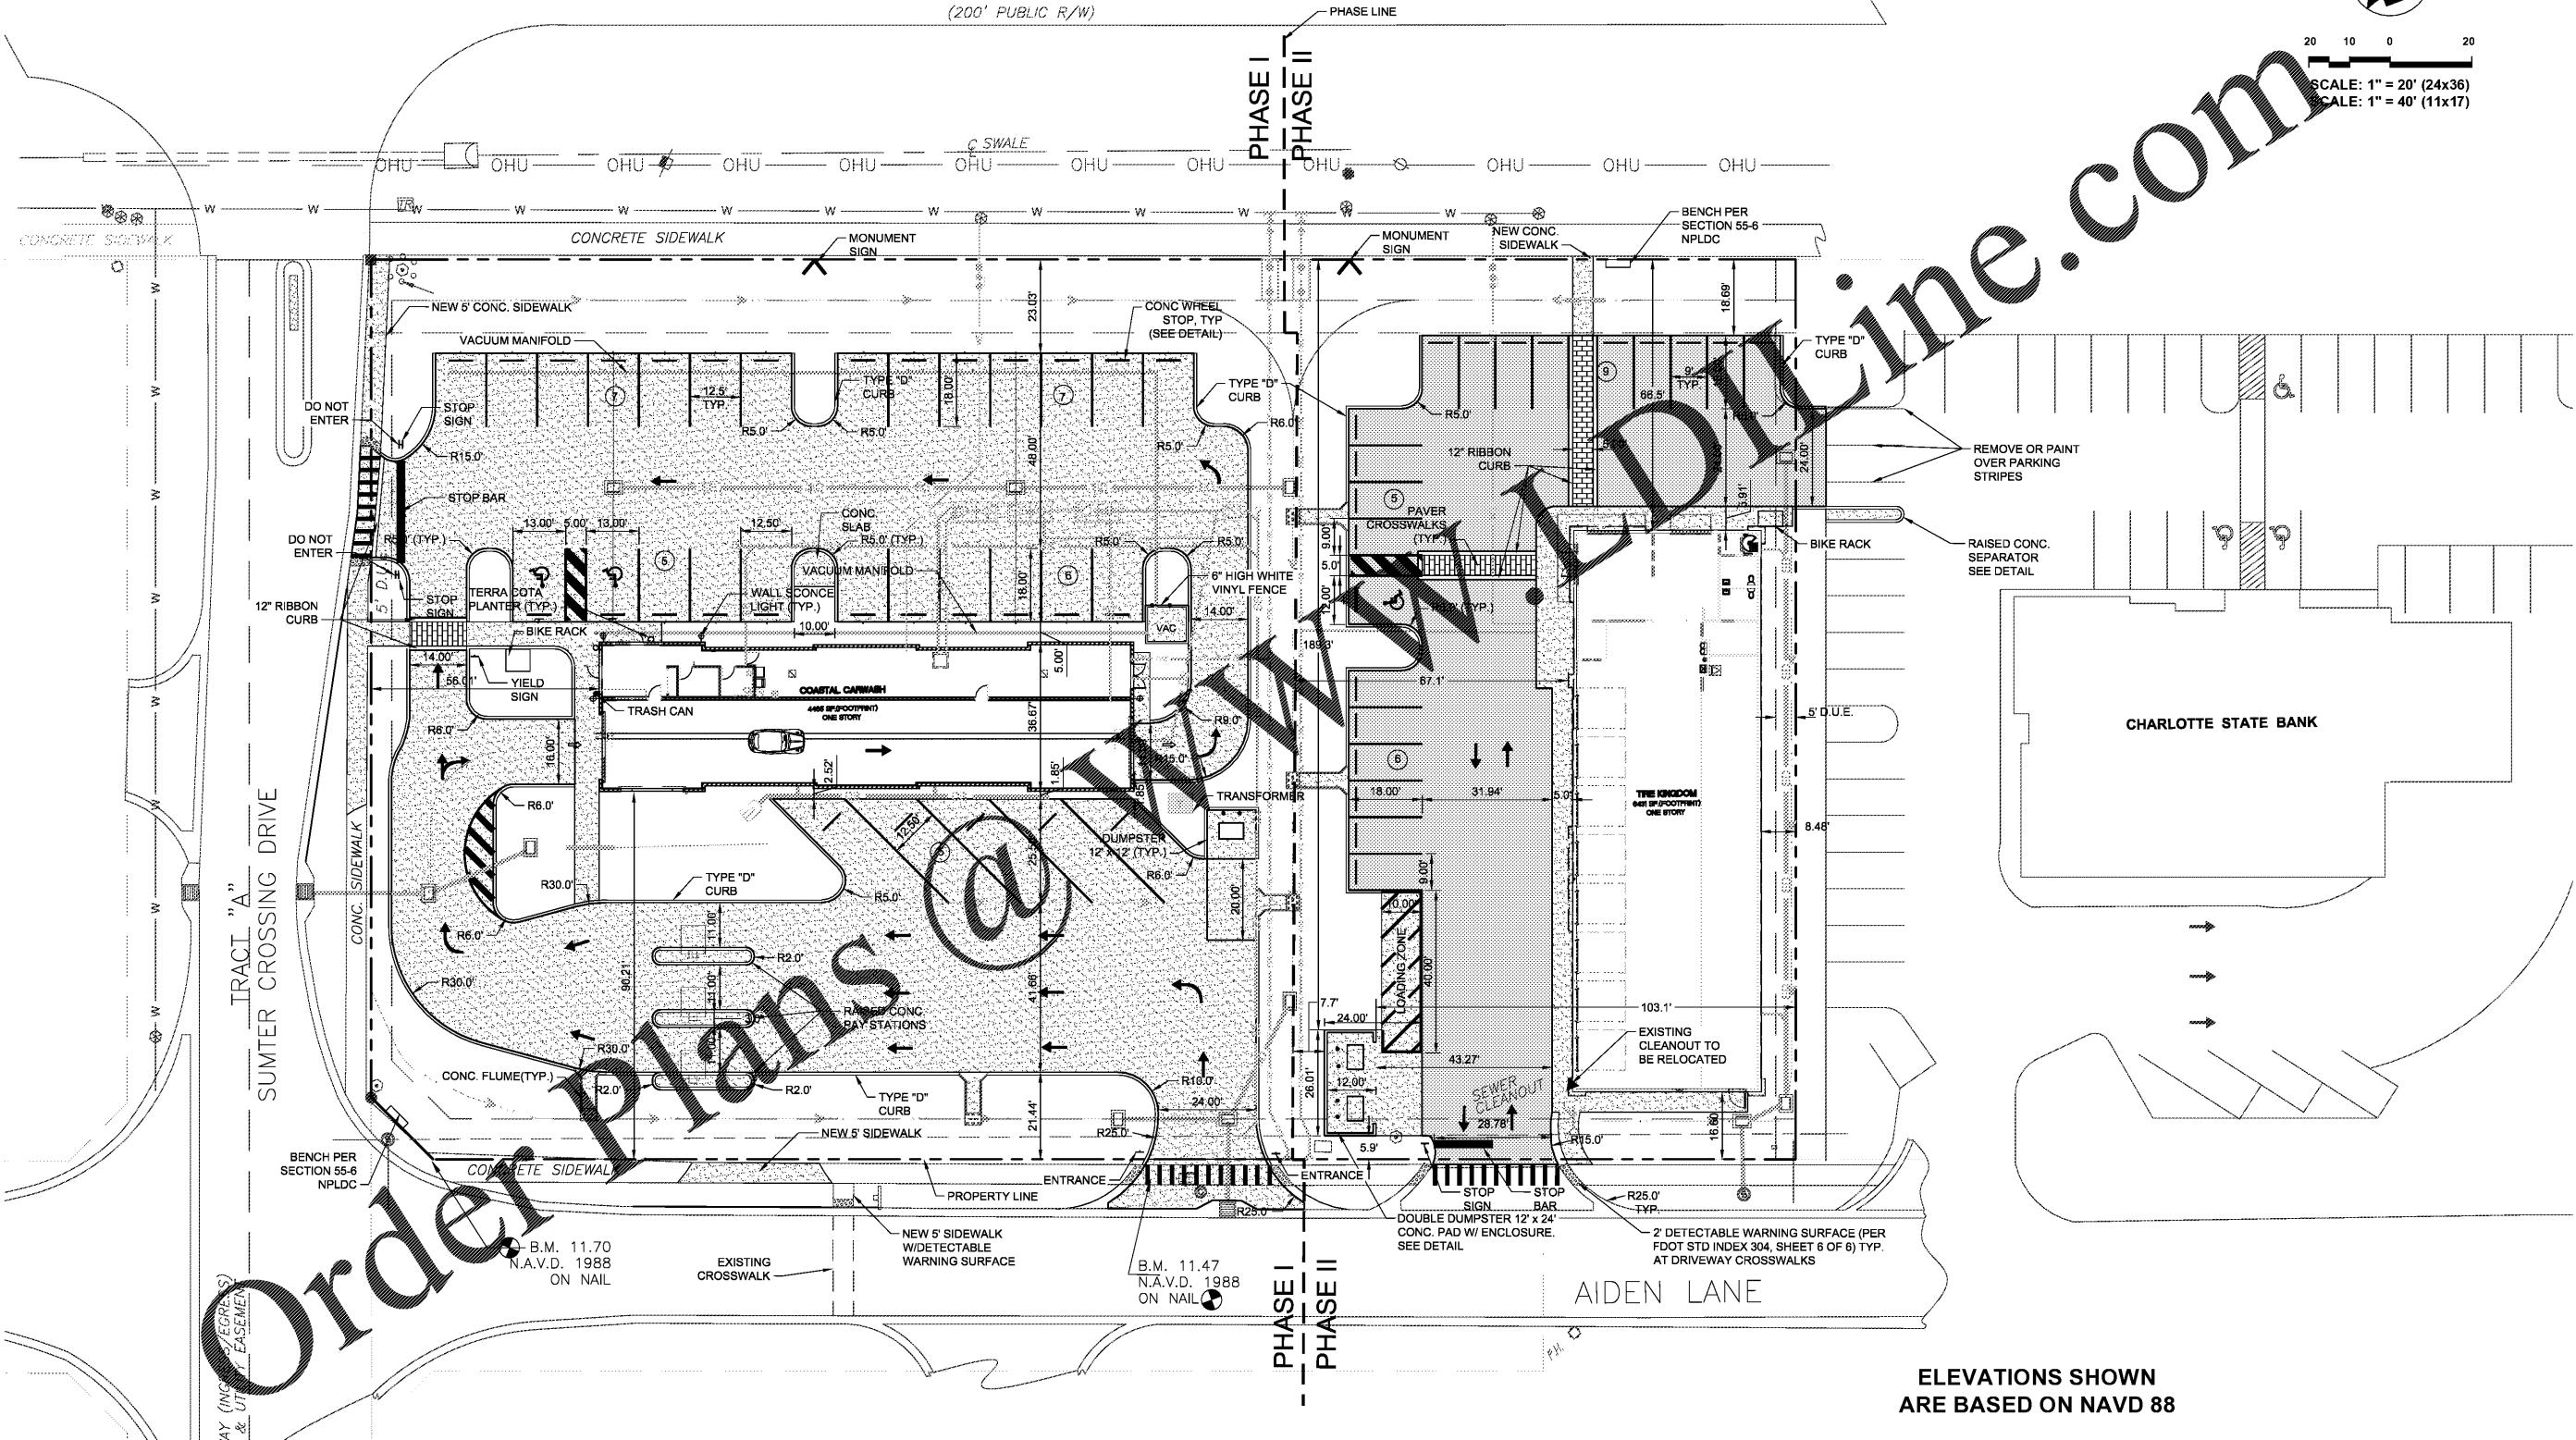

ELEVATIONS SHOWN
ARE BASED ON NAVD 88

9/10/2018 2:08:21 PM - P:18-0383 AUTO STORE-CARWASH-DESIGN-PLAN-SET104_SIT PLAN DWG - RGNALD GARABRANT

SED
Southwest Engineering & Design

660 Charlotte Street, Suite 8
Punta Gorda, Florida 33950
Tel. (941) 637-9655 | Fax (941) 637-1149
www.sedfi.com
Certificate of Authorization No. 26551

REV.	DATE	BY	CK'D	DESCRIPTION

Project No.: 18-0383
Project Manager: K H R
Project Engineer: E D L
Project Designer: S E G
Checked By: E D L
Approved By: E D L

**TIRE KINGDOM / COASTAL CARWASH
SITE PLAN**

NORTH PORT, FL SECTION 33 TOWNSHIP 39 SOUTH, RANGE 21 EAST FLORIDA

DATE: 12/4/18 SCALE: AS NOTED

SHEET 4 of 11

PROJECT No.: 18-0383

EDWARD P. LOMSKI JR., P.E.
FLORIDA REG No. 62507