


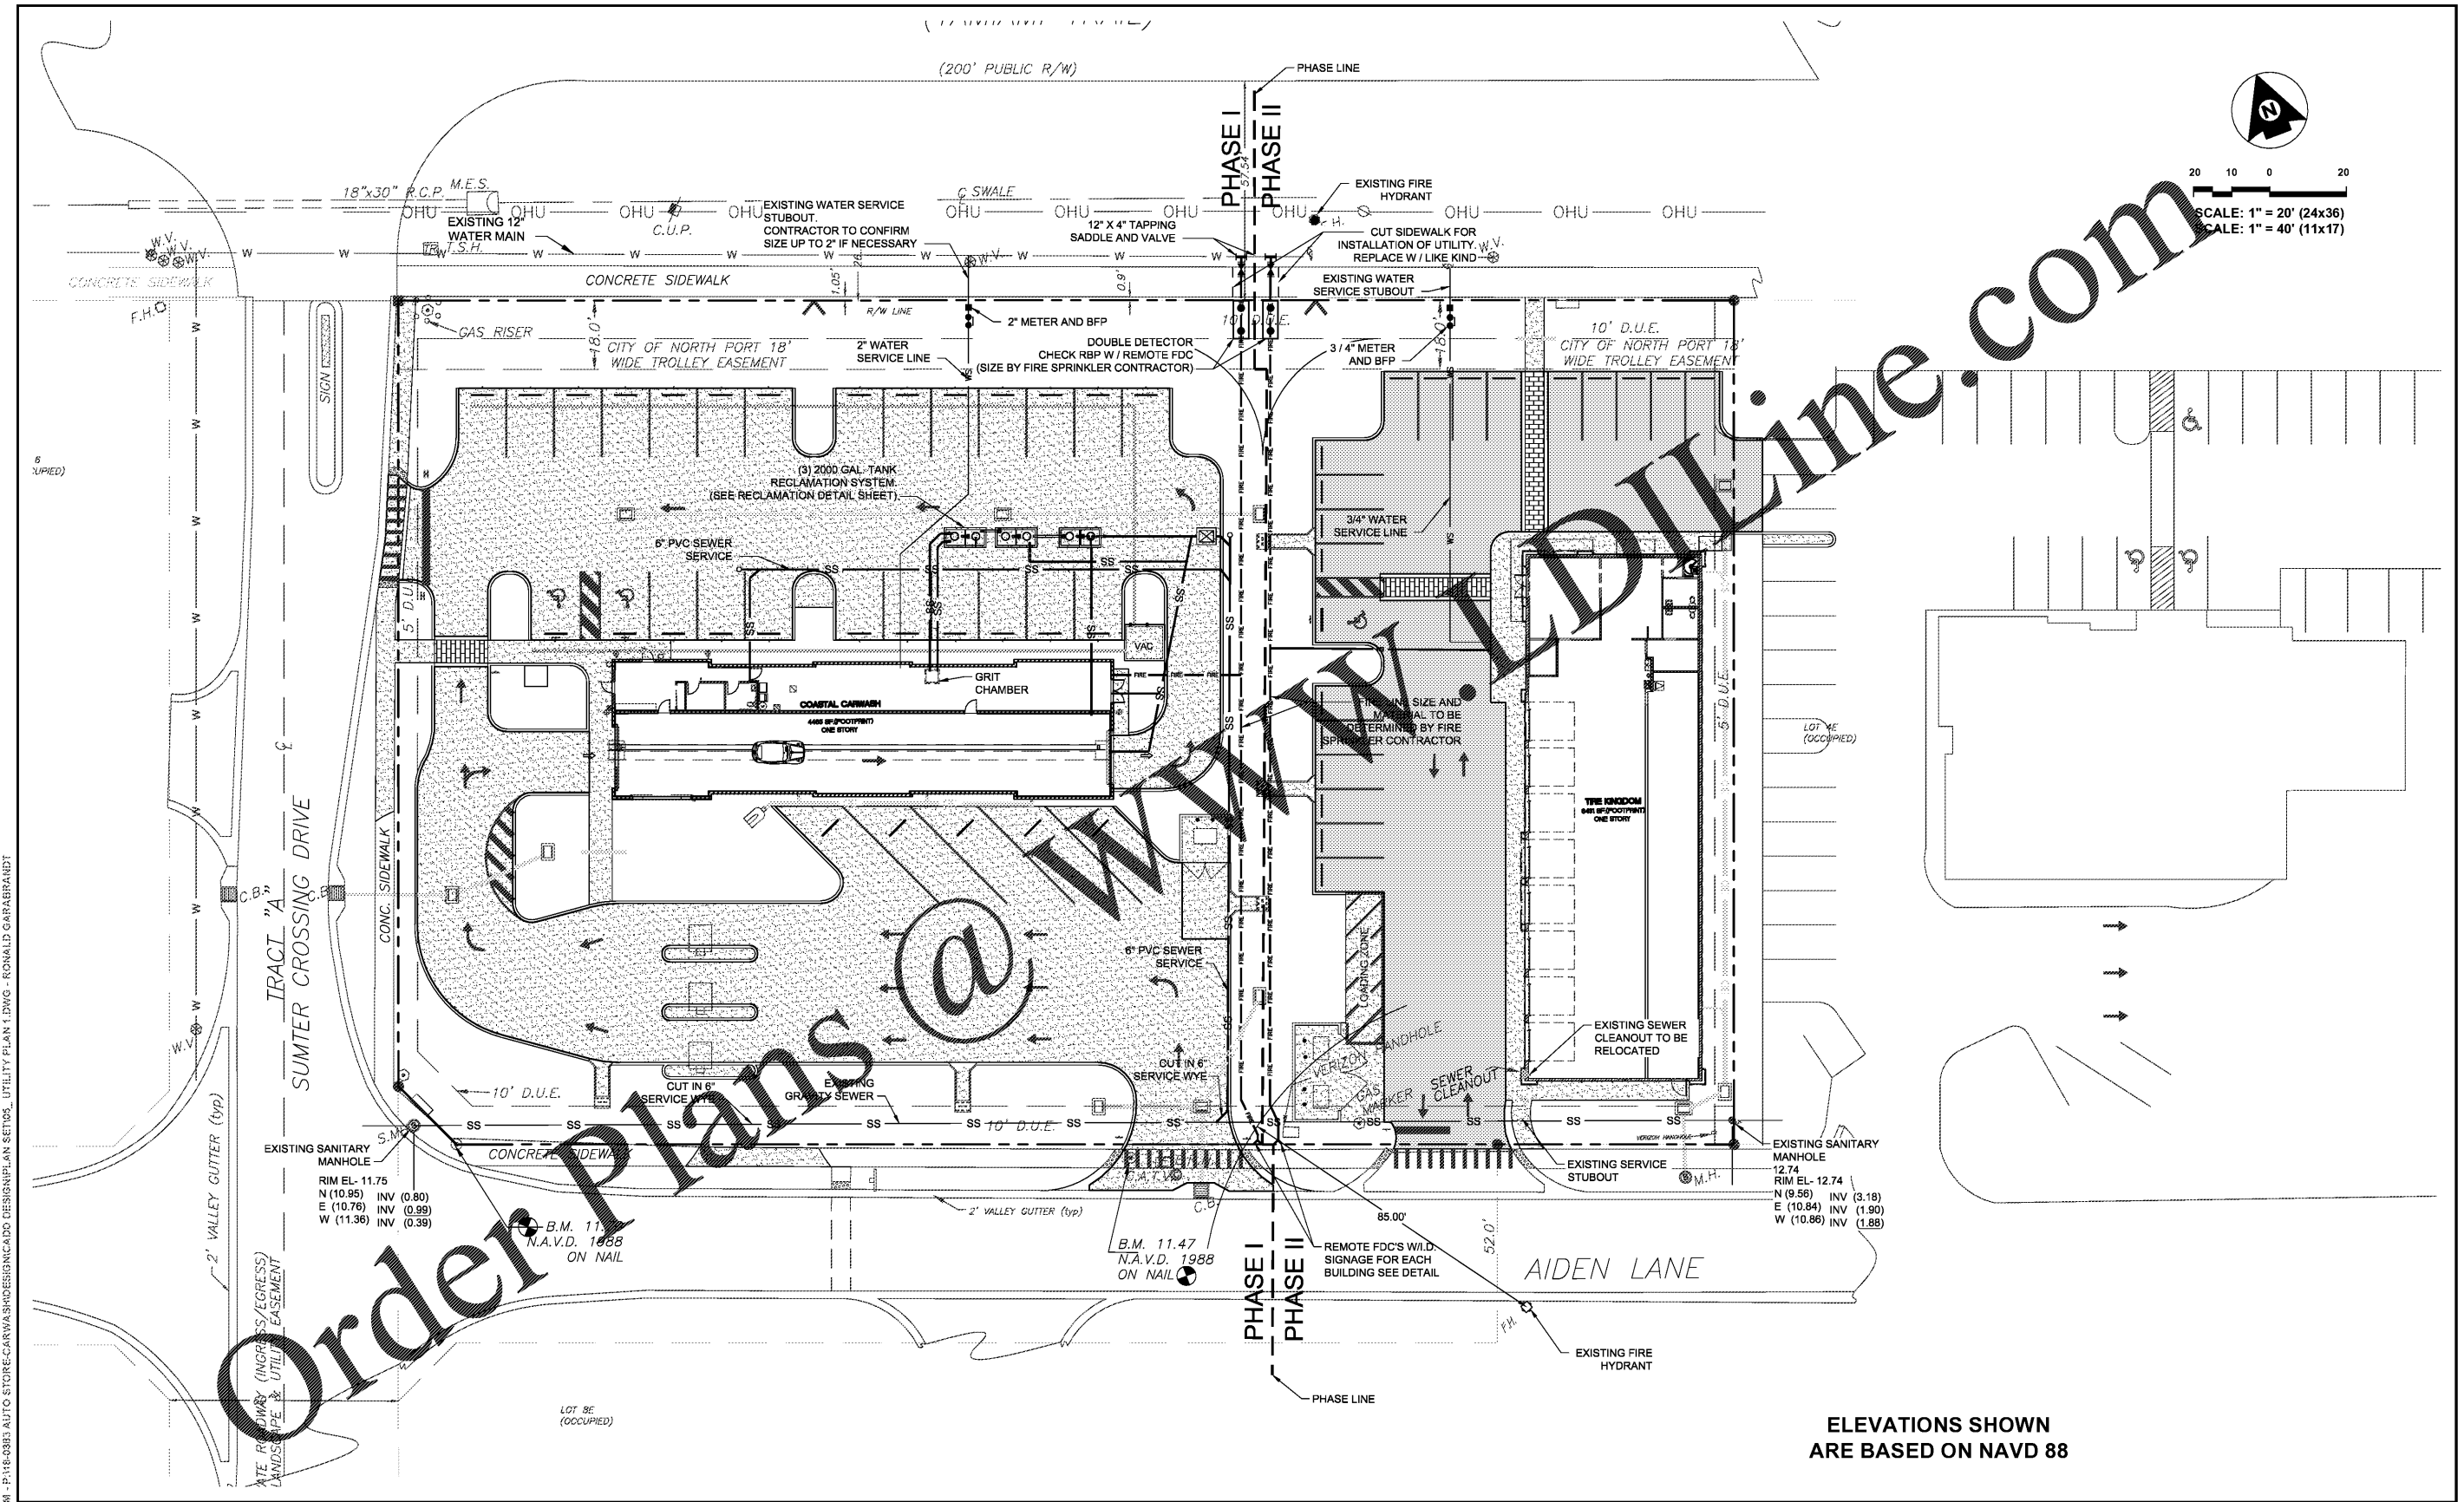

SCALE: 1" = 20' (24x36)
SCALE: 1" = 40' (11x17)



Order Plans @ www.WWAPL.com

ELEVATIONS SHOWN
ARE BASED ON NAVD 88

SED
Southwest Engineering & Design

660 Charlotte Street, Suite 8
Punta Gorda, Florida 33950
Tel. (941) 637-9655 | Fax (941) 637-1149
www.sedfl.com
Certificate of Authorization No. 26551

REV.	DATE	BY	CK'D	DESCRIPTION

Project No.:	18-0383
Project Manager:	K H R
Project Engineer:	E D L
Project Designer:	S E G
Checked By:	E D L
Approved By:	E D L

**TIRE KINGDOM / COASTAL CARWASH
UTILITY PLAN**

NORTH PORT, FL SECTION 33 TOWNSHIP 39 SOUTH, RANGE 21 EAST FLORIDA

DATE:	12/4/18	SCALE:	AS NOTED
SHEET	5	of	11
PROJECT No.:	18-0383		
EDWARD P. LOMSKI JR., P.E. FLORIDA REG No. 62507			

9/10/2018 2:08:53 PM - P:18-0383 AUTO STORE-CARWASH-DESIGN-CADD DESIGN PLAN SETS - UTILITY PLAN 1.DWG - RONALD GARABRANDT