

# Hendrick

1201 Peachtree Street, NE  
400 Colony Square, Suite 1900  
Atlanta, GA 30361

T: 404.261.9383  
F: 404.240.9398  
www.hendrickinc.com



No.	Date	Description
1	1/8/2020	ISSUED/RELEASED FOR CONSTRUCTION

Project Name



FRANKLIN STREET  
3384 PEACHTREE ROAD  
NE, SUITE 650  
ATLANTA, GA 30326

ISSUE  
ISSUED/RELEASED FOR  
CONSTRUCTION

WALL FINISH PLAN

MB, OD

Drawn

KO, CJH

Checked

1/8" = 1'-0"

Scale


142-001-01

Project No.

This drawing and all reproductions are the property of Hendrick, Inc. and may be used or reproduced only with the written permission of Hendrick, Inc.

**ID-4.2.1**

Drawing Number

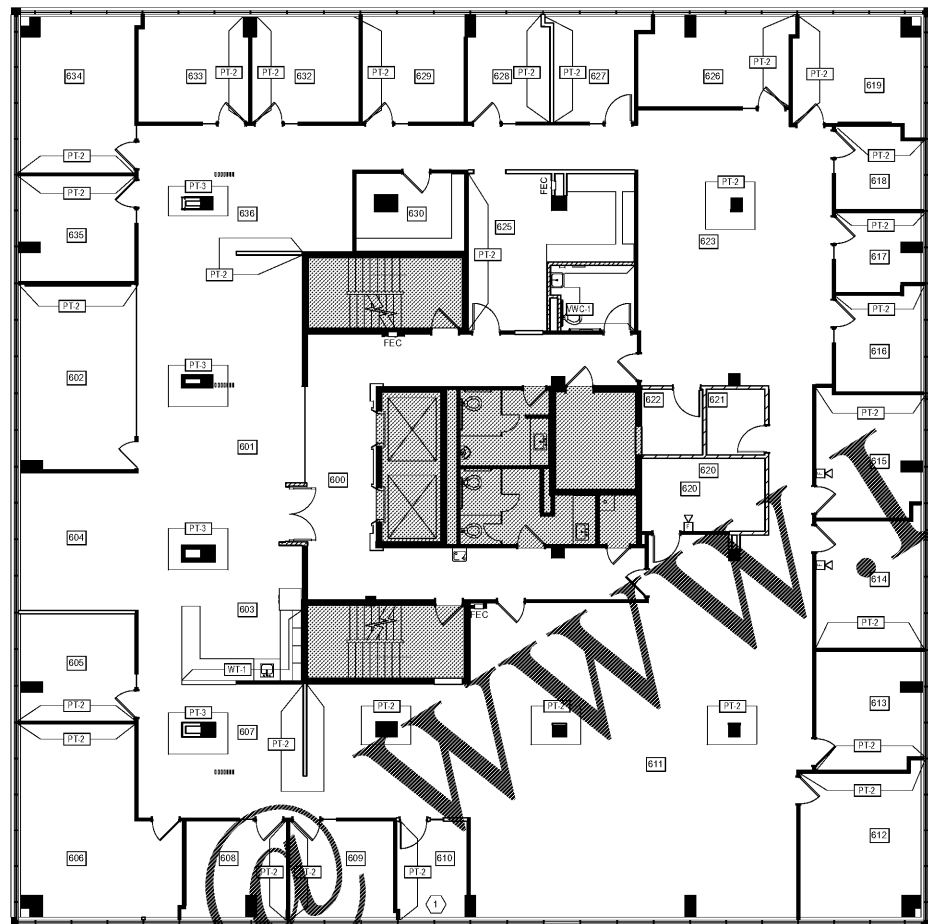

WWW.LDILine.com

Order Plans



**SYMBOLS**

WALL FINISH

WHERE MULTIPLE FINISHES ARE INDICATED, REFER TO ELEVATIONS OR ENLARGED PLANS FOR CLARIFICATION, U.N.O.

**GENERAL NOTES** (U.N.O. = UNLESS NOTED OTHERWISE)

- ALL UNDESIGNATED PARTITIONS, COLUMNS, CORE WALLS AND KNEE WALLS AT WINDOW SILLS SHALL BE PAINTED PER U.N.O.
- PAINTED Gypsum BOARD CEILINGS AND SOFFITS ARE TO RECEIVE APPROPRIATE PRIMER COATS AND TWO (2) COATS OF LATEX FLAT FINISH (MINIMUM).
- D. ALL PAINTED WALLS SHALL RECEIVE THE MANUFACTURERS RECOMMENDED PRIMER COAT AND TWO (2) COATS OF LATEX EGGSHELL FINISH (MINIMUM).
- E. ALL HOLLOW METAL DOOR FRAMES & PAINTED WOOD SHELVING ARE TO RECEIVE APPROPRIATE PRIMER COATS AND (2) COATS OF PT-1 LATEX SEMI-GLOSS FINISH (MINIMUM) U.N.O. PAINT DOOR FRAMES TO MATCH ADJACENT WALL. SEE DOOR SCHEDULE FOR ADDITIONAL INFORMATION.
- F. PAINT ALL FIRE EXTINGUISHER CABINETS TO MATCH THE WALL ON WHICH THEY OCCUR. PAINT WITH (2) COATS LATEX SEMI-GLOSS FINISH, U.N.O.
- G. ALL FINISH MATERIALS SHALL BE AS INDICATED ON THE FINISH PLANS. NO SUBSTITUTIONS WILL BE ACCEPTED WITHOUT THE PRIOR APPROVAL OF THE DESIGNER.

**KEY NOTES** NOTE: NOT ALL KEY NOTES APPLY TO ALL SHEETS

- PROVIDE WINDOW BLINDS IN THIS ROOM TO MATCH EXISTING.

**WALL FINISH SCHEDULE** (ALL FINISH MATERIALS ARE CLASS "A," "B" OR "C" AS REQUIRED BY CODE. ALL FINISH SPECIFICATIONS ARE PRELIMINARY)

LOCATION	TYPE	DESCRIPTION	MANUFACTURER	PRODUCT NAME	PRODUCT NUMBER	FINISH	COLOR	SIZE	NOTE	CONTACT
<b>PANT</b>										
WALL	PT-3	PANT	SHERWIN WILLIAMS	GEORGIAN BAY	SW 8509	EGGSHELL	GEORGIAN BAY			SHAWNE TOWNSLEY/ SHAWNE.TOWNSLEY@BENJAMINMOORE.COM
WALL	PT-2	PANT	BENJAMIN MOORE	SHADOW GRAY	2125-40	EGGSHELL	SHADOW GRAY			SHAWNE TOWNSLEY/ SHAWNE.TOWNSLEY@BENJAMINMOORE.COM
WALL	PT-1	PANT	BENJAMIN MOORE	STONE WHITE	2120-70	EGG SHELL	STONE WHITE			SHAWNE TOWNSLEY/ SHAWNE.TOWNSLEY@BENJAMINMOORE.COM
<b>VINYL WALLCOVERING</b>										
WALL	WVC-1	VINYL WALLCOVERING	MAHARAM	HULL	399976		022 GORLET	54" WIDTH		KATIE BENDECK/ KBENDECK@MAHARAM.COM
<b>WALL TILE</b>										
WALL	WT-1	WALL TILE	CERAMIC TECHNIQS	SONOMA PENNY ROUNDS	40020	GLOSSY	ARCTIC WHITE		GROUT CUSTOM BUILDING PRODUCTS 4387 CAPTAIN'S BLUE	KELLY BOWEN/ KBOWEN@CERAMICTECHNIQS.COM
<b>MILLWORK SCHEDULE</b>										
TYPE	MANUFACTURER	PRODUCT NAME	PRODUCT NUMBER	FINISH	COLOR	SIZE	NOTE	CONTACT		
<b>PLASTIC LAMINATE</b>										
PL-1	WILSONART	STANDARD LAMINATE	D354-60	MATTE	DESIGNER WHITE			DAVID MAY/ MAYD@WILSONART.COM		
PL-2	WILSONART	PREMIUM LAMINATE	7560K-12	SOFTGRAIN	WALNUT HEIGHTS			DAVID MAY/ MAYD@WILSONART.COM		
PL-3	WILSONART	STANDARD LAMINATE	D35-60	MATTE	DESIGNER WHITE			DAVID MAY/ MAYD@WILSONART.COM		
<b>SOLID SURFACE</b>										
SS-1	WILSONART	ACRYLIC SOLID SURFACE	9196RS		YUKON RIVERSTONE			DAVID MAY/ MAYD@WILSONART.COM		