

| DEMOLITION LEGEND | |
|-------------------|--------------------------|
| | EXISTING TO REMAIN |
| | DEMOLISH/REMOVE/RELOCATE |
| | AREA TO BE DEMOLISHED |

- | SHEET NOTES | |
|-------------|---|
| 1 | SALES FLOOR TO BE ACCESSIBLE TO CUSTOMERS DURING NON-CONSTRUCTION HOURS. PROVIDE TEMPORARY COVERS CAPABLE OF WITHSTANDING SHOPPING CART TRAFFIC AND OCCUPANTS FOR FITS AND TUNNELS. REMOVE CONSTRUCTION FENCING AND DUST WALLS INTERFERING WITH CUSTOMER CIRCULATION OR ACCESS. |
| 2 | DEMOLITION INCLUDES BUT IS NOT LIMITED TO ITEMS SHOWN DASHED. REF DEMOLITION REQUIREMENT NOTE ON N1 SHEET. |
| 3 | REMOVE ALL DOORS SHOWN DASHED. REFER TO ENLARGED PLANS AND DOOR SCHEDULE FOR DOOR AND FRAME REPLACEMENT. |
| 4 | NOT USED. |
| 5 | COORDINATE REMOVAL AND DISPOSAL OF EXISTING REFRIGERATED CASES AND FIXTURES WITH MECHANICAL SERVICES CONSTRUCTION MANAGER. |
| 6 | REMOVE EXISTING FITTING ROOMS. |
| 7 | REMOVAL OF GONDOLAS AND/OR RACKING AS INDICATED ON FSX SHEETS WILL BE PERFORMED BY OTHERS. |

SGA Design Group c.
1437 South Boulder, Suite 600
Tulsa, Oklahoma 74109
t. 918.587.8901
www.sga-designgroup.com

STIPULATION FOR REUSE
THIS DRAWING AND ALL INFORMATION HEREON ARE THE PROPERTY OF SGA DESIGN GROUP. NO PART OF THIS DRAWING OR INFORMATION HEREON IS TO BE REPRODUCED, COPIED, OR TRANSMITTED IN ANY FORM OR BY ANY MEANS, ELECTRONIC OR MECHANICAL, INCLUDING PHOTOCOPYING, RECORDING, OR BY ANY INFORMATION STORAGE AND RETRIEVAL SYSTEM, WITHOUT THE WRITTEN PERMISSION OF SGA DESIGN GROUP.

CONSULTANTS

Walmart*
CAMDEN, SC
STORE NO: 0834-236
JOB NUMBER: 192911 | PROJECT: 172 PHOTO SC
2020 GENERAL REMODEL


| ISSUE BLOCK | |
|-------------|--|
| | |
| | |
| | |
| | |
| | |

CHECKED BY: AVTRO
DRAWN BY: MR
PROTO CYCLE: 10/25/19
DOCUMENT DATE: 12/18/19

THIS RECORD COPY OF THIS DRAWING IS TO BE KEPT AT THE OFFICE OF SGA DESIGN GROUP. THIS ELECTRONIC DOCUMENT IS NOT TO BE REPRODUCED, COPIED, OR TRANSMITTED IN ANY FORM OR BY ANY MEANS, ELECTRONIC OR MECHANICAL, INCLUDING PHOTOCOPYING, RECORDING, OR BY ANY INFORMATION STORAGE AND RETRIEVAL SYSTEM, WITHOUT THE WRITTEN PERMISSION OF SGA DESIGN GROUP.

DEMOLITION PLAN

SHEET: **D1**

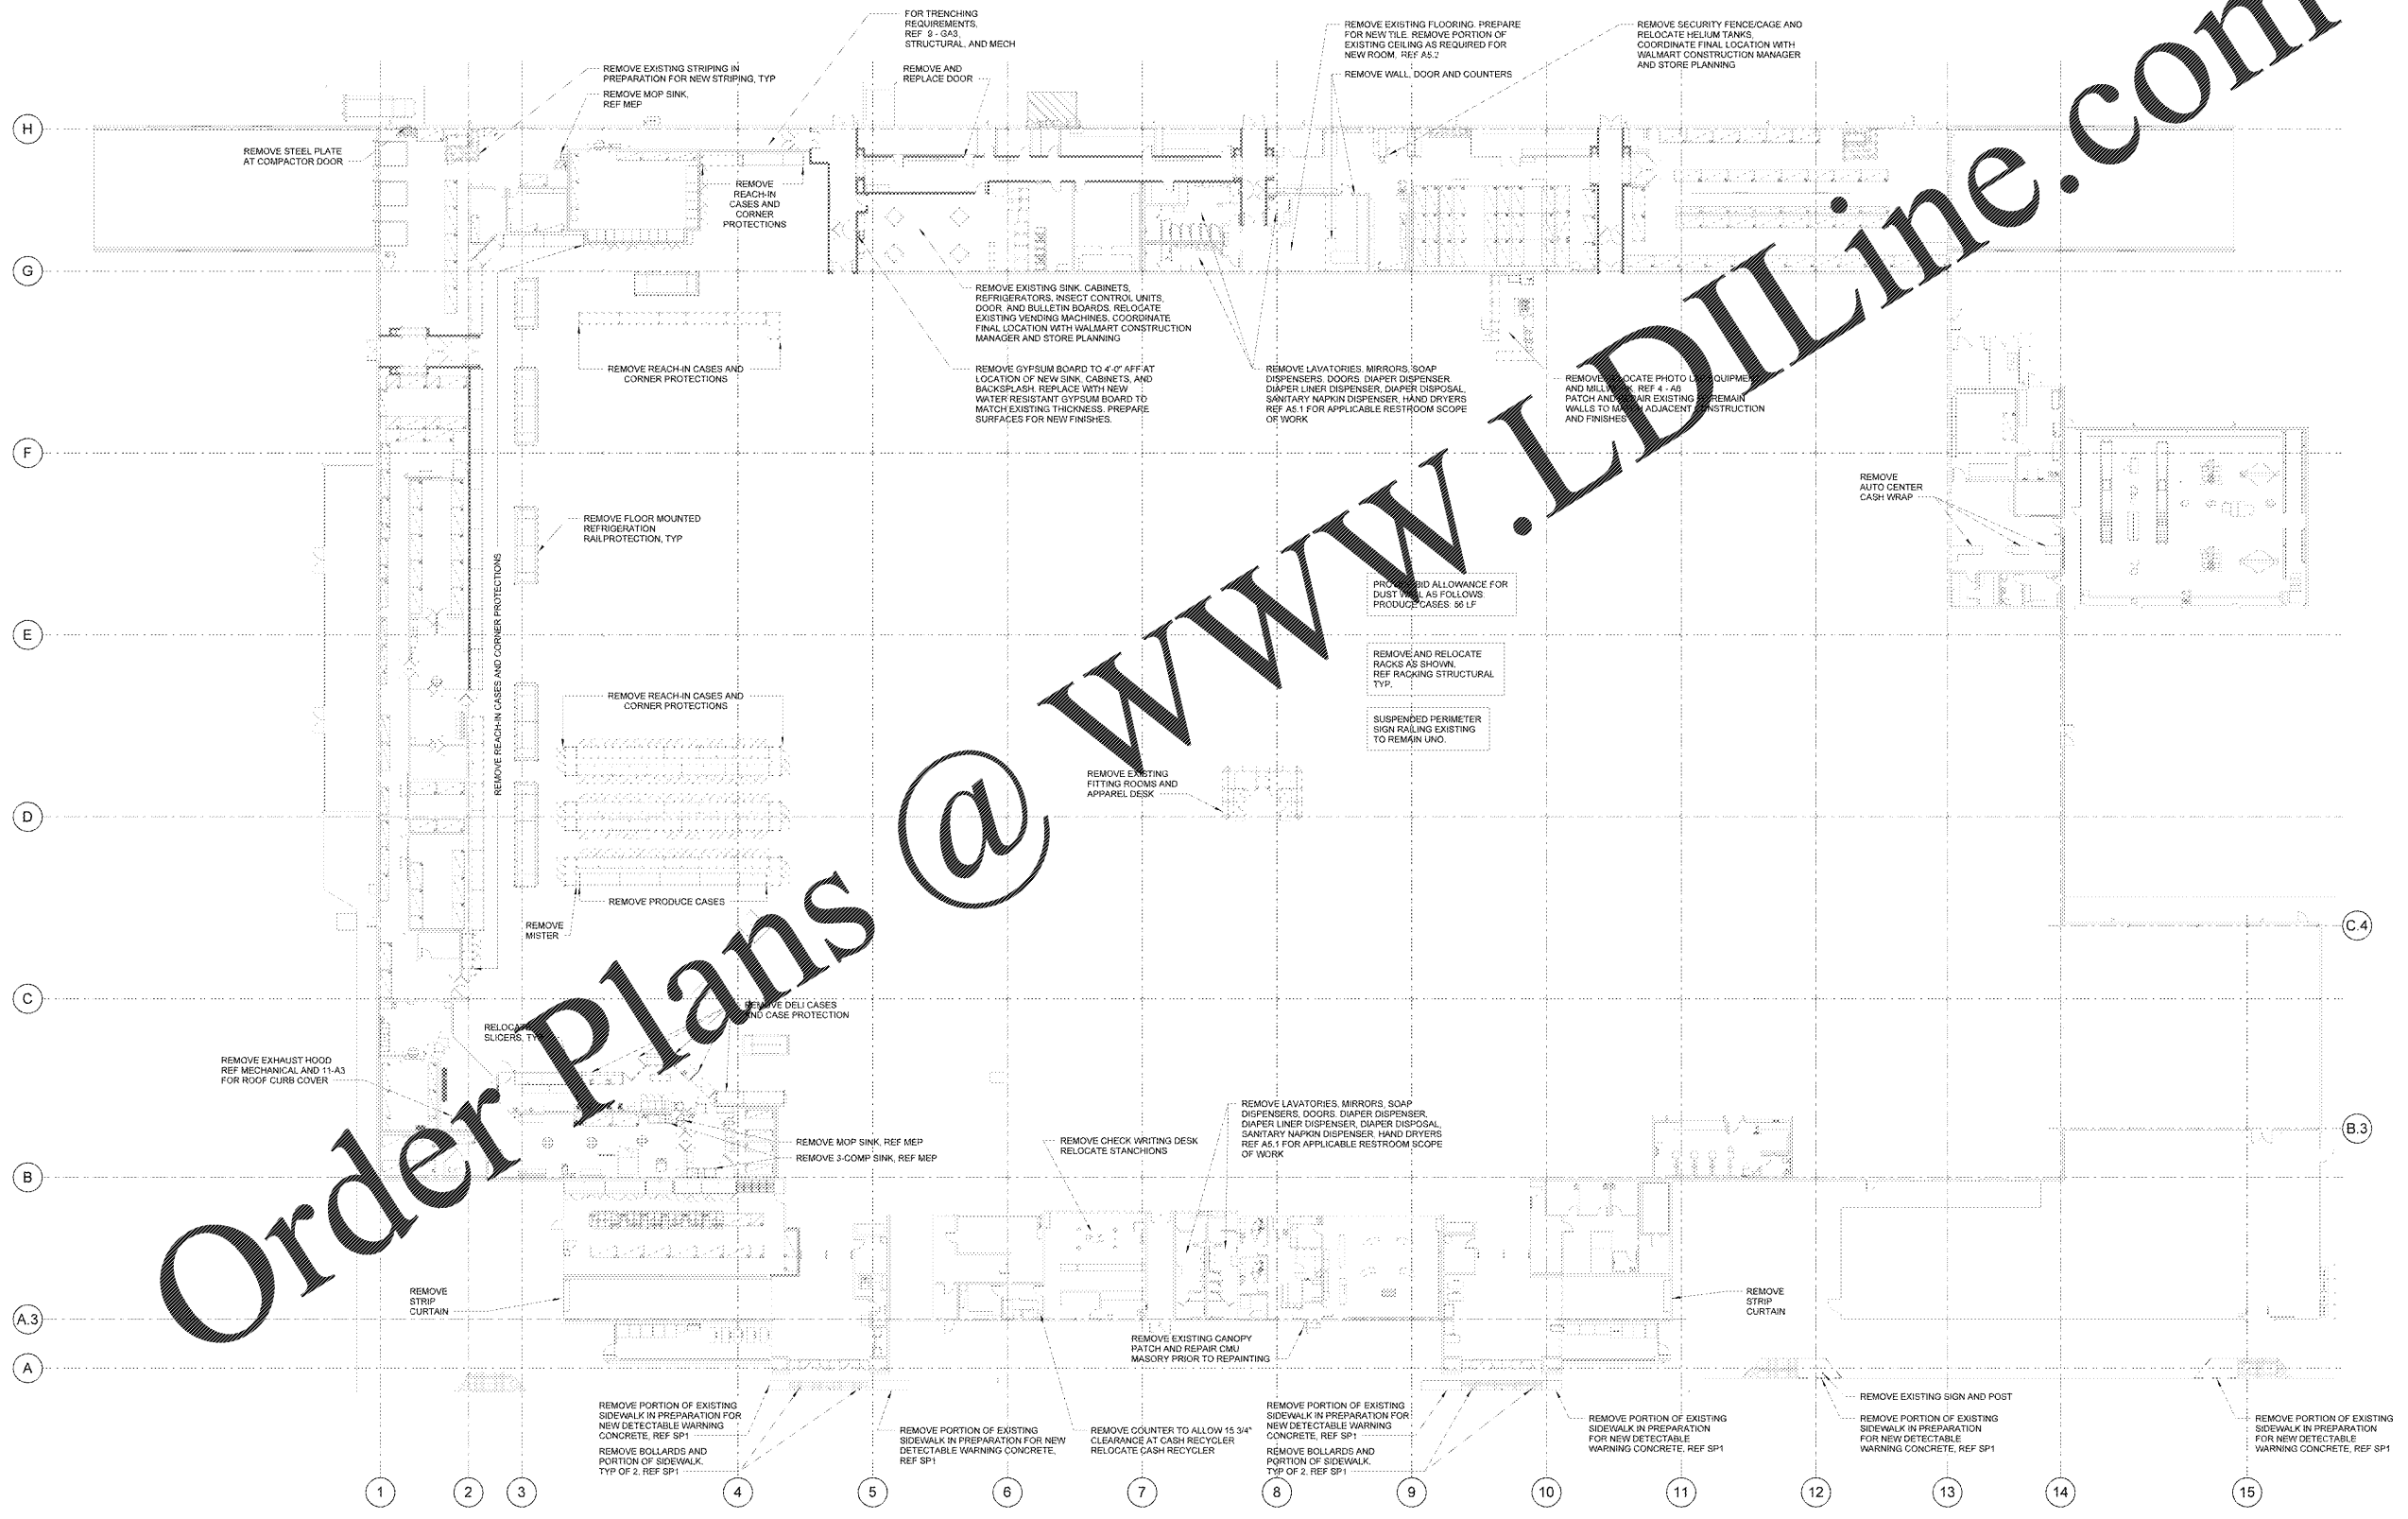

1 DEMOLITION PLAN
1" = 20'-0"

Order Plans @

WWW.LDILine.com