

Order Plans @ WWW.DIline.com

PLAN LEGEND

EXISTING TO REMAIN

NEW ADDITIONS

NEW CONCRETE

HFA
*Creating Solutions
 Meaningful Places*

**HARRISON FRENCH
 & ASSOCIATES**
 ARCHITECTS & ENGINEERS

1705 S. Walton Blvd., Suite 3
 Bentonville, Arkansas 72712
 t 479.273.7780
 f 888.520.9685
 www.hfa-ac.com

STIPULATION FOR REUSE

THIS DRAWING AND INFORMATION CONTAINED HEREON IS THE PROPERTY OF HARRISON FRENCH & ASSOCIATES, LTD. IT IS TO BE USED ONLY FOR THE PROJECT AND SITE SPECIFICALLY IDENTIFIED HEREON. IT IS NOT TO BE REPRODUCED, COPIED, REPRINTED, OR TRANSMITTED IN ANY FORM OR BY ANY MEANS, ELECTRONIC OR MECHANICAL, INCLUDING PHOTOCOPYING, RECORDING, OR BY ANY INFORMATION STORAGE AND RETRIEVAL SYSTEM, WITHOUT THE WRITTEN PERMISSION OF HARRISON FRENCH & ASSOCIATES, LTD.

1911 HWY 34 W
 DILLON, SC 29536

FRESH KITCHEN LITE REMODEL/
 SHOWER & LAUNDRY ADDITION/
 FREEZER, COOLER & STORAGE
 ADDITION

PROJECT NUMBER: 03-18-10371

Loves
**Travel Stop &
 Country Stores**

STATE OF SOUTH CAROLINA

HARRISON FRENCH & ASSOCIATES, LTD.
 Bentonville, AR
 No. 100143

REGISTERED ARCHITECTS

STATE OF SOUTH CAROLINA

JAMI MARIE
 COOK
 Bentonville, AR
 No. 8839

REGISTERED ARCHITECT


JAN 02 2020

ISSUE BLOCK

STORE NO.	371
DOCUMENT DATE:	01/03/20
CHECKED BY:	RAF
DRAWN BY:	N.J.M.E.
PROTO CYCLE:	

SITE PLAN

SHEET: SP1

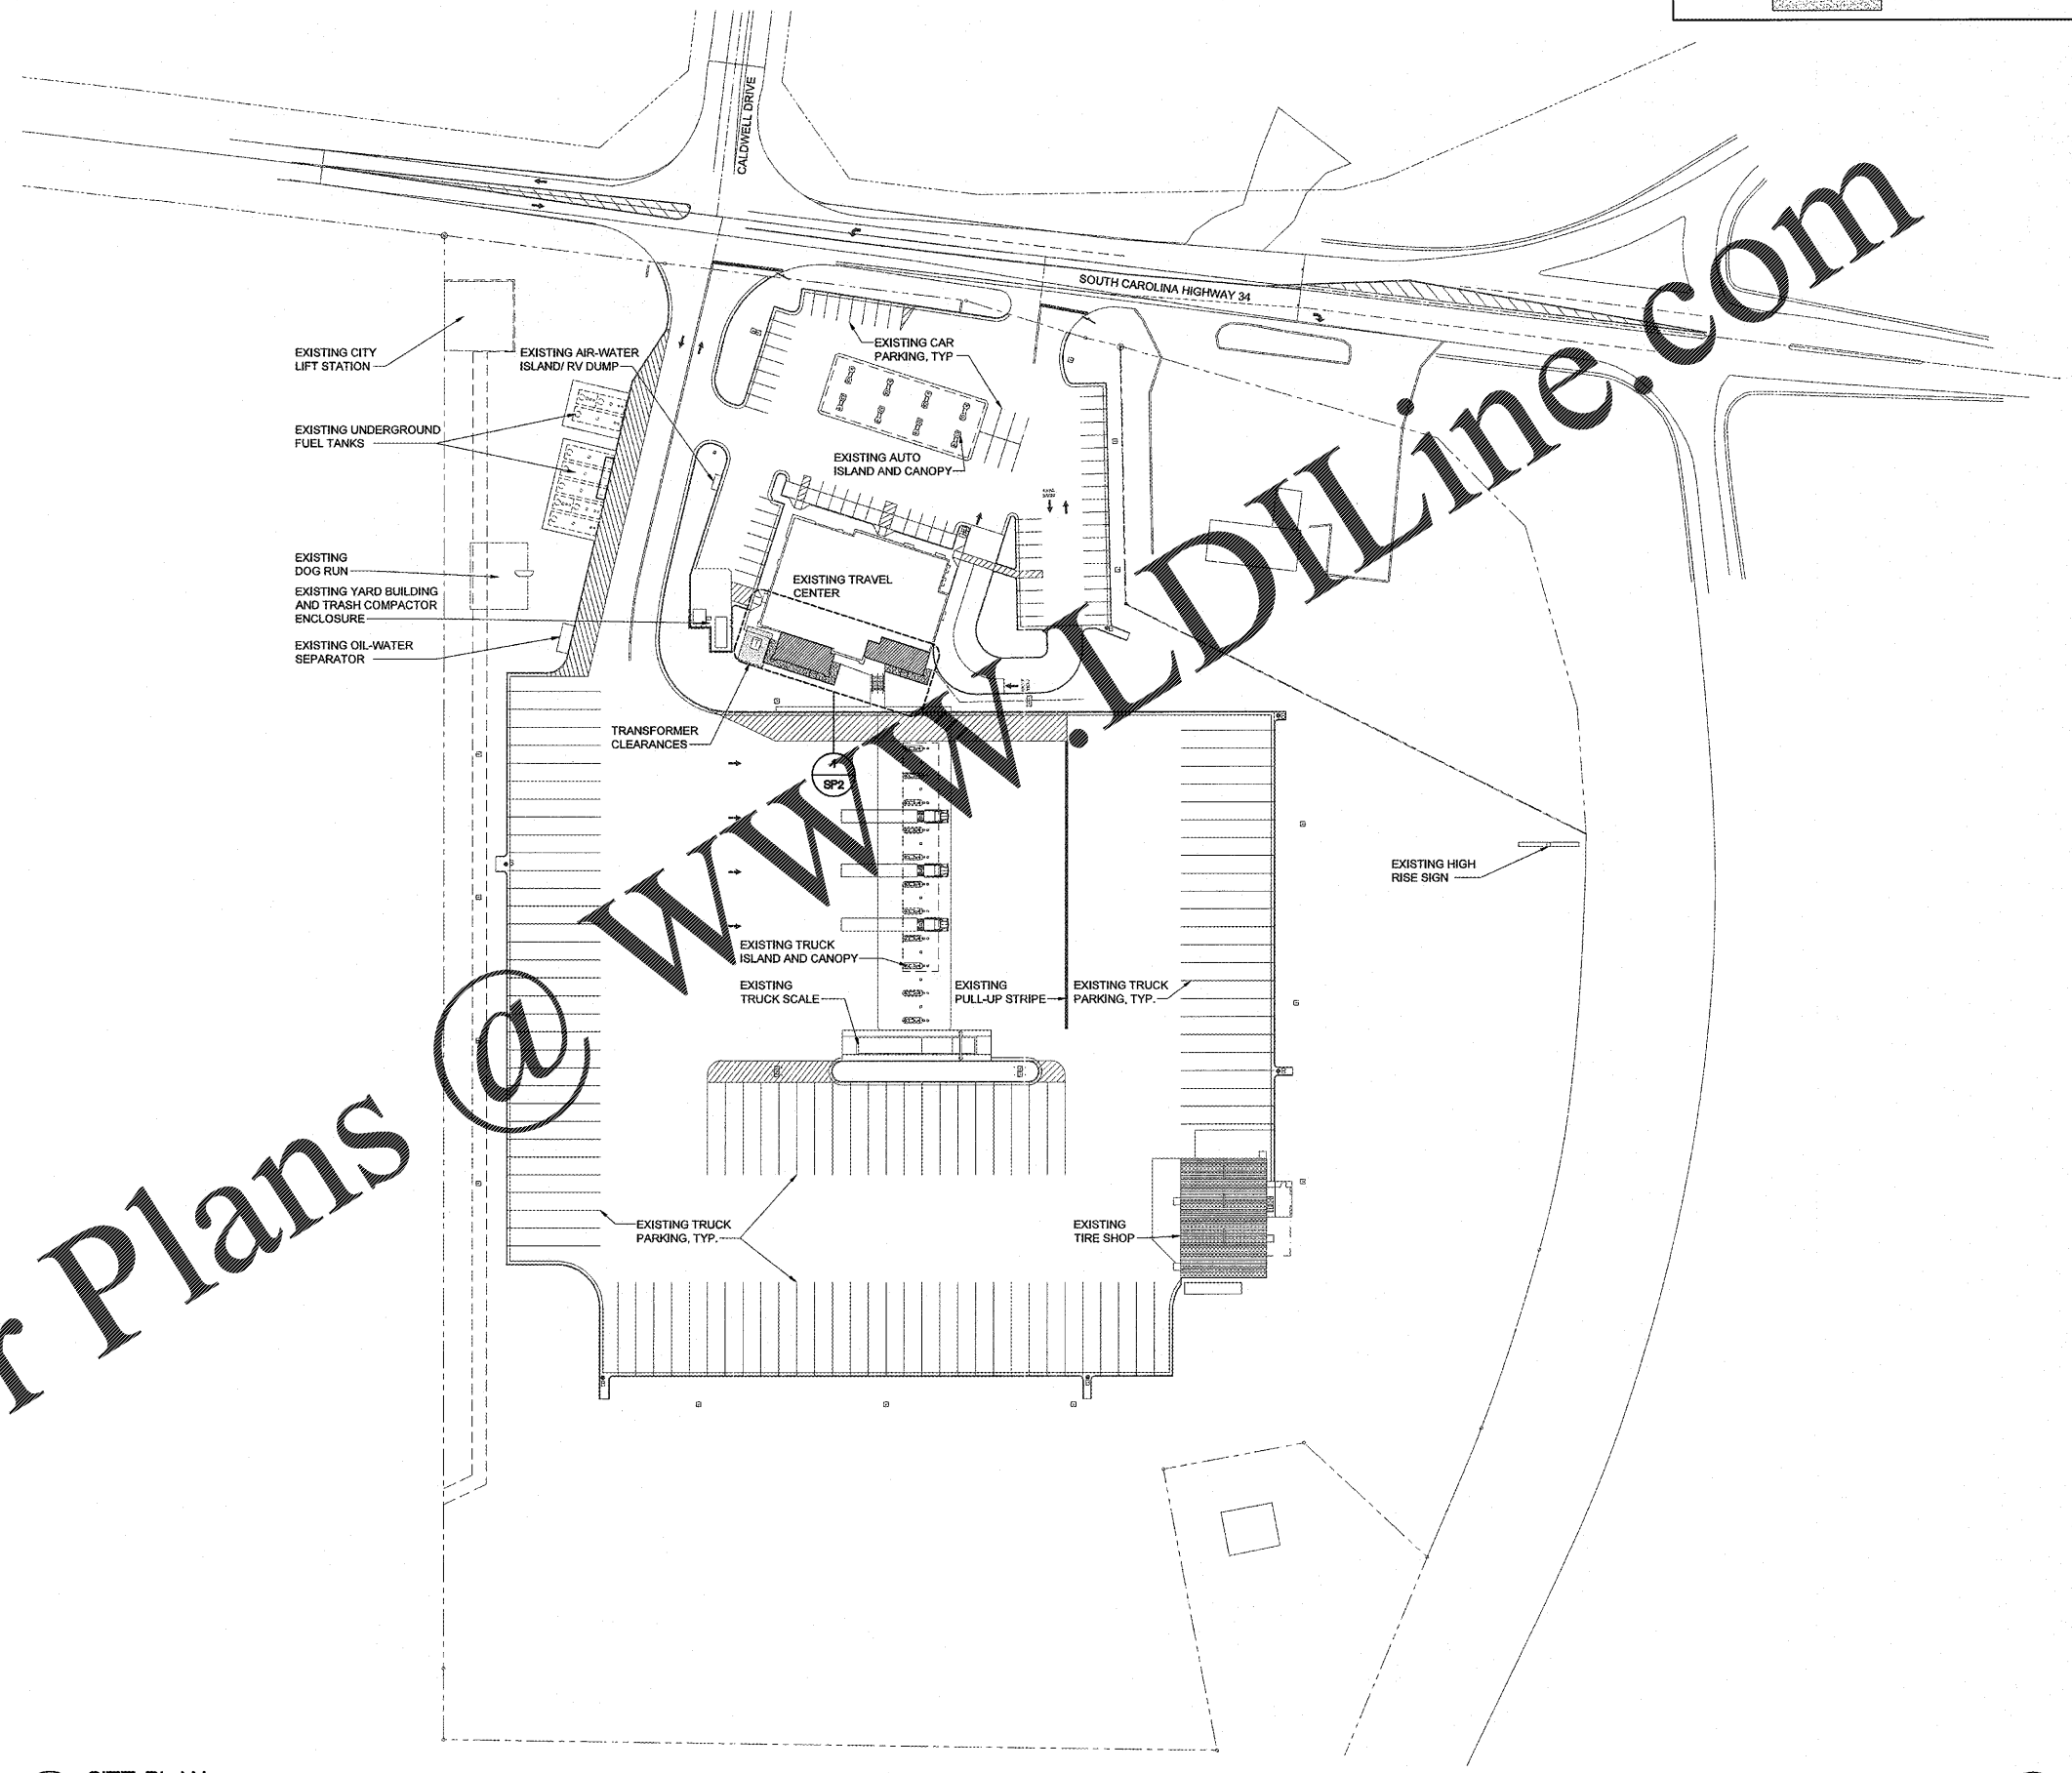

1 SITE PLAN
 SCALE 1" = 60'-0"



Jan02,2002:2:23pm - User: rickh.eggers
 L:\0303-18-10371 Loves - Dillon, SC - 371\CONDOCS\Architectural\03 SP1 SITE PLAN.dwg