

STIPULATION FOR REUSE:
 THIS DRAWING AND PREPARED BY THE ARCHITECT OR ENGINEER OR OTHER PROFESSIONAL DESIGNER IN CONNECTION WITH THE PROJECT AND FOR THE PROJECT ONLY. IT IS NOT TO BE REPRODUCED, COPIED, REPRINTED, OR TRANSMITTED IN ANY FORM OR BY ANY MEANS, ELECTRONIC OR MECHANICAL, INCLUDING PHOTOCOPYING, RECORDING, OR BY ANY INFORMATION STORAGE AND RETRIEVAL SYSTEM, WITHOUT THE WRITTEN PERMISSION OF THE ARCHITECT OR ENGINEER OR OTHER PROFESSIONAL DESIGNER.

1911 HWY 34 W
 DILLON, SC 29536
**FRESH KITCHEN LITE REMODEL
 SHOWER & LAUNDRY ADDITION
 FREEZER, COOLER & STORAGE
 ADDITION**
 PROJECT NUMBER: 03-16-10371

Loves
**Travel Stop &
 Country Stores**

STATE OF SOUTH CAROLINA
 HARRISON FRENCH & ASSOCIATES, LTD.
 BENTONVILLE, AR
 No. 100143
 REGISTERED ARCHITECTS

STATE OF SOUTH CAROLINA
 JAMI MARIE COOK
 BENTONVILLE, AR
 No. 9936
 REGISTERED ARCHITECT
 JAN 02 2020


ISSUE BLOCK

STORE NO.	371
DOCUMENT DATE:	01/03/20
CHECKED BY:	RAF
DRAWN BY:	NJME
PROTO CYCLE:	


ENLARGED FLOOR PLANS

SHEET:
A1.2


- PLAN LEGEND**
- EXISTING TO REMAIN
 - - - EXISTING SHEAR WALL
 - - - RELOCATED EQUIPMENT
 - - - NEW EQUIPMENT/ FINISHES
 - - - NEW SHEAR WALL
 - [Hatched Box] EXISTING 2HR FIRE RATED WALL AS NOTED
 - [Hatched Box] EXISTING 1HR FIRE RATED WALL AS NOTED
 - [Grid Box] NEW FREEZER PANEL WALL AS NOTED
 - [Grid Box] NEW COOLING PANEL WALL AS NOTED
 - [Hatched Box] NEW 2HR FIRE RATED WALL AS NOTED
- GENERAL NOTES:**
- REFERENCE A2 FOR ROOM AND DOOR SCHEDULES. REFERENCE A3 FOR FINISHES AND SIGN SCHEDULES.
 - REFERENCE A2 FOR ALL EQUIPMENT AND ACCESSORY SCHEDULES.
 - COORDINATE INSTALLATION OF RESTROOM AND SHOWER ACCESSORIES WITH OWNERS REP.
 - ALL WALL TILE VERTICAL JOINTS LOCATED AT INSIDE CORNERS TO BE CAULKED. MATCH TILE COLOR.
 - G.C. TO PROVIDE 2X WOOD BLOCKING AT ALL GRAB BARS & RESTROOM ACCESSORIES.
 - TO INSTALL RESTROOM AND SHOWER ACCESSORIES ON CERAMIC TILE. USE A DEWALT DIAMOND DRILL BIT, MODEL DW5574 OR EQUAL. TO BE WITH WATER, CORE TYPE BIT.
 - REFER TO A5 FOR FIXTURE MOUNTING AND CLEARANCE HEIGHTS DETAILS.
 - MILLWORK, EQUIPMENT, FIXTURES, AND SHELVING ARE PROVIDED BY OWNER, INSTALLED BY GC
 - VERIFY ALL FINISHES AND COLORS INDICATED ON PLANS. COORDINATE WITH OWNER. FIELD VERIFY.
 - ALL WORK PERFORMED SHALL CONFORM TO APPLICABLE ACCESSIBILITY CODE REQUIREMENTS.
 - REFER TO 5/A4.1 FOR PARTITION TYPES.

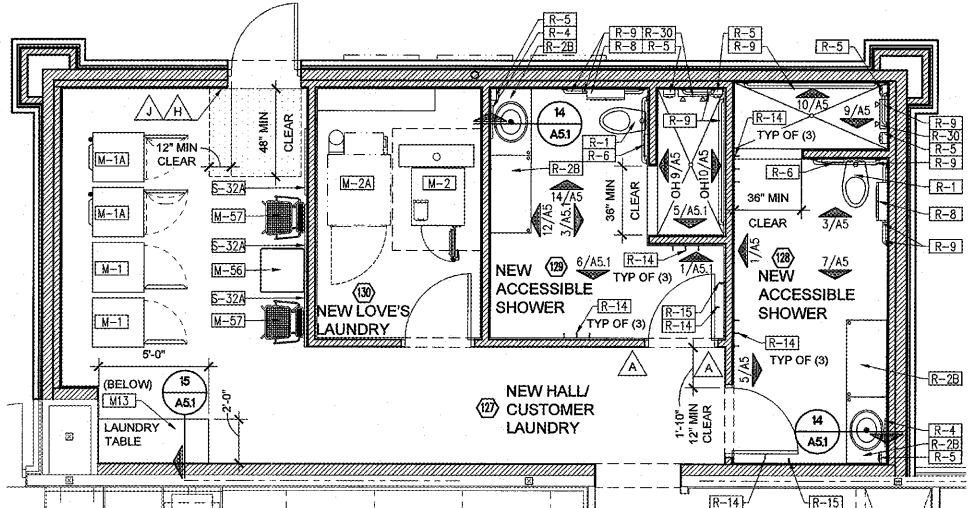


6 SHOWER AND LAUNDRY EQUIPMENT PLAN
 SCALE: 1/4" = 1'-0"

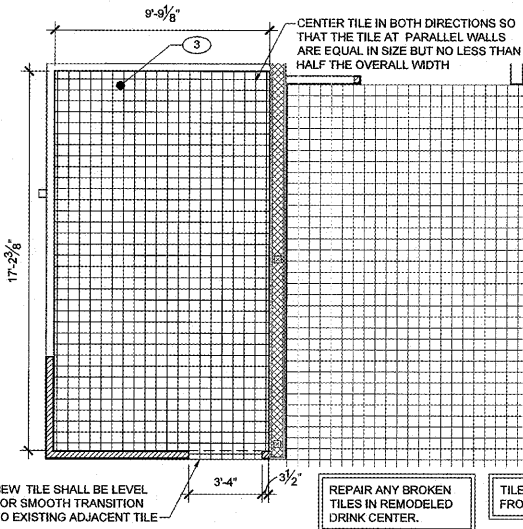


5 DRINK CENTER AND PREP ROOM TILE PLAN
 SCALE: 1/4" = 1'-0"

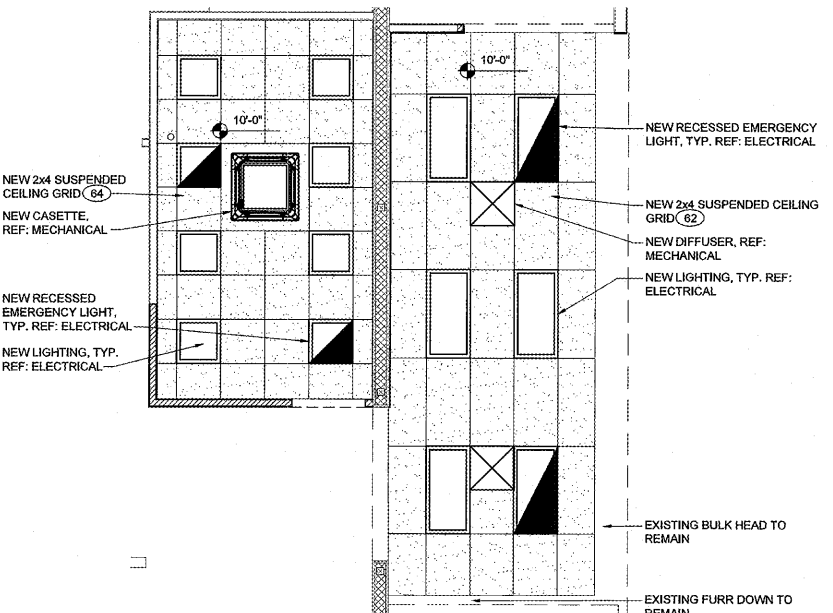


4 DRINK CENTER AND PREP ROOM REFLECTED CEILING PLAN
 SCALE: 1/4" = 1'-0"

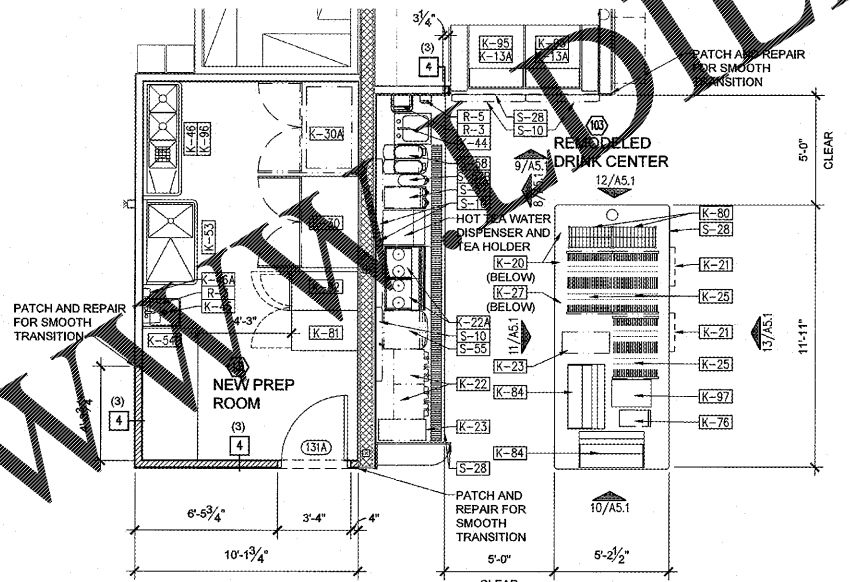

3 ENLARGED DRINK CENTER AND PREP ROOM PLAN
 SCALE: 1/4" = 1'-0"

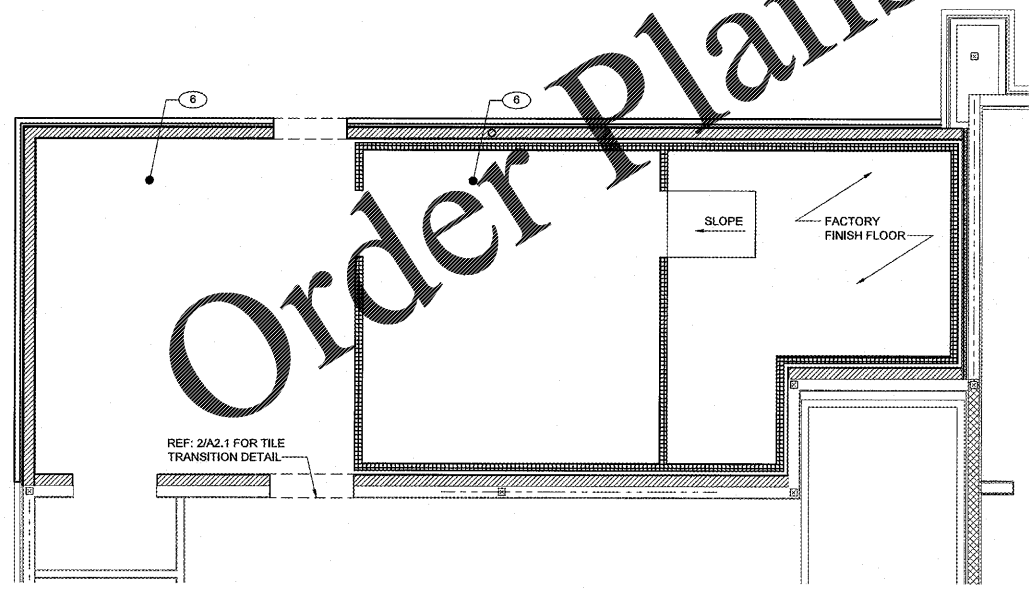

2 FREEZER, COOLER AND BACKSTOCK FINISH FLOOR PLAN
 SCALE: 1/4" = 1'-0"

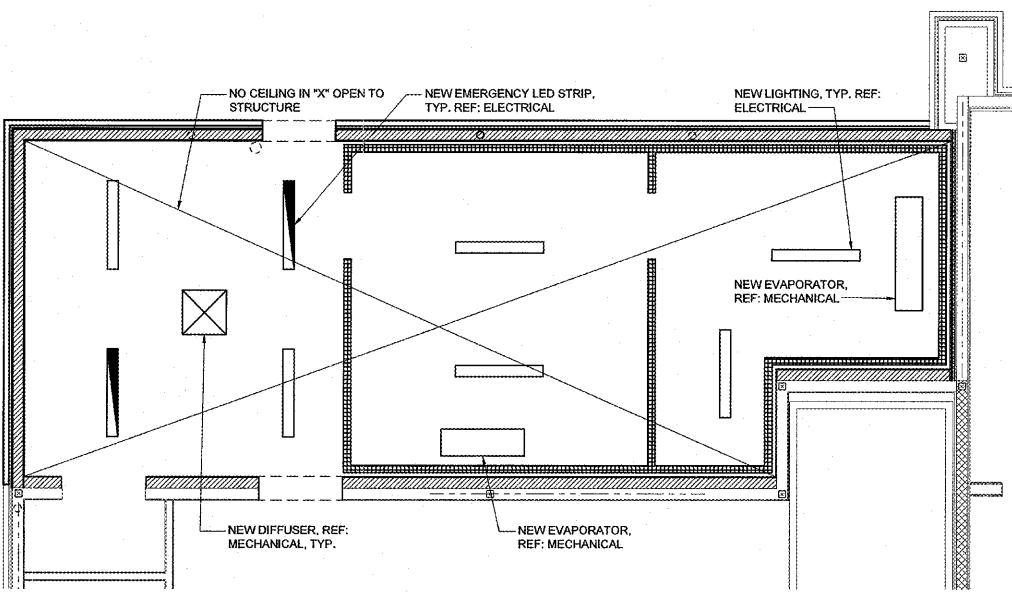

1 FREEZER, COOLER AND BACKSTOCK REFLECTED CEILING PLAN
 SCALE: 1/4" = 1'-0"

Jan02.2020.2:24pm - User:rbhojgins
 L:\0305-19-10771 Loves - Dillon, SC\371\COOLING\Architectural\122\A1.2 ENLARGED FLOOR PLANS.dwg