



Jun02,2020,2:24pm - User: nicho.eggers  
 L:\0305-18-11071-Lines-Dillon, SC-771\CONDOCS\Architectural\138-A3-ROOF PLAN & DETAILS.rvt


Order Plans @ www.LDILine.com

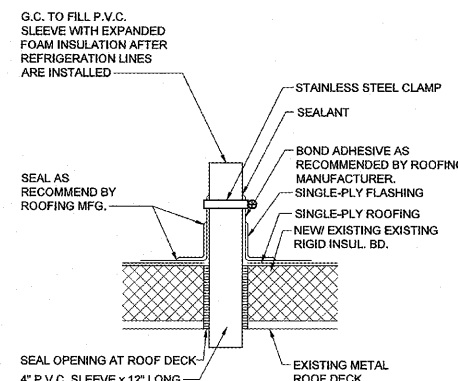


**7 REFRIGERATION LINE PENETRATION**  
 SCALE: 1 1/2" = 1'-0"

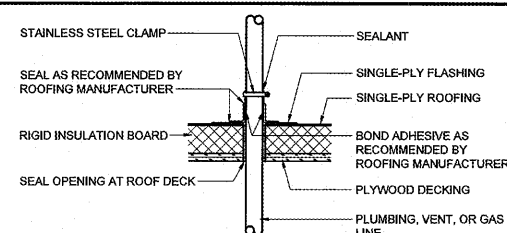


**9 PIPE PENETRATION THRU ROOF**  
 SCALE: 3/4" = 1'-0"

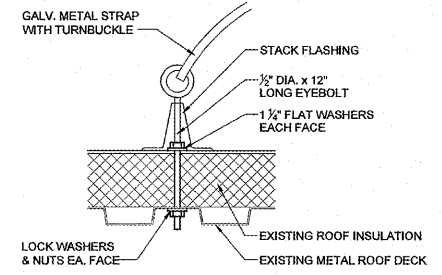


**6 HOLD DOWN STRAPS**  
 SCALE: 1 1/2" = 1'-0"

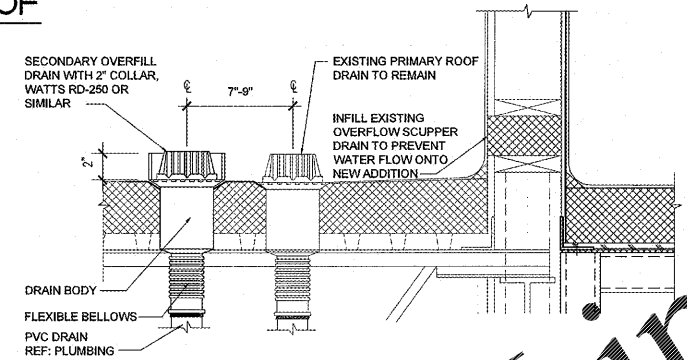


**5 PARAPET DETAIL**  
 SCALE: 1 1/2" = 1'-0"

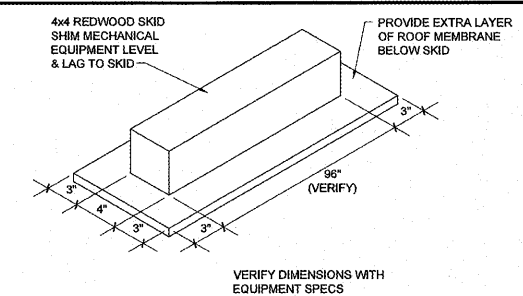


**8 BOOT ISOMETRIC**  
 SCALE: 1 1/2" = 1'-0"

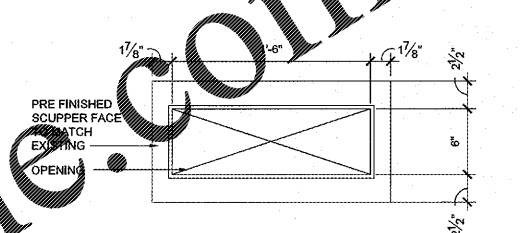


**4 SCUPPER ELEVATION**  
 SCALE: 1 1/2" = 1'-0"

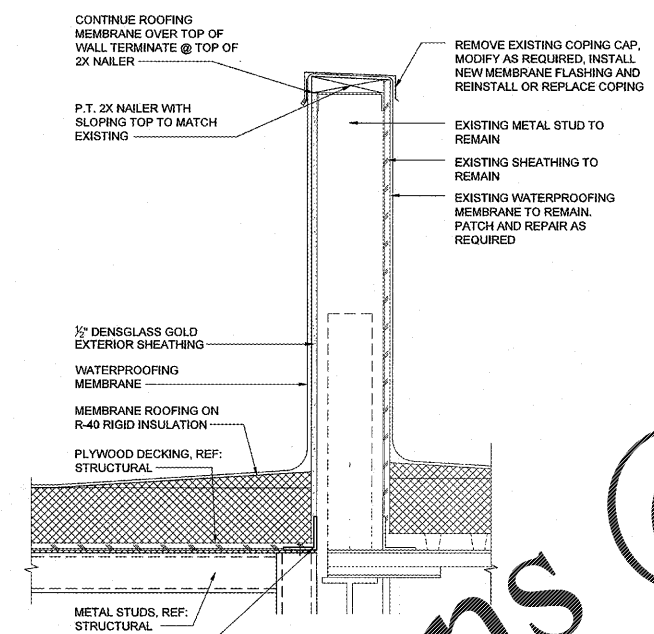

**3 PARAPET DETAIL**  
 SCALE: 1 1/2" = 1'-0"

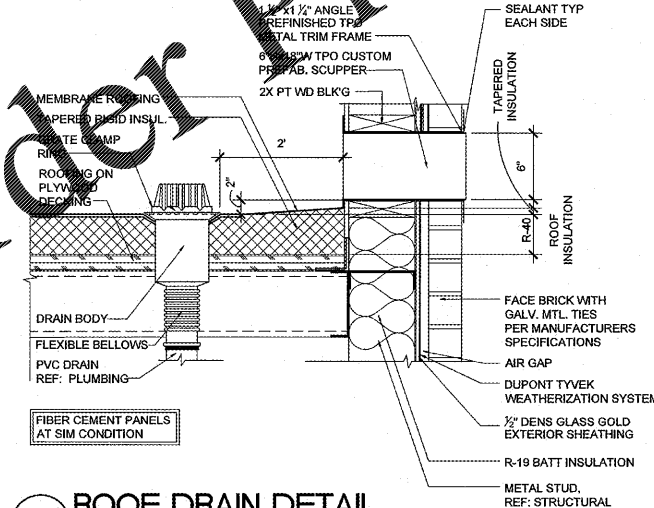

**2 ROOF DRAIN DETAIL**  
 SCALE: 1 1/2" = 1'-0"

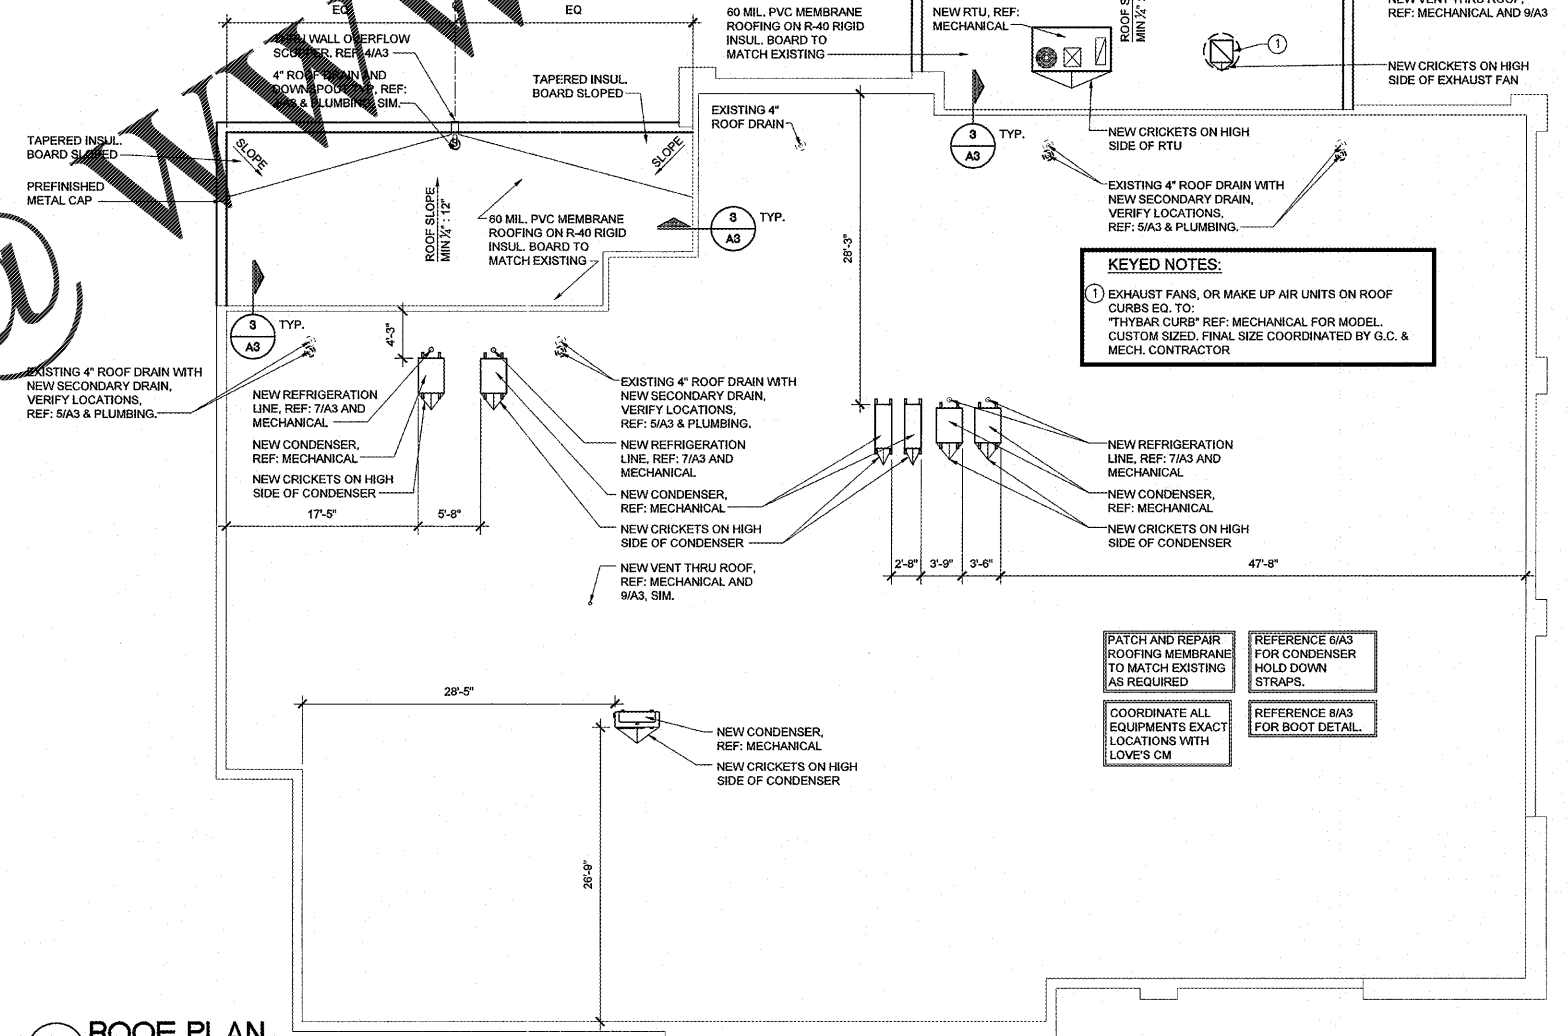


**1 ROOF PLAN**  
 SCALE: 1/8" = 1'-0"

**HFA**  
 Creative Solutions  
 Meaningful Places  
**HARRISON FRENCH & ASSOCIATES**  
 ARCHITECTS & ENGINEERS  
 1705 S. Walton Blvd, Suite 3  
 Bentonville, Arkansas 72712  
 t 479.273.7780  
 f 888.520.9685  
 www.hfa-ac.com

STIPULATION FOR REUSE  
 THE DRAWING AND PREPARED FOR USE FOR THE PROJECT ONLY. IT IS NOT TO BE REPRODUCED OR TRANSMITTED IN ANY FORM OR BY ANY MEANS, ELECTRONIC OR MECHANICAL, INCLUDING PHOTOCOPYING, RECORDING, OR BY ANY INFORMATION STORAGE AND RETRIEVAL SYSTEM, WITHOUT THE WRITTEN PERMISSION OF HARRISON FRENCH & ASSOCIATES. ANY REUSE OF THIS DRAWING FOR ANY OTHER PROJECT IS STRICTLY PROHIBITED.

1911 HWY 34 W  
 DILLON, SC 29536  
 FRESH KITCHEN LITE REMODEL  
 SHOWER & LAUNDRY ADDITION  
 FREEZER, COOLER & STORAGE  
 ADDITION  
 PROJECT NUMBER: 03-18-10371

**Love's**  
 Travel Stop &  
 Country Stores

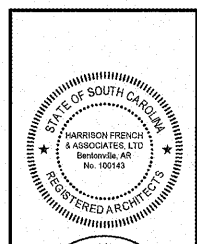

ISSUE BLOCK	

STORE NO.	371
DOCUMENT DATE	01/03/20
CHECKED BY:	RAF
DRAWN BY:	NJME
PROTO CYCLE:	

ROOF PLAN & DETAILS  
 SHEET:  
**A3**