

Seals



Project Name

**Affordable Suites of
Chattanooga, TN**
6046 Relocation Way, Chattanooga, TN

Issued For Construction

Issue Date: 12/17/2019

Revisions

Revision Date:

#	Revision	Date:

Sheet Data:

Project #: Project Number

Drawn By: JR

Checked By: dd


Sheet Title:

Roof Plan

Drawing Number:

M2.3

Order Plans @ www.LDILine.com

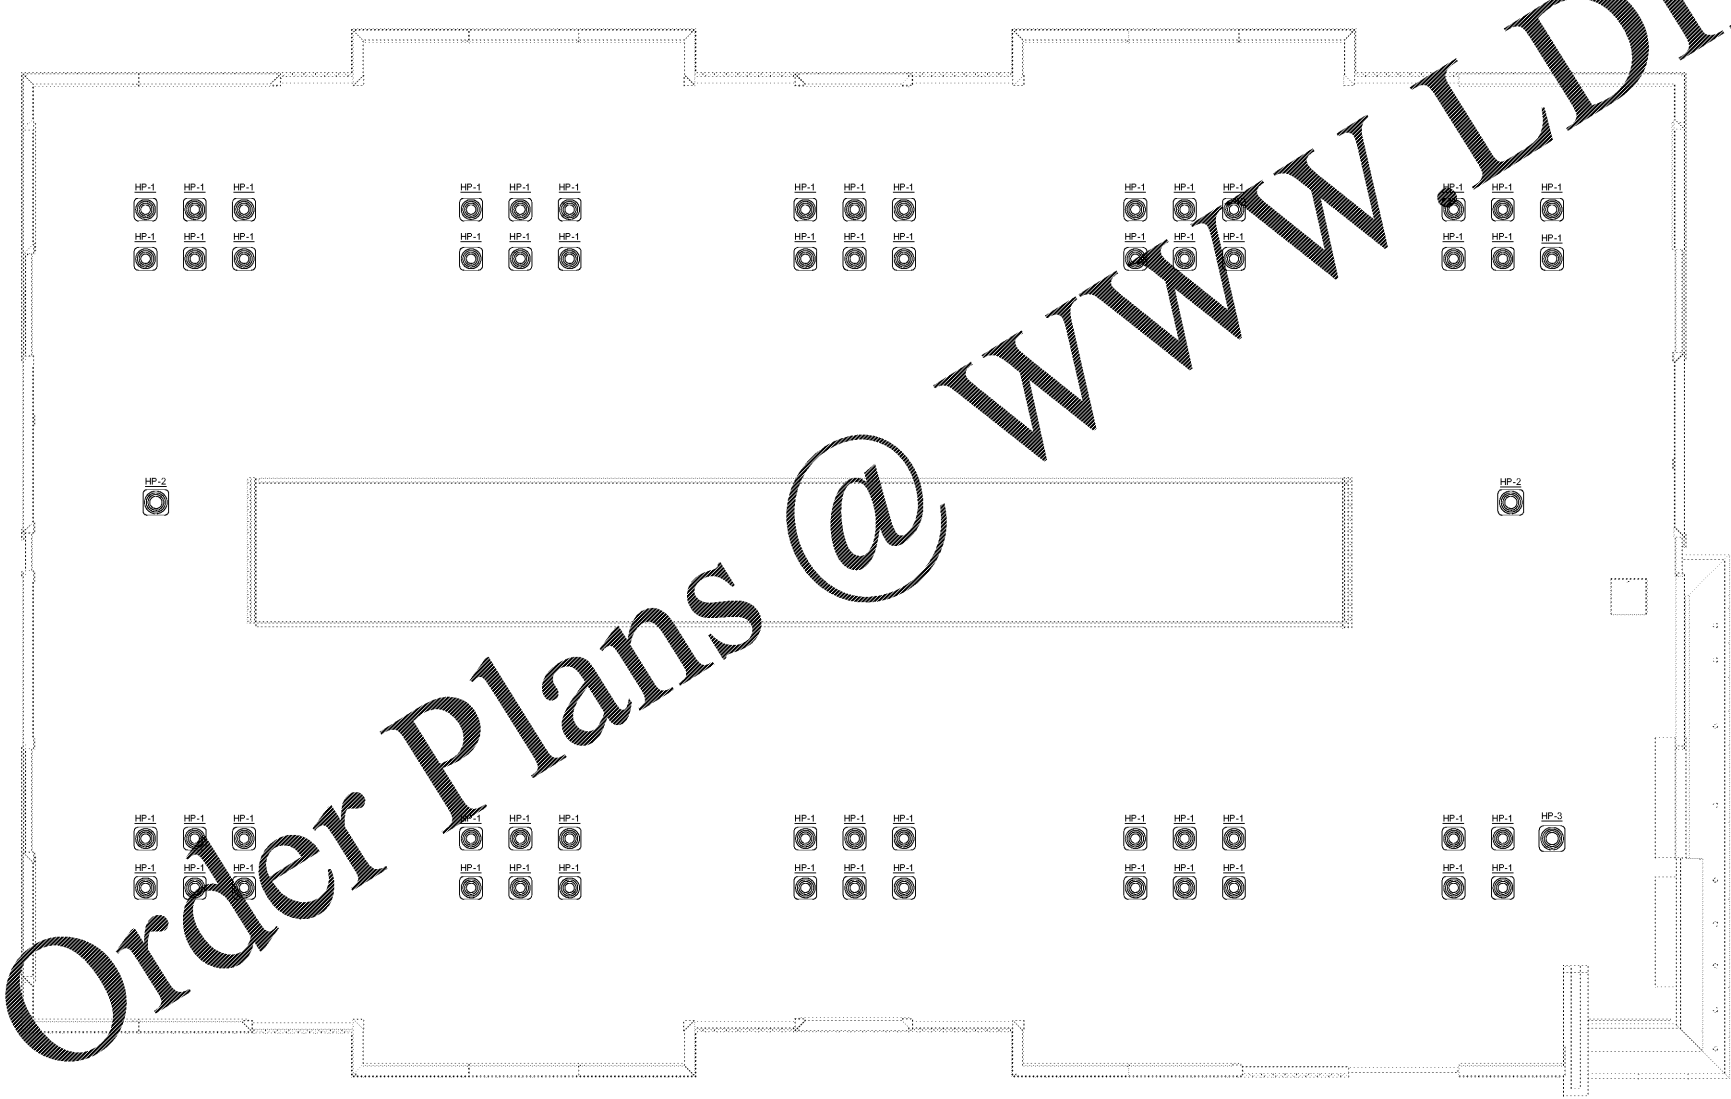

M2.3 Roof Plan